



FRONT ELEVATION

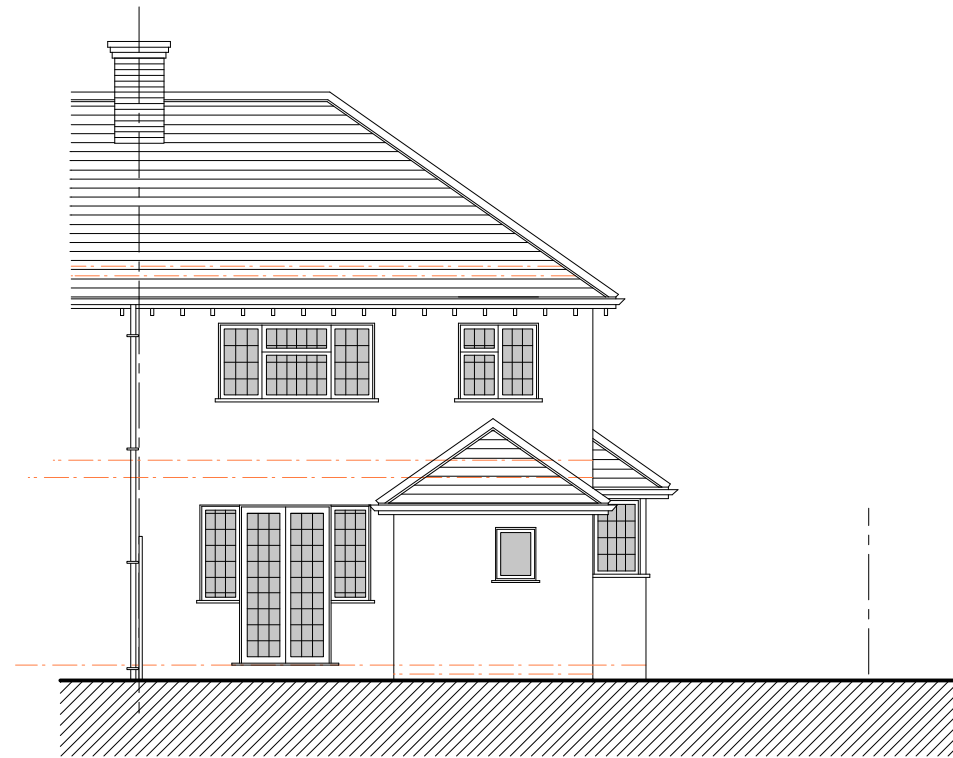

REAR ELEVATION




SIDE ELEVATION

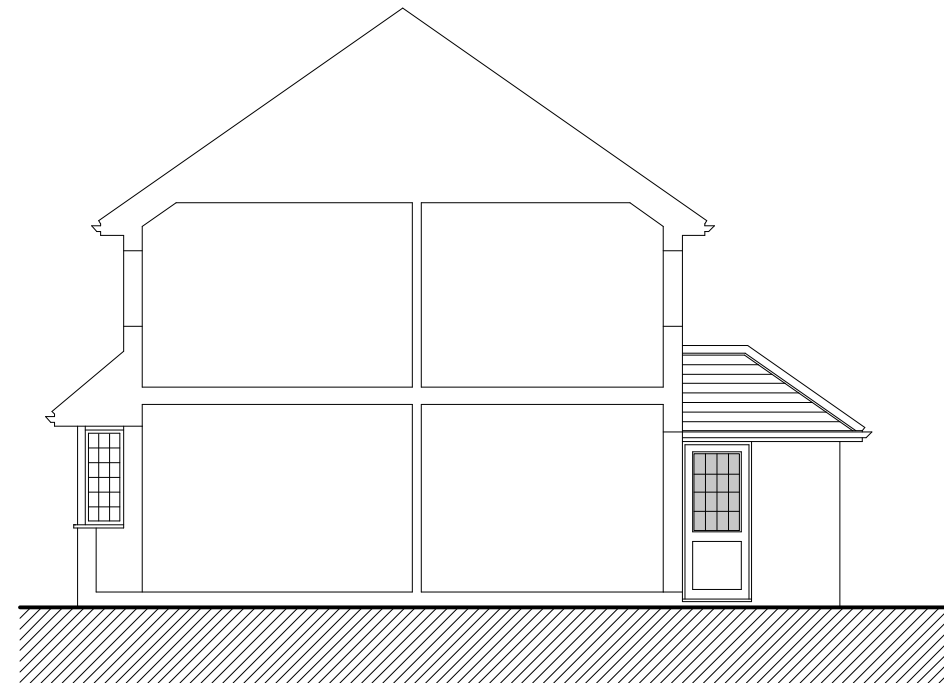

SECTION



| | | | | | | | | |
|------|------|-------|--|----------------------------|--|---|------|--|
| | | | CLIENT MR J. FURLONG | SCALE 1:100 @ A3 | PROJECT THE OLD POLICE HOUSE, LANGLEY ROAD, ABBOTS LANGLEY, WD5 0EQ. | DRAWING NO. 630/24-05 | REV. |  FULCRUM BUILDING DESIGN LTD LONDON |
| | | | STATUS 'PLANNING DRAWING ONLY' | DATE JAN 2024 | DRAWING TITLE EXISTING ELEVATIONS | FBD FULCRUM BUILDING DESIGN LTD. 9 HENEAGE STREET, SPITALFIELDS, LONDON, E1 5LJ. www.fbd-ltd.com TEL: 020 3667 1520 FAX: 020 7288 9181 E-MAIL: info@fbd-ltd.com | | |
| REV. | DATE | NOTES | | DRAWN | CHECKED | | | |