



FIRST FLOOR PLAN

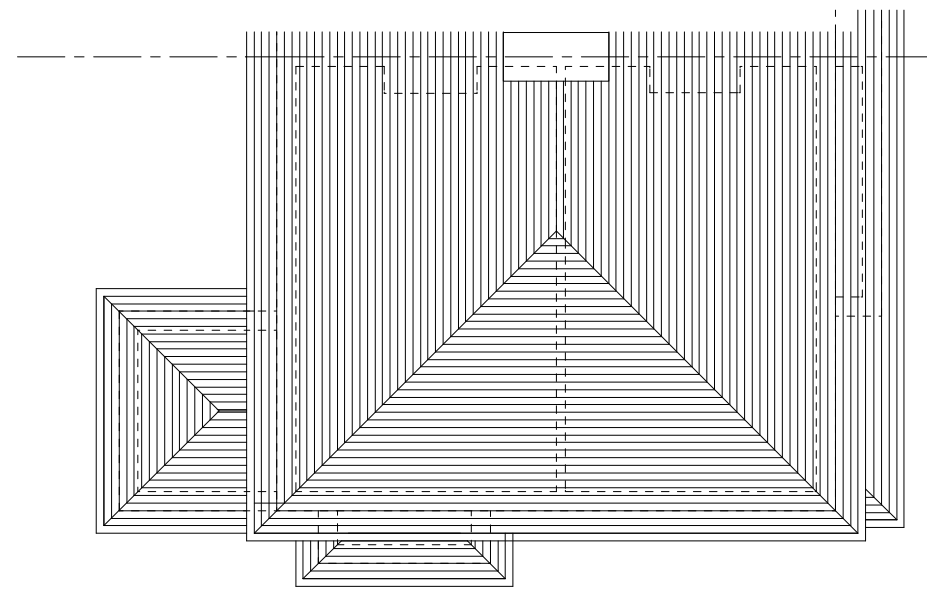

ROOF PLAN

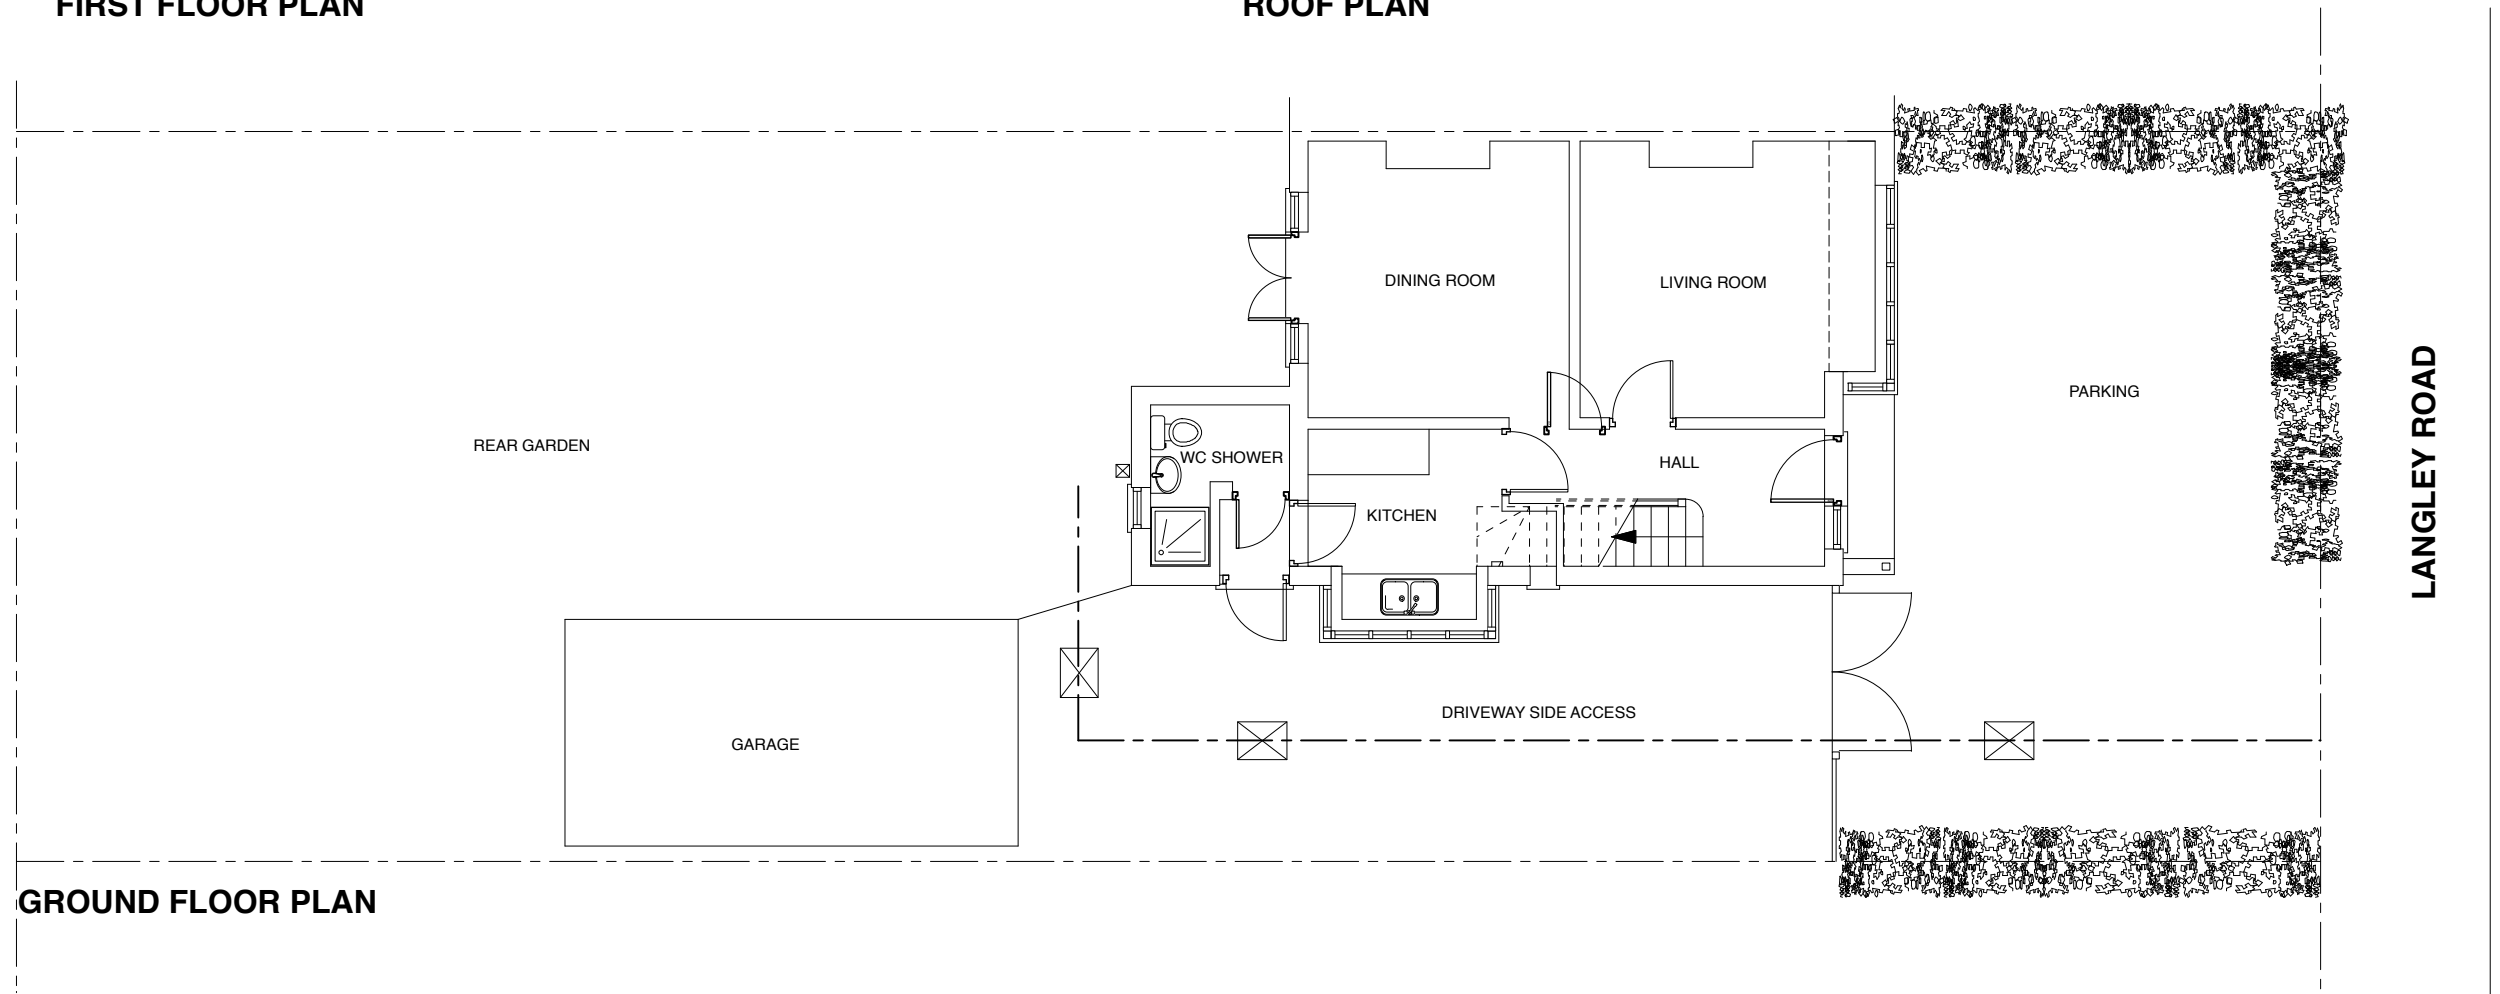

GROUND FLOOR PLAN



REV.	DATE	NOTES	CLIENT	SCALE	PROJECT	DRAWING NO.	REV.
			MR J. FURLONG	1:100 @ A3	THE OLD POLICE HOUSE, LANGLEY ROAD, ABBOTS LANGLEY, WD5 0EQ.	630/24- 04	
			STATUS	DRAWN	DRAWING TITLE	FBD FULCRUM BUILDING DESIGN LTD. 9 HENEAGE STREET, SPITALFIELDS, LONDON, E1 5LJ. www.fbd-ltd.com	
			'PLANNING DRAWING ONLY'	CHECKED	EXISTING GROUND FLOOR PLAN	TEL: 020 3667 1520 FAX: 020 7288 9181 E-MAIL: info@fbd-ltd.com	

