


GROUND FLOOR PLAN

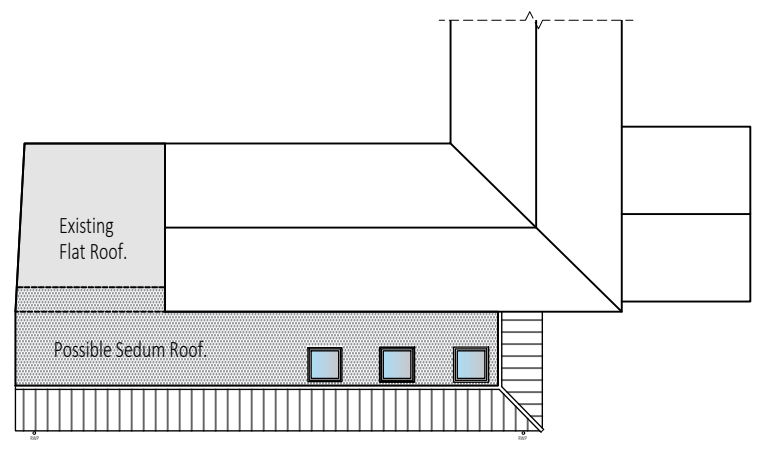

INDICATIVE ROOF PLAN

Approx position of Electric Pole Support.

Key:
 Existing Structure
 Proposed Structure



PLANNING		Client Mr & Mrs Osborn	Drawing Title Proposed Ground Floor Plan
Unit 22 Athena House Athena Court, Athena Drive Techbrook Park, Warwick CV34 4RT		Project Pear Tree Farm, Staythorpe Road, Rolleston Nottinghamshire, NG23 5SG	Scale 1:50 @ A3
t: 01926 670500 e: mail@espdesign.co.uk w: www.espdesign.co.uk		Project Number 21.1342.0	Drawn By DE
		Checked By ESP	Revision .

THIS DRAWING IS A COPYRIGHT © DO NOT SCALE OFF DRAWING. All dimensions to be checked before work commences. Only figured dimensions to be worked to. Any discrepancies to be reported to esp design Ltd.