




FRONT ELEVATION

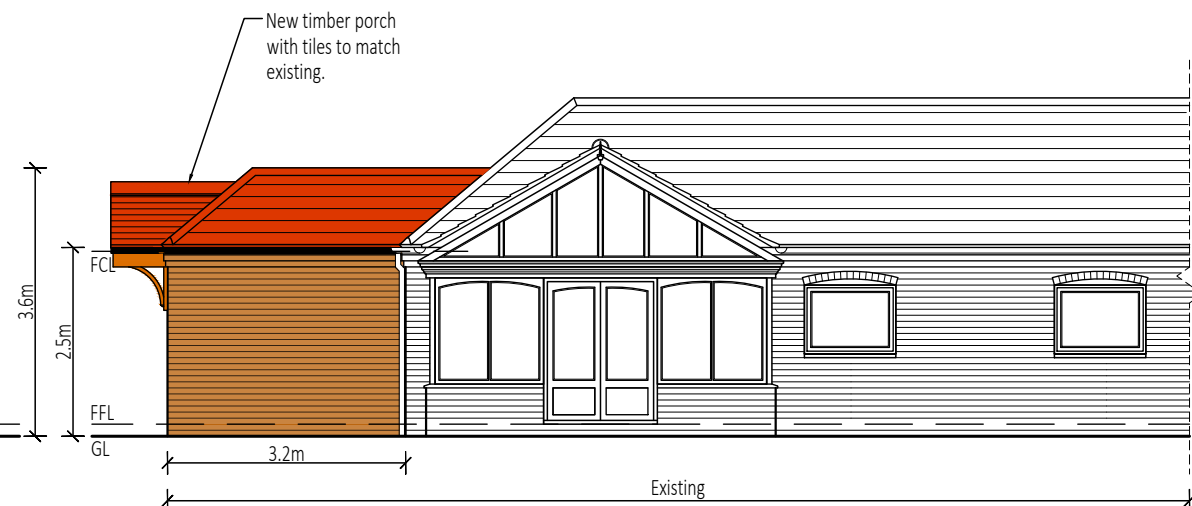



SIDE ELEVATION

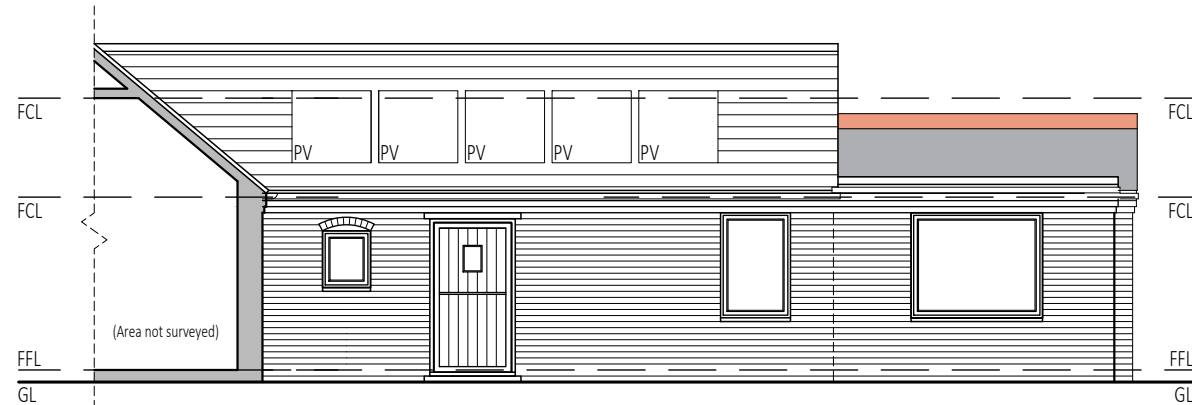


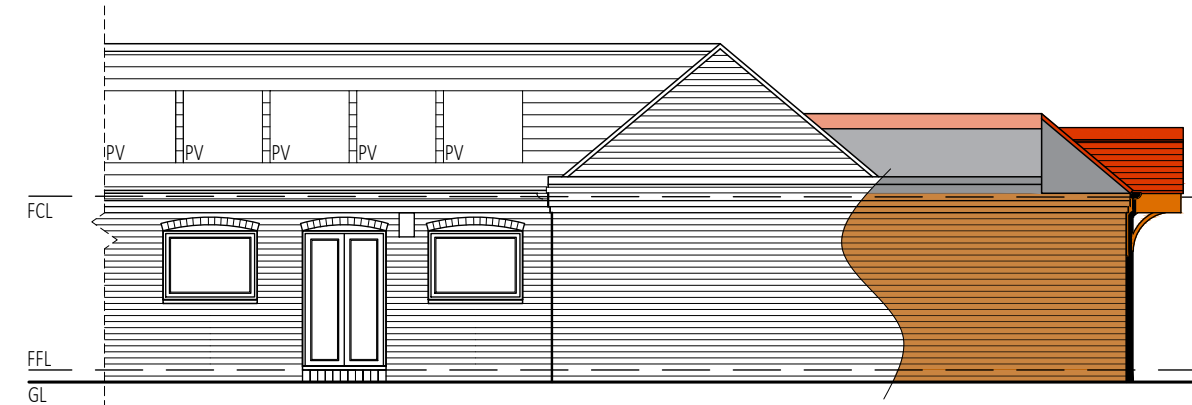REAR ELEVATION



SIDE ELEVATION

Key:
 Proposed Roof Tiles to match existing
 Proposed Brickwork to match existing
 NOTE: Information based upon initial investigation

 

PLANNING		Client Mr & Mrs Osborn		Drawing Title Proposed Elevations	
Unit 22 Athena House Athena Court, Athena Drive Tachbrook Park, Warwick CV34 4RT		Project Pear Tree Farm, Staythorpe Road, Rolleston Nottinghamshire, NG23 5SG		Scale 1:100 @ A3	
t: 01926 670500 e: mail@espdesign.co.uk w: www.espdesign.co.uk		Project Number 21.1342.O		Drawn By CM	
esp design architecture		Checked By ESP		Revision .	

THIS DRAWING IS A COPYRIGHTED - DO NOT SCALE OFF DRAWING. All dimensions to be checked before work commences. Only figured dimensions to be worked to. Any discrepancies to be reported to esp design Ltd.