


DO NOT SCALE FROM THIS DRAWING

GD Lodge accepts responsibility for this document only for the intended use by the commissioning party and not to any other.


All 3D visualisations are for indicative purposes only.

This drawing is for information only, is subject to approval of the local authority and should not be used for construction.

Rev	Alterations Made	Dwn	Chk	Date
\	INITIAL ISSUE	MS	AM	19.10.23
A	Elevation amended. Notes added.	AM	AM	05.03.24

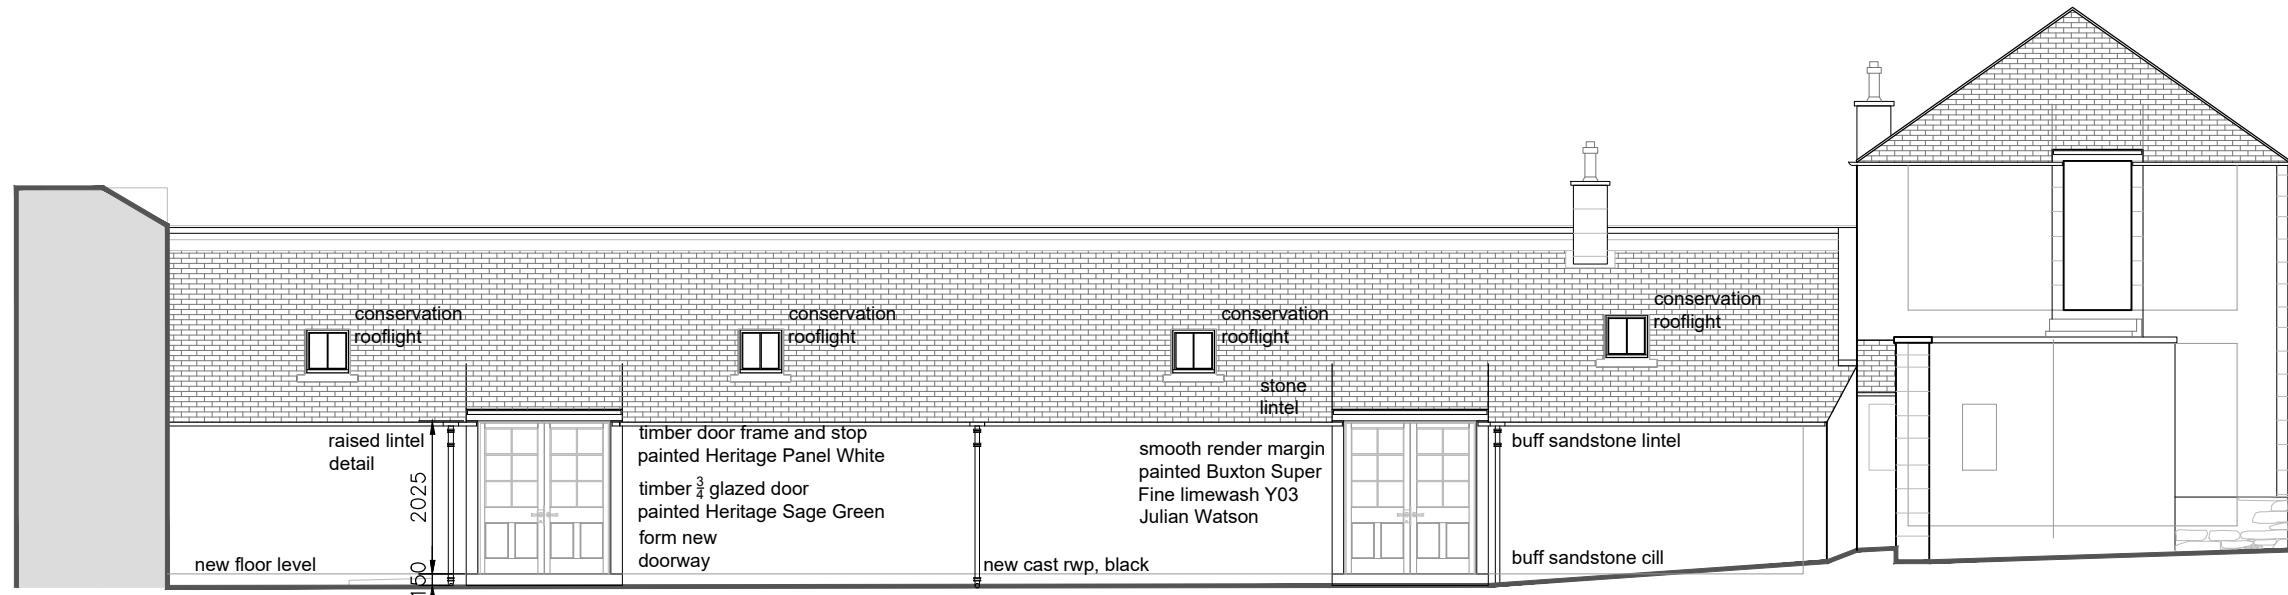

E10 Proposed West Elevation
1:100

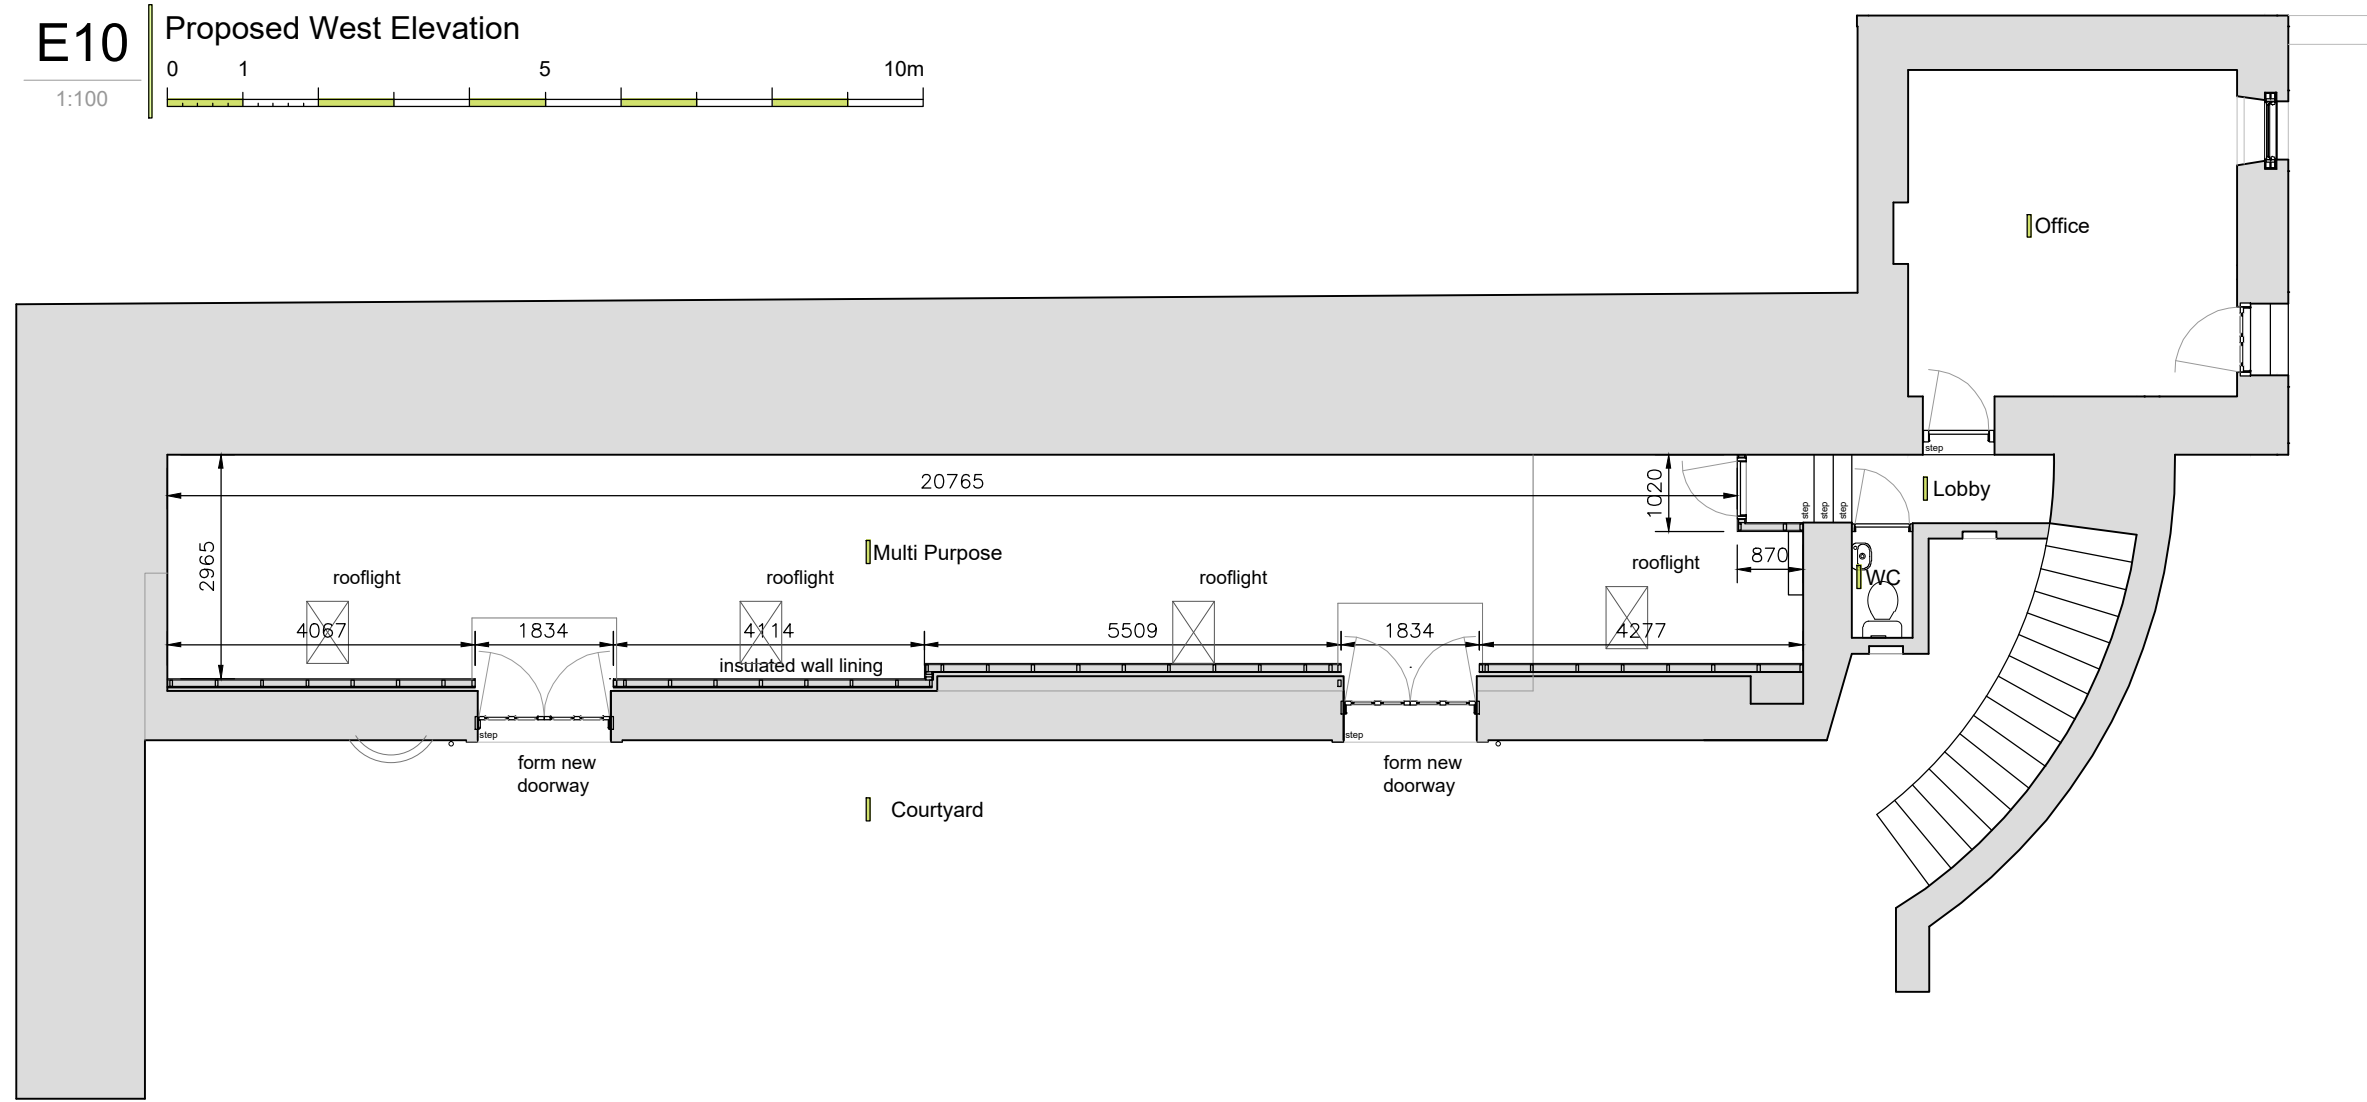

P02 Proposed Ground Floor Plan
1:100

gd lodge architects

crown house 152 west regent street glasgow G2 2RQ
www.gdlodge.co.uk projects@gdlodge.co.uk
 0141 332 6804

Client
BANFF CASTLE

Project
Former Rifle Range

Drawing
Proposed Ground Floor Plan

Status Planning	Scale 1:100	Paper Size A3
Job No. 2958	Drawing No. 310A	Rev.