




**EAST ELEVATION : Scale 1:100**

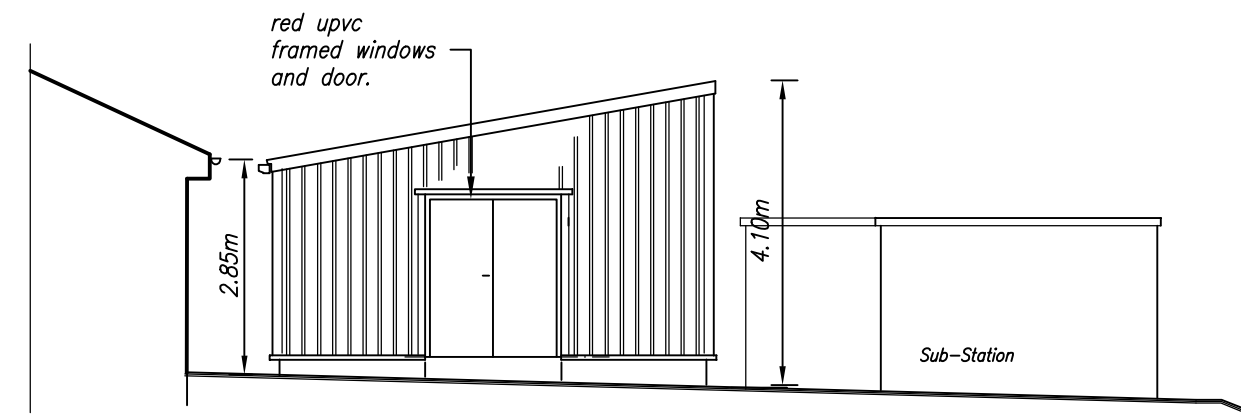

**NORTH ELEVATION :**

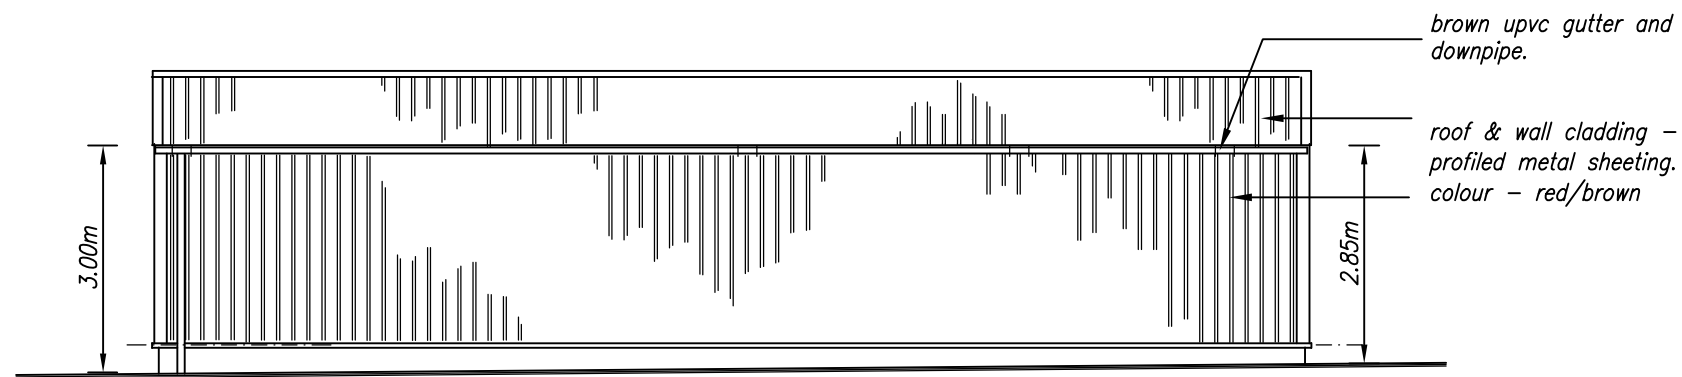


**WEST ELEVATION :**

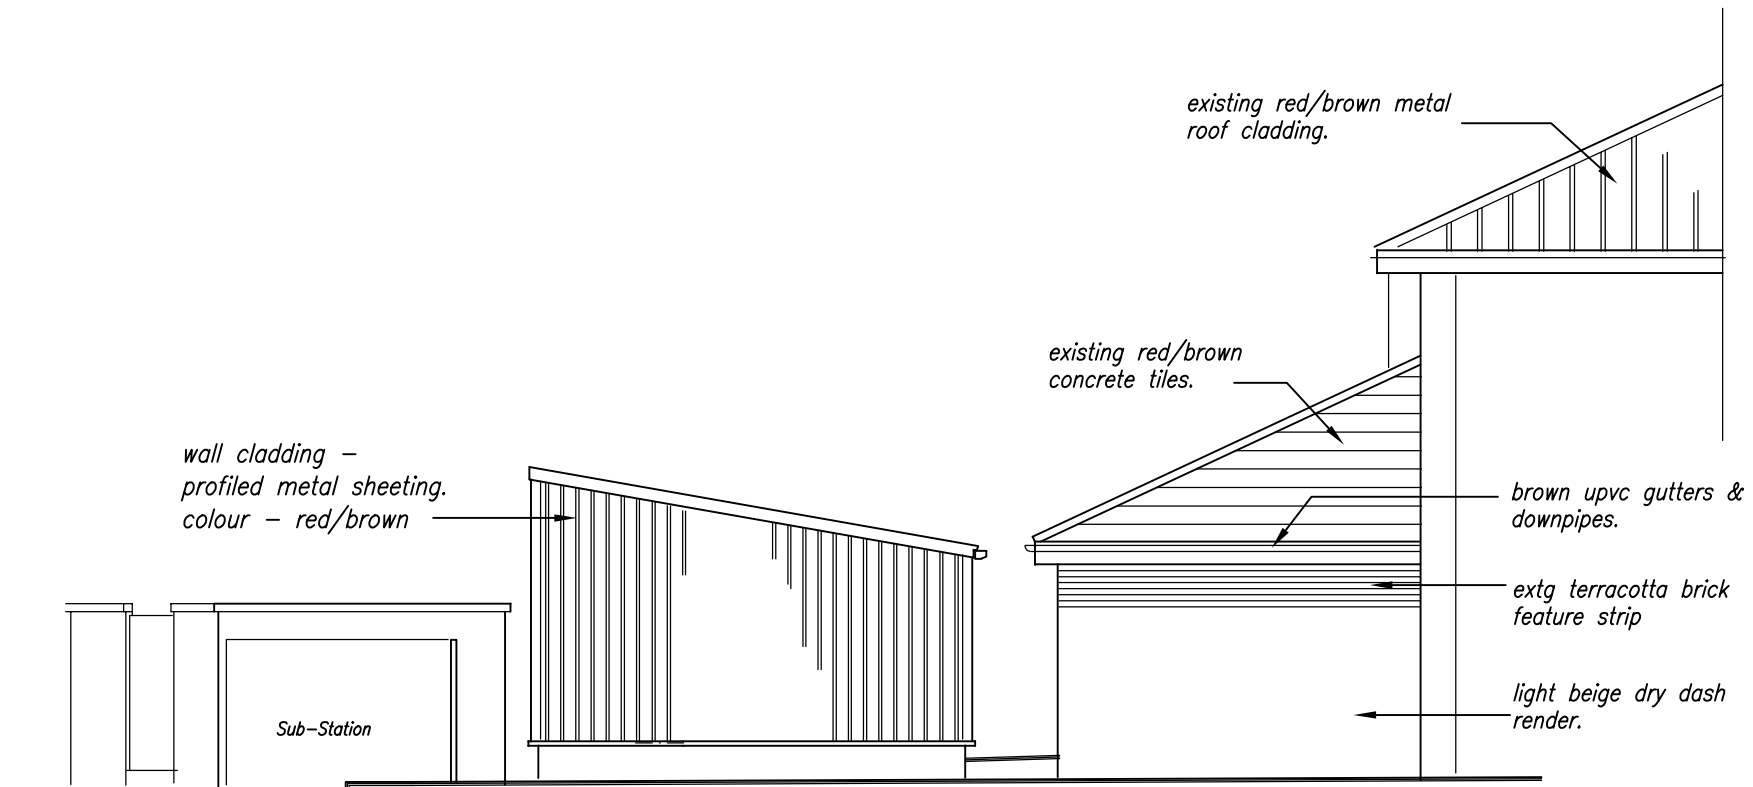


**SOUTH ELEVATION :**

Note :  
 Site of Proposed Annex is level and  
 ' no change to ground levels are proposed '

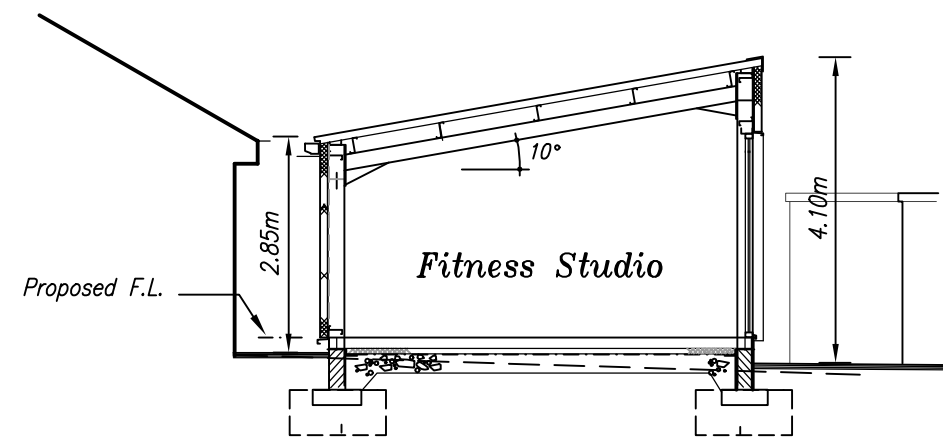

**Cross Section AA : Scale 1:100**

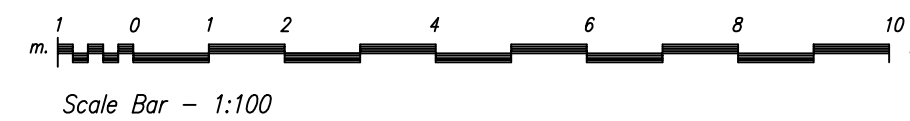

ADDRESS	<i>Meadows Sports Centre : Ellon :</i>	
TITLE	<i>Proposed erection of detached Fitness Studio.</i>	
FOR		
REVISIONS	SCALES	JOB REF.
<i>Planning Appl. .... Feb. 2024</i>	<i>1:50 .</i>	<i>22129-P3</i>
	DATE	
	<i>Feb. 2024</i>	

**Michael Slessor**  
 Architectural Design & Building Consultant  
 Victual House : Esslemont : Ellon : AB41 8NY :  
 Tel. 01358 720398 - email slessor.victual@gmail.com