





West Elevation
Scale 1:100



North Elevation
Scale 1:100

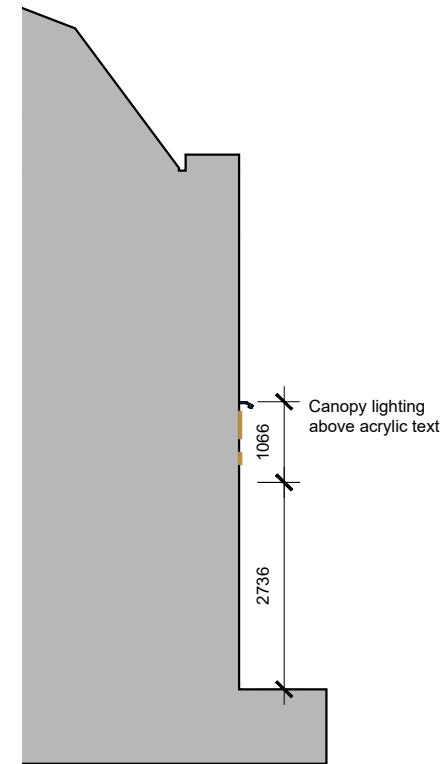


Cross Section
Scale 1:100

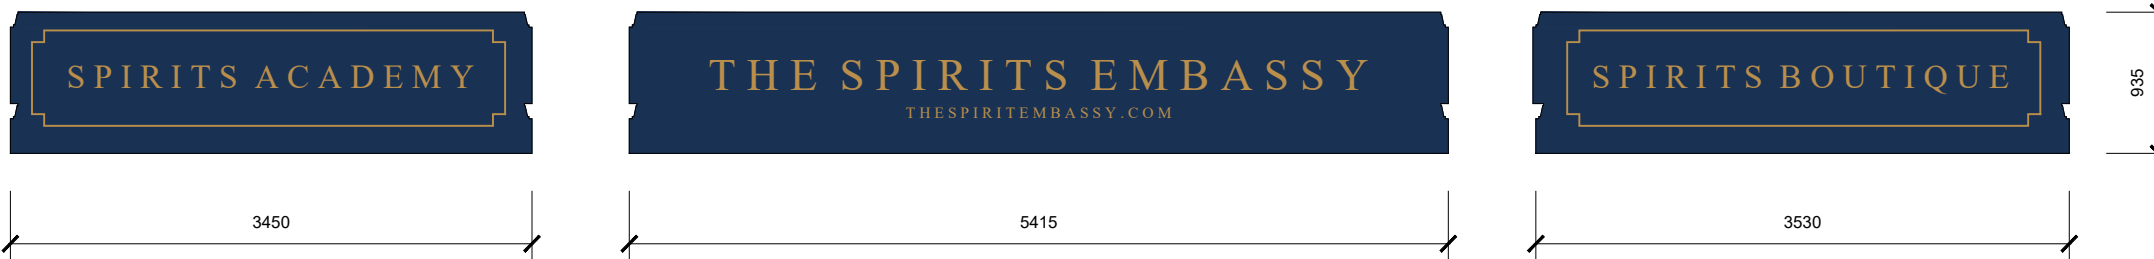

Signage
Scale 1:50



Site Location Plan
Scale 1:500

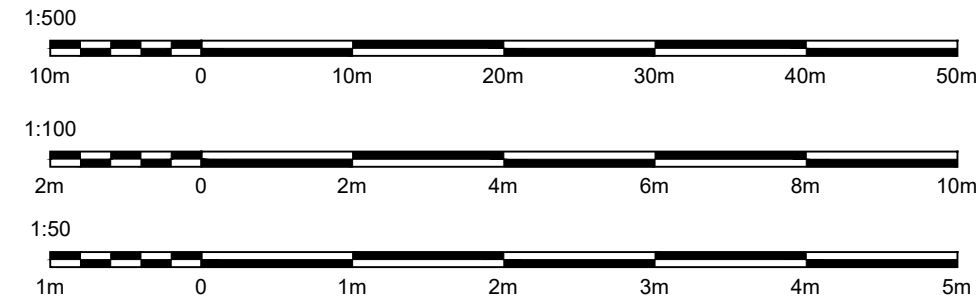

Advertisement Details:
Materials:
30mm Acrylic lettering with timber fascia.
Fixing:
Acrylic lettering to be fixed to timber with strong adhesive
Colour:
Lettering - RAL 1024 Ochre Yellow
Timber - RAL 5013 Cobalt Blue

Rev	Details	Date	By

Project
Installation of replacement windows and change of use
At: 7, The Square, Huntly, Aberdeenshire, AB54 8AE

Drawing
Advertisement Consent

Scale	Date
As Noted @ A3	March 2024
Revision	Dig No
	2714 - 090

t-01464 841113 | e-office@johnwinkdesign.co.uk
Midtown of Foudland | Glens of Foudland | Huntly | Aberdeenshire | AB54 6AR

Note
Dimensions must not be scaled from this drawing. If in any doubt - ask! All dimensions to be checked prior to work commencing or prior to any components being manufactured. Any discrepancy to be reported. All work and material to comply fully with all current British Standards Code of Practice, building regulations, IEE regulations and all HSE acts.

This drawing is copyright of John Wink Design. ©

