



EXISTING ELEVATIONS, SECTION + PLAN

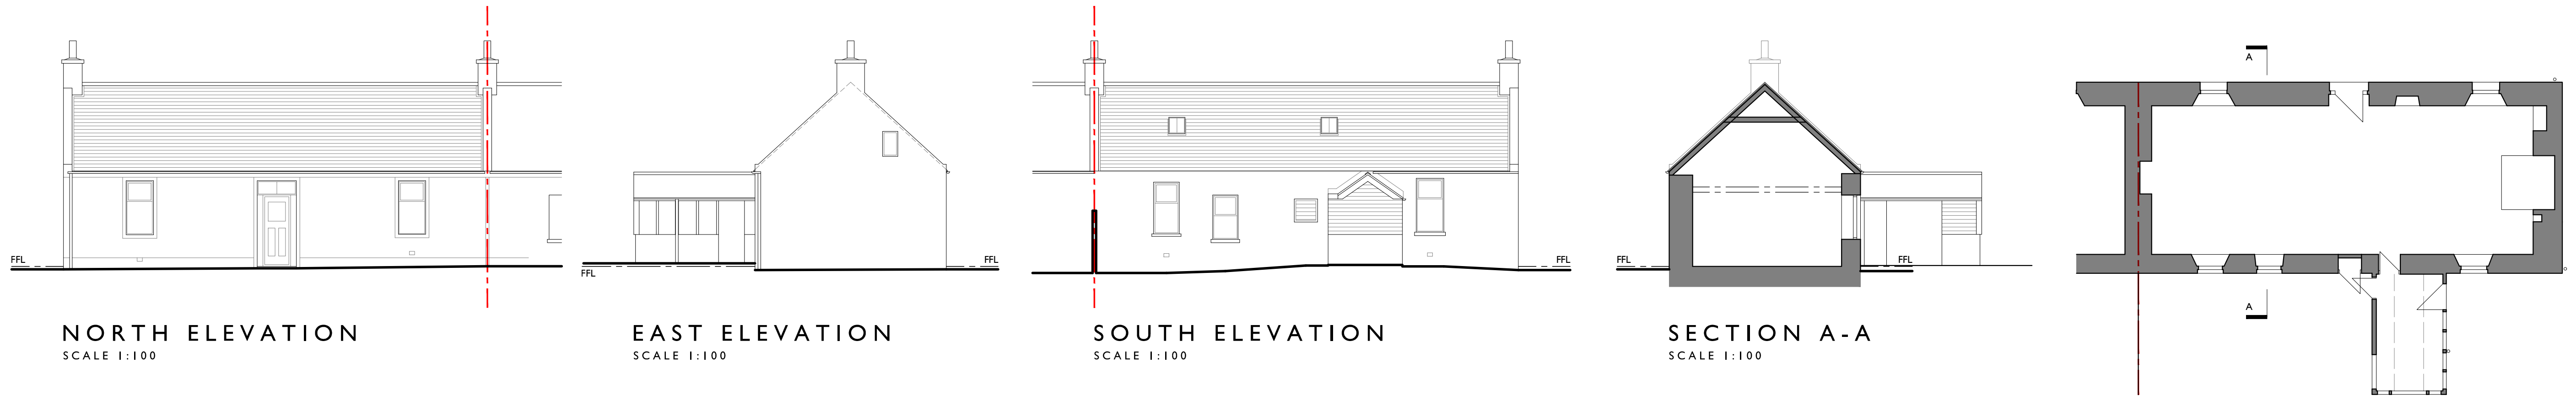



PROPOSED ELEVATIONS

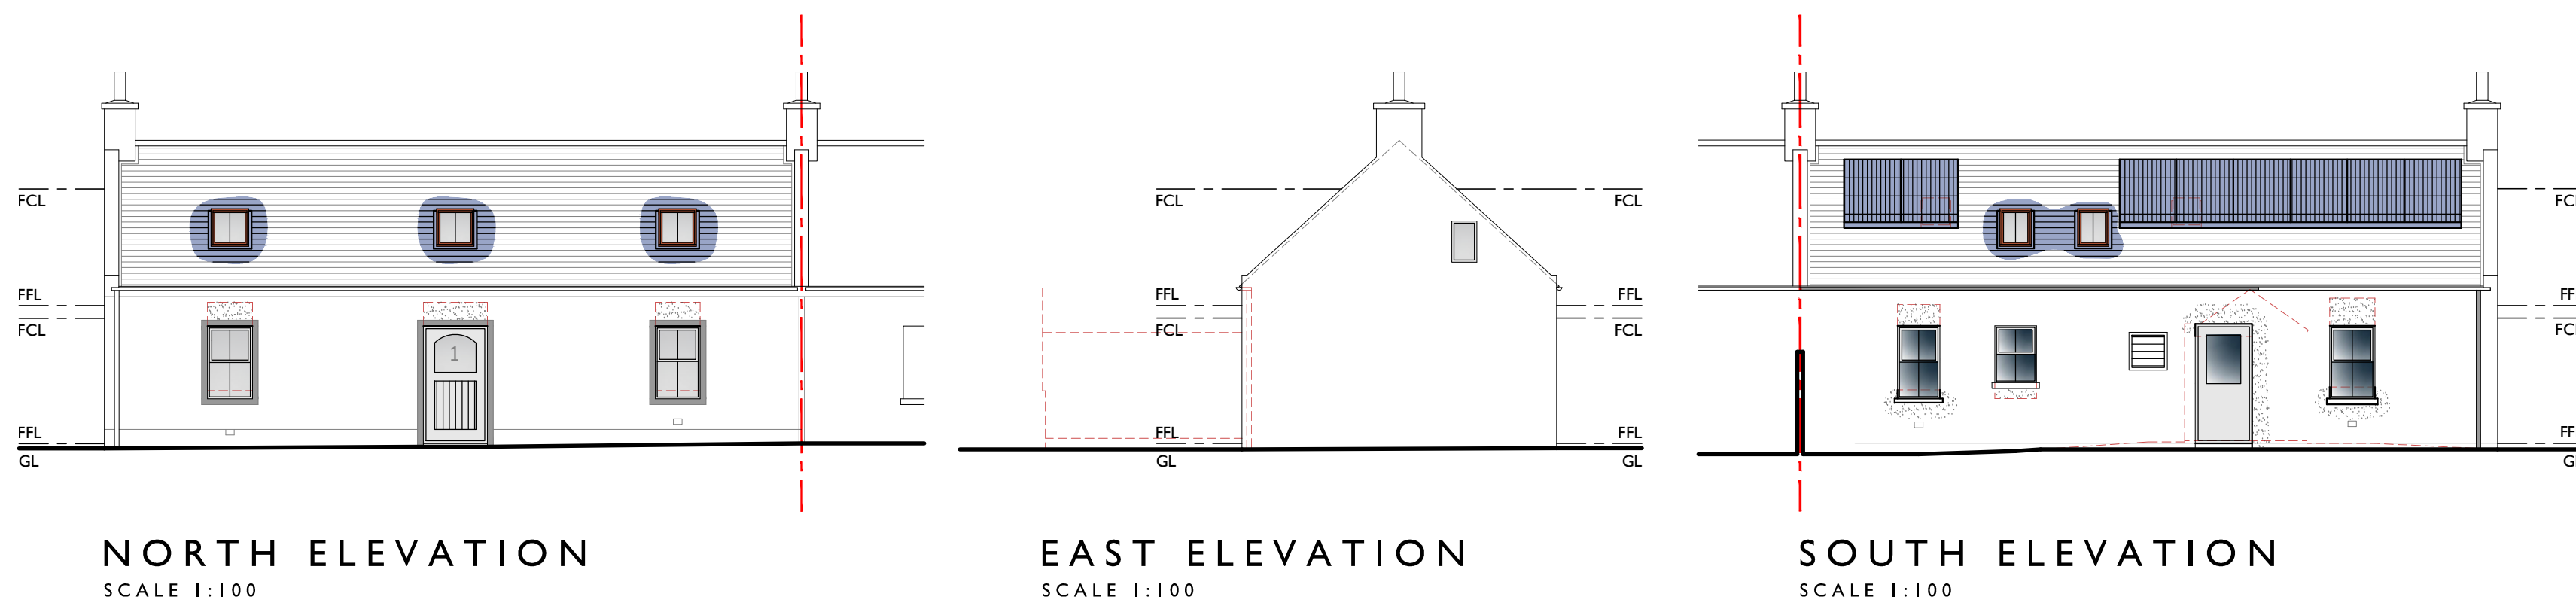


NORTH ELEVATION
SCALE 1:100

EAST ELEVATION
SCALE 1:100


SOUTH ELEVATION
SCALE 1:100

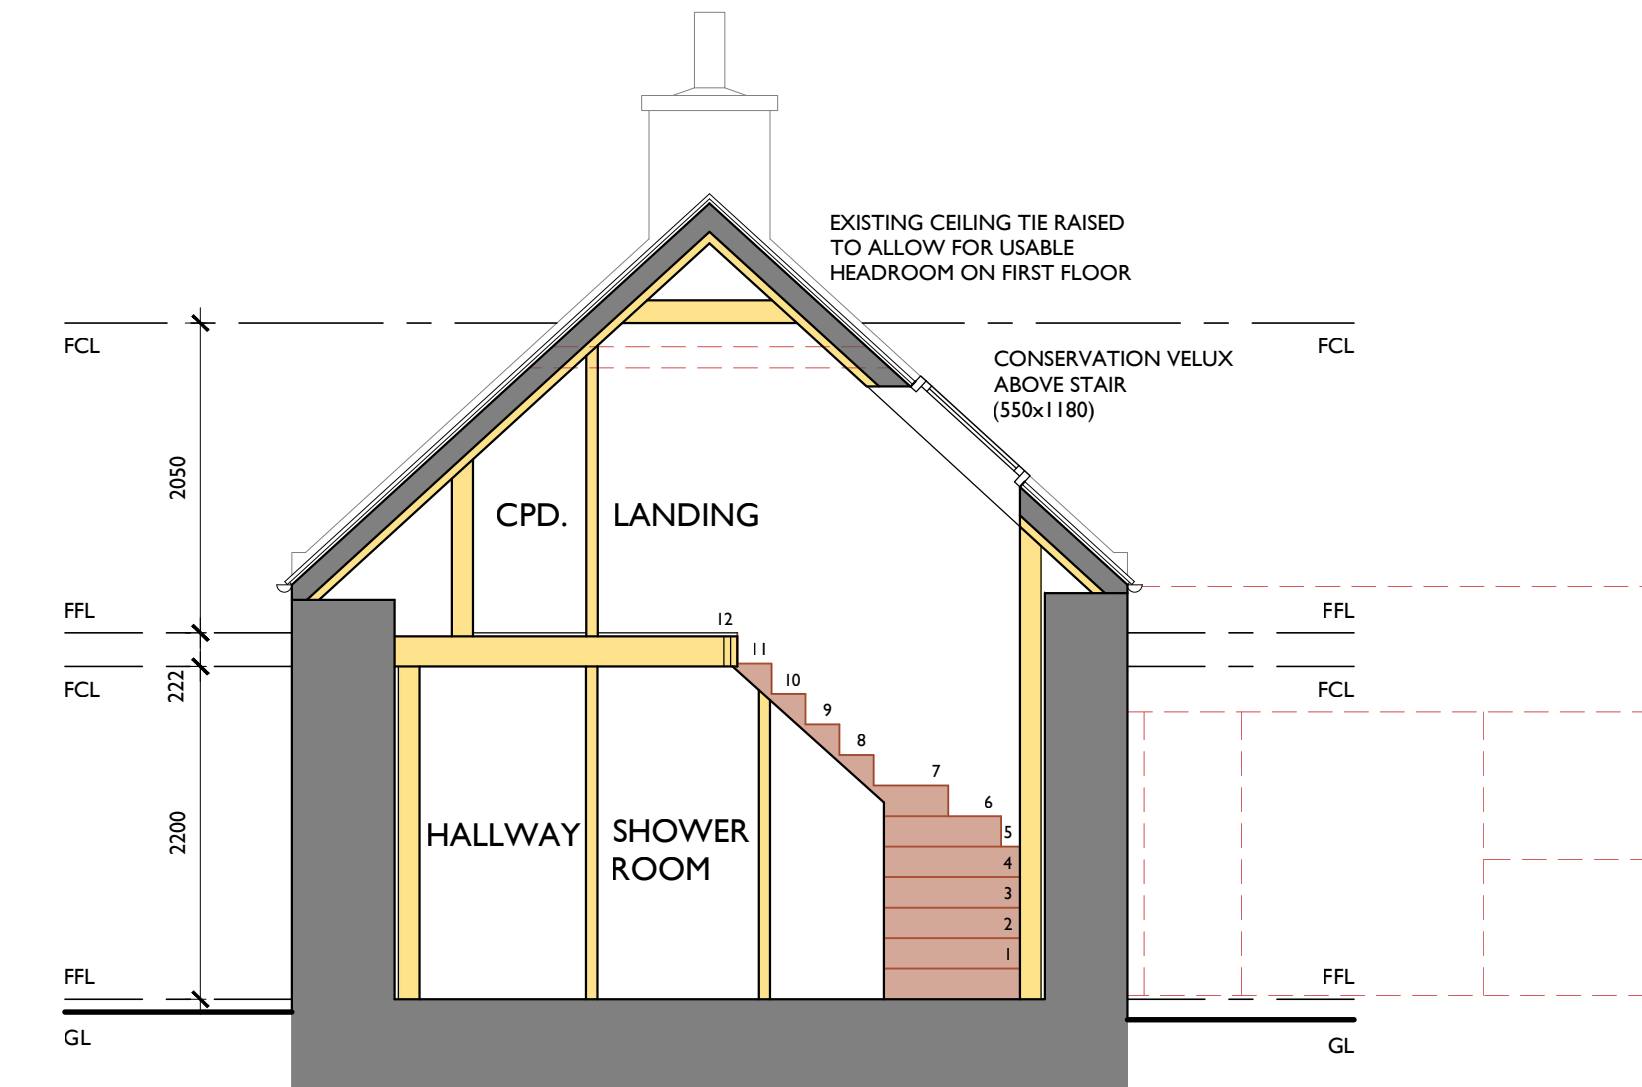 


SECTION A-A
SCALE 1:50

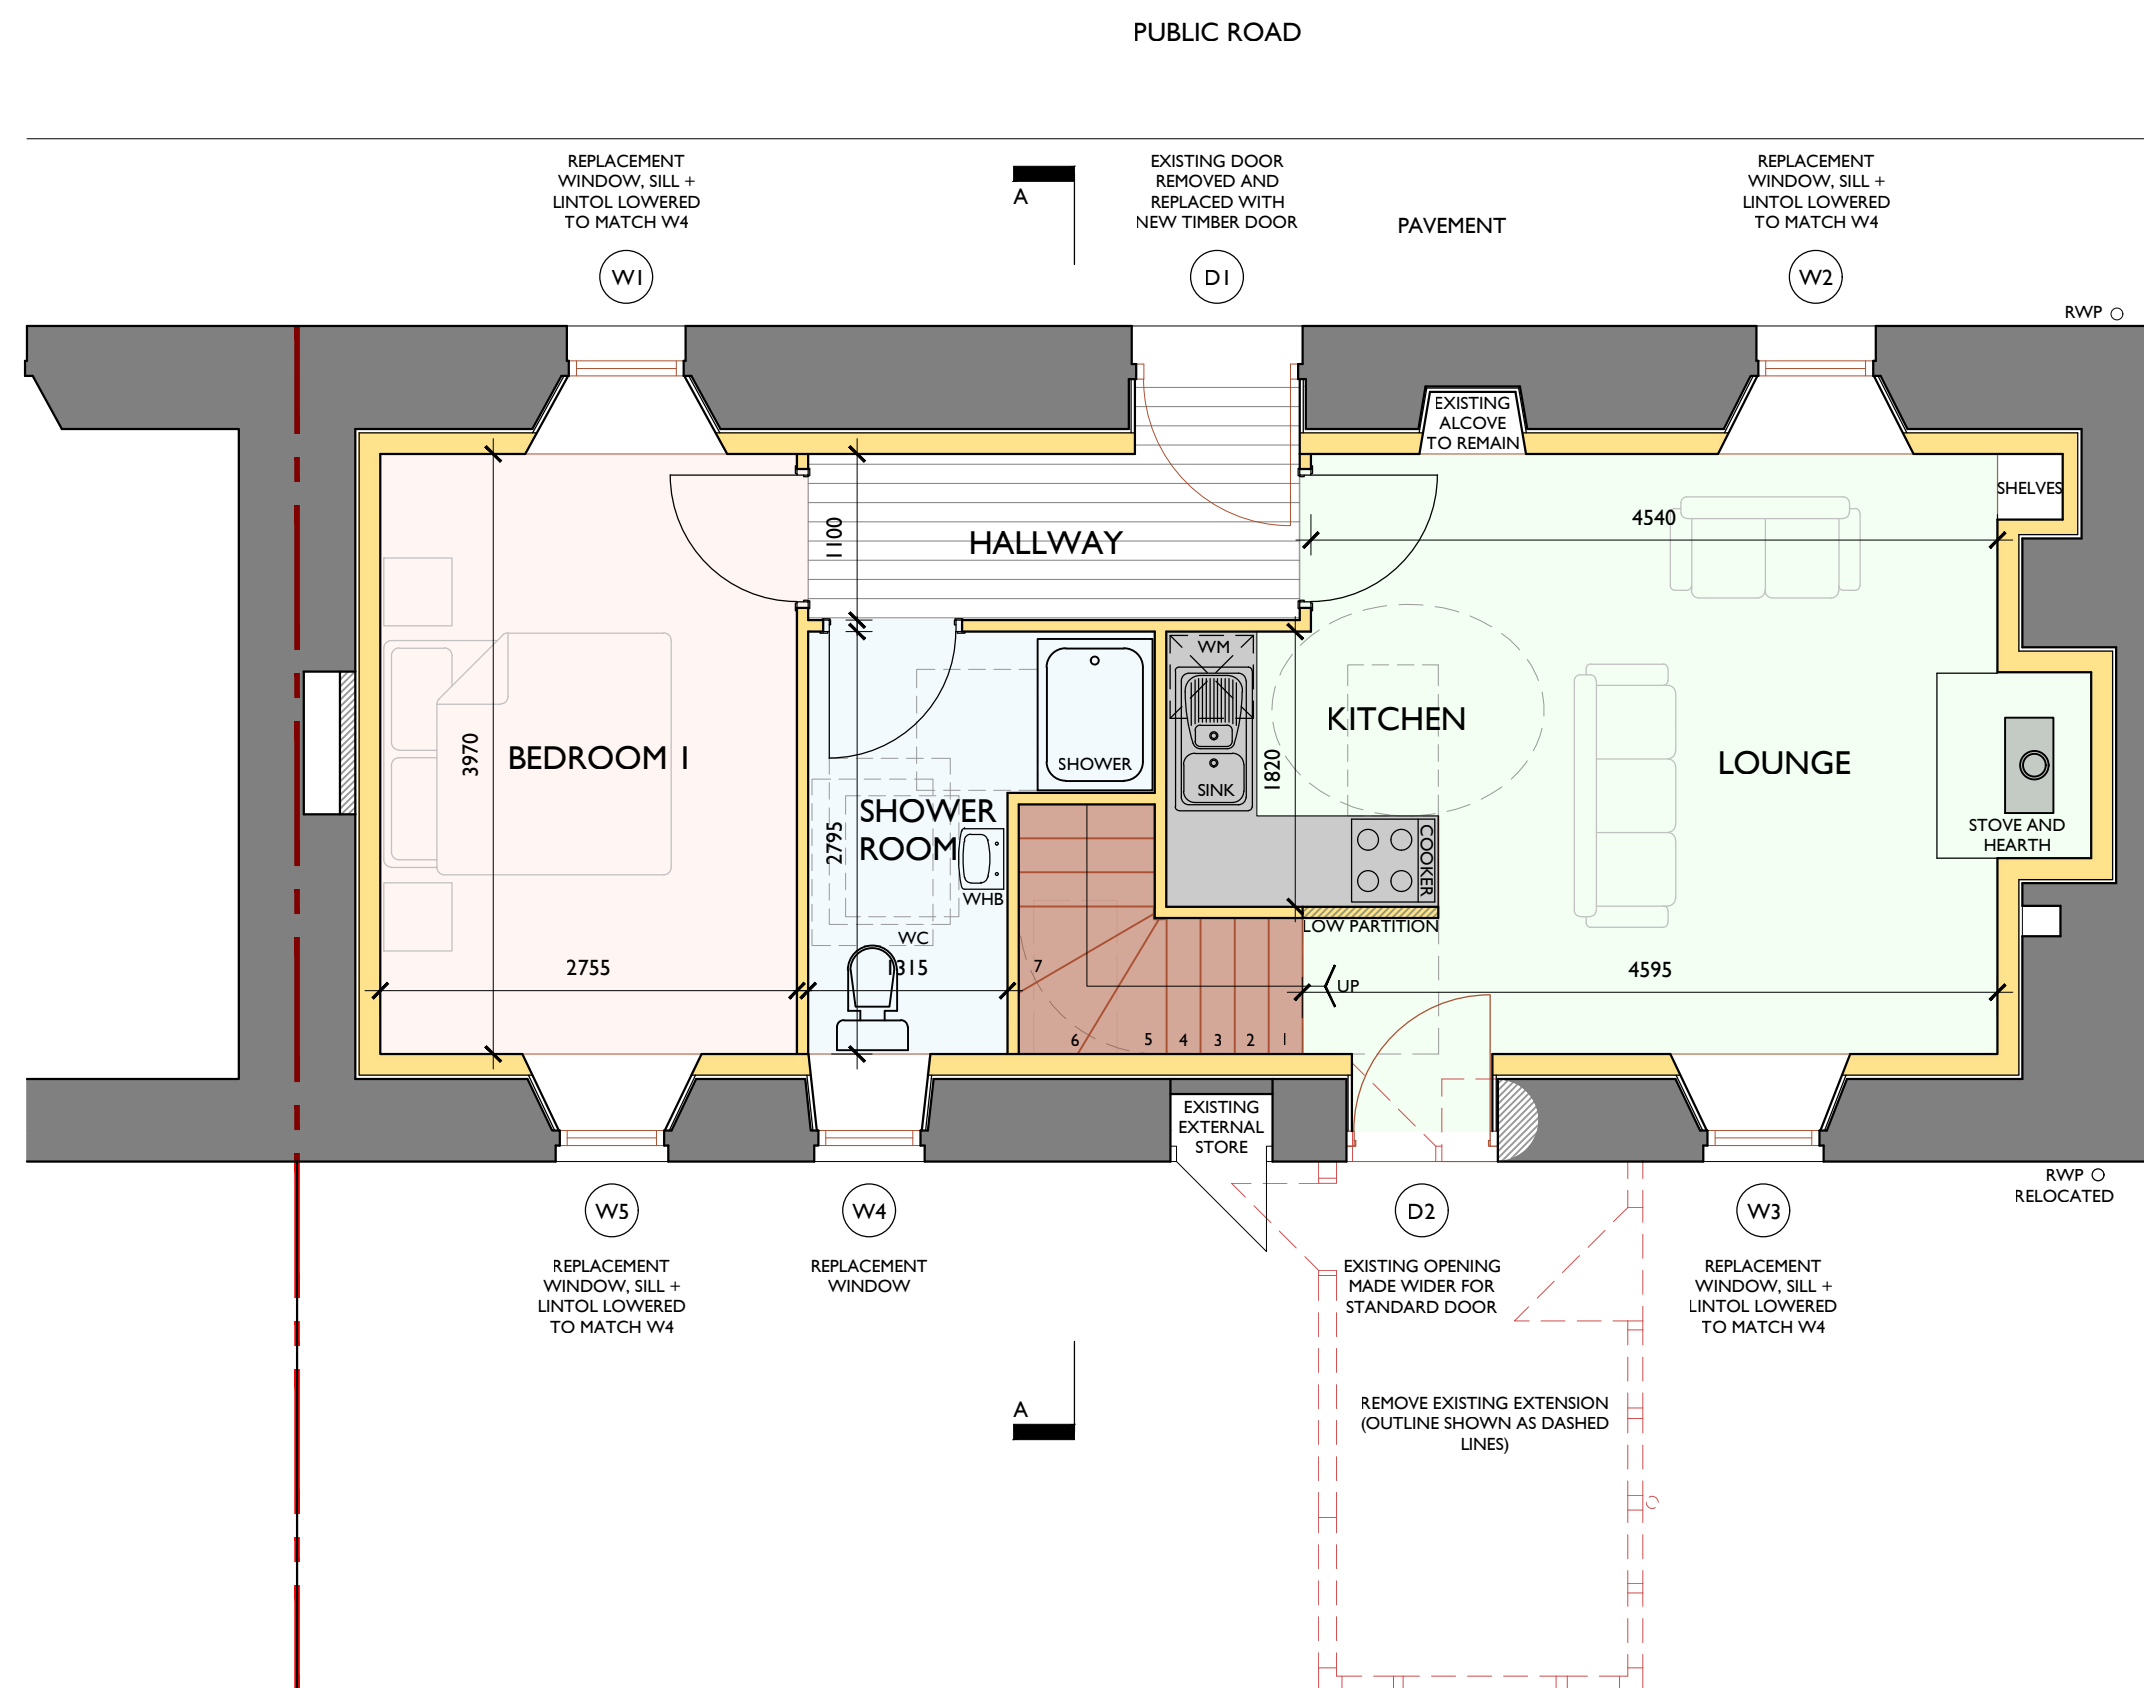

GROUND FLOOR PLAN
SCALE 1:50

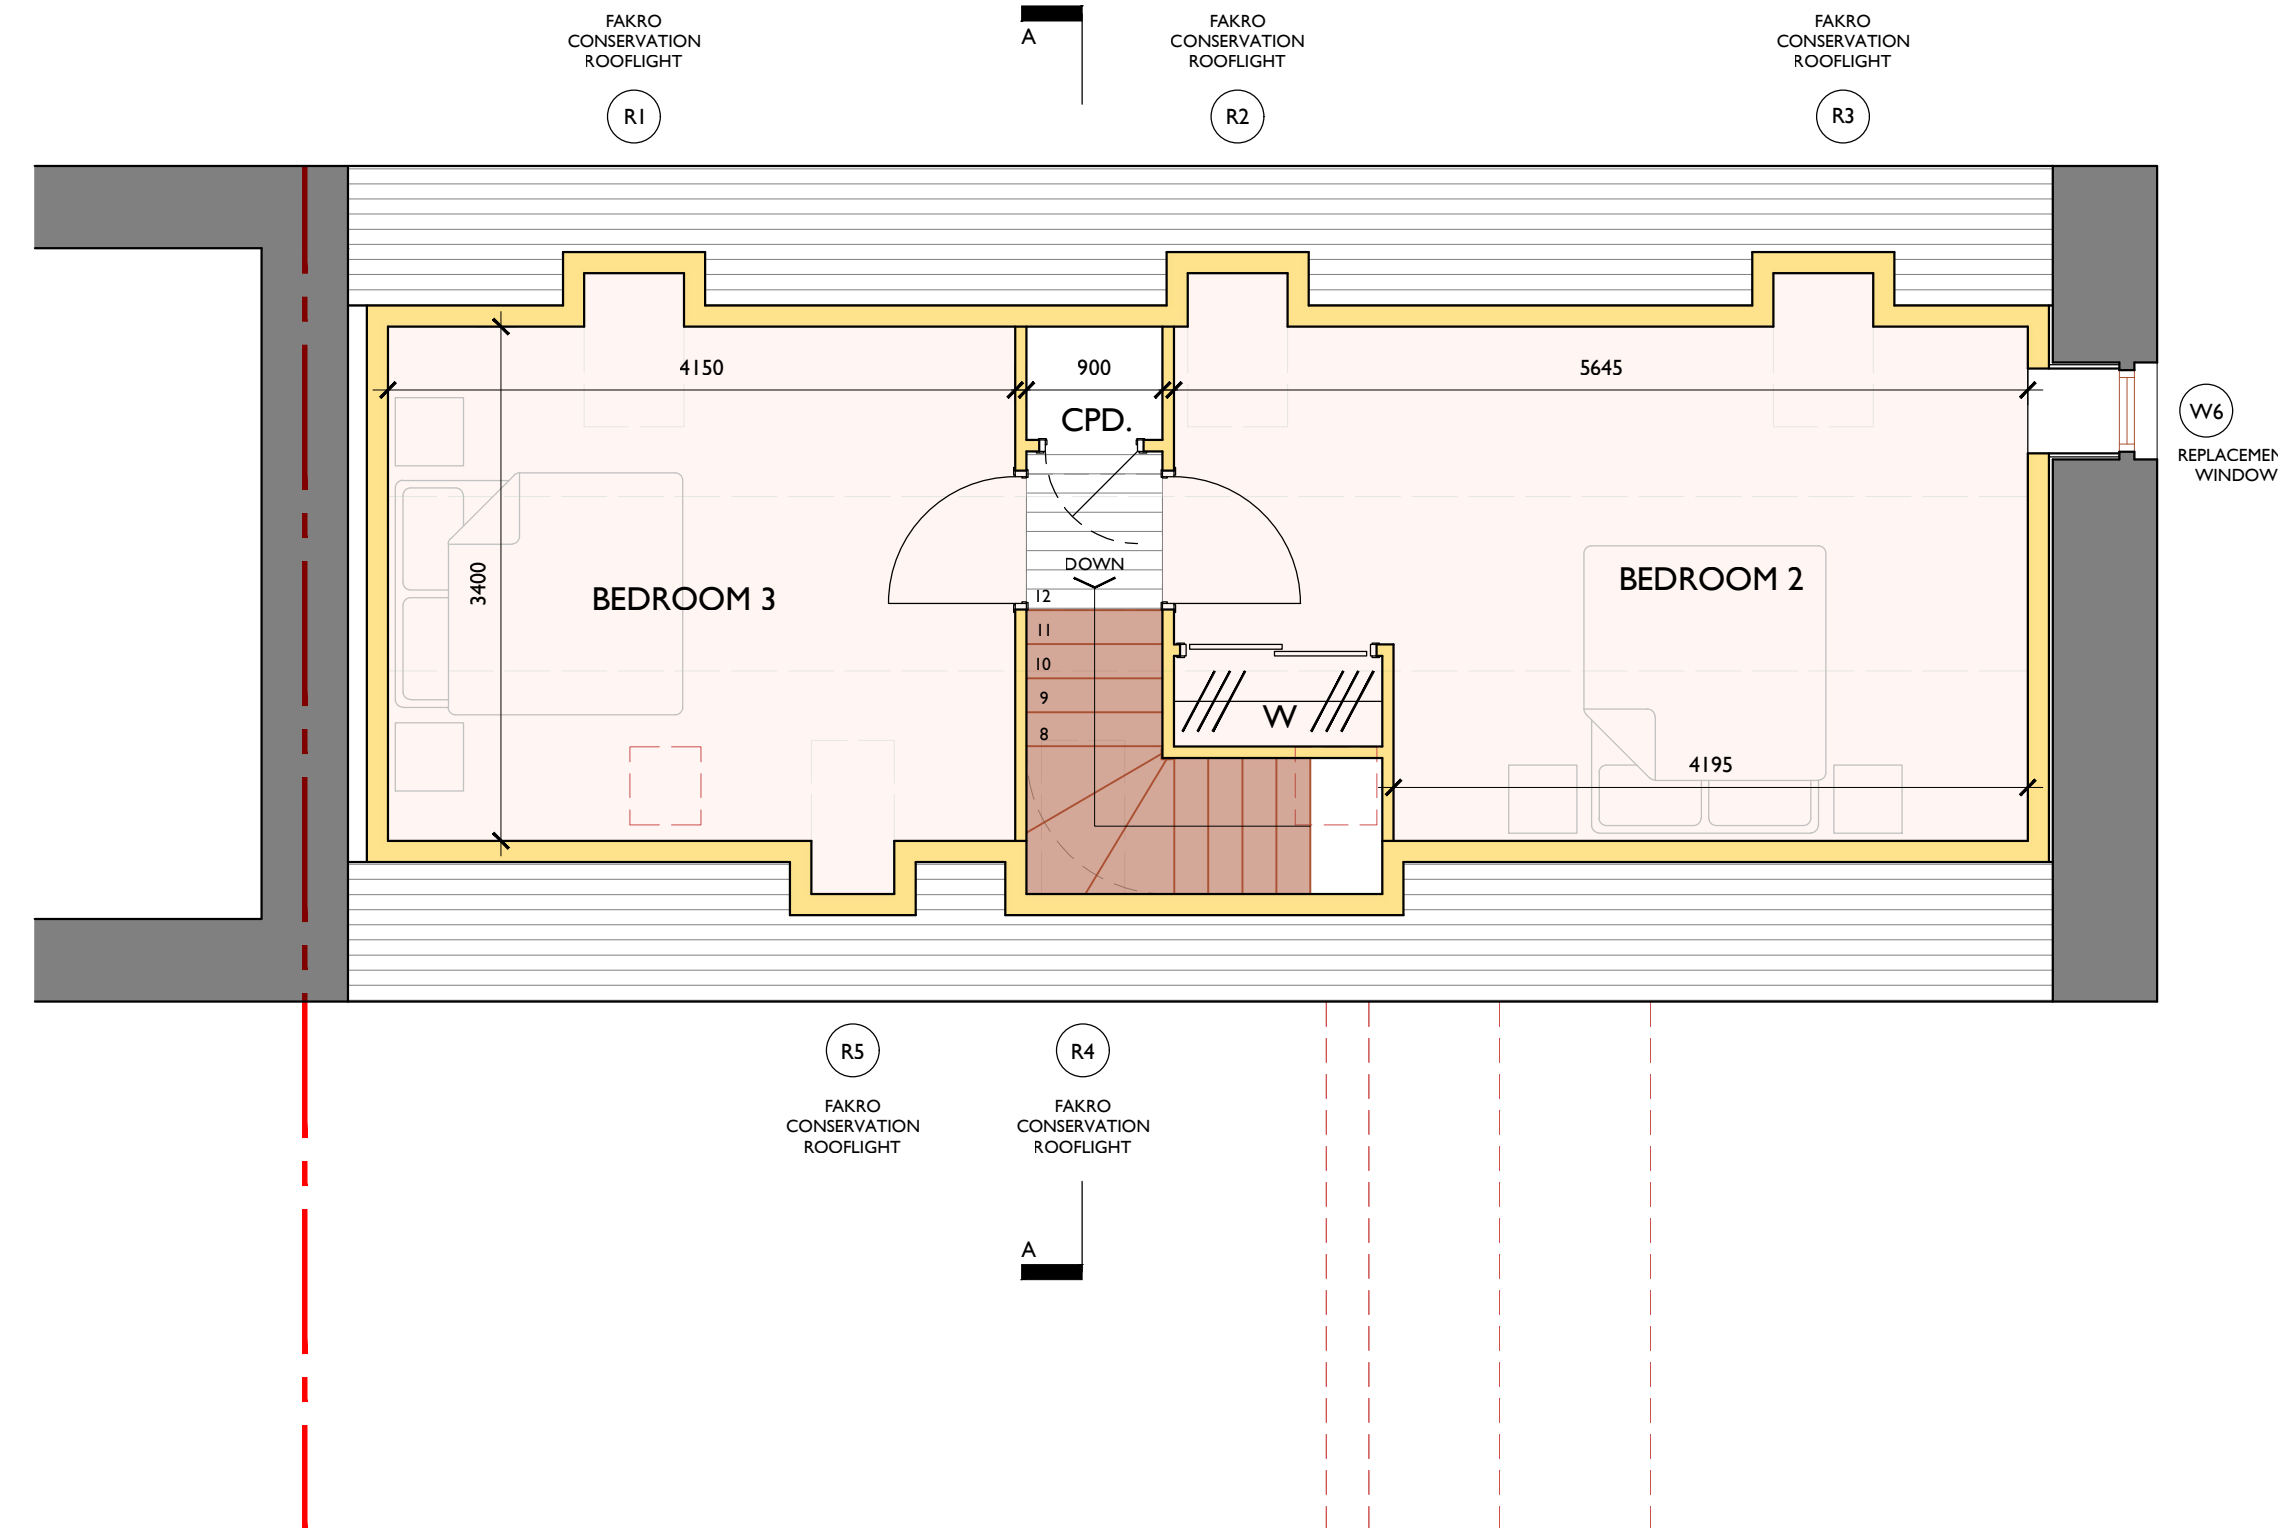

FIRST FLOOR PLAN
SCALE 1:50

 

- PROPOSED FINISHES:**
- ROOF: EXISTING NATURAL SLATE
 - WALLS: NATURAL STONE, OFF-WHITE DRY-DASH RENDER
 - DOORS & WINDOWS: WHITE TIMBER SASH+CASE (DOUBLE GLAZED), FAKRO CONSERVATION STYLE ROOF WINDOWS
 - RAINWATER GOODS: BLACK uPVC

CTA
(SCOTLAND) LTD
architect

Project: PROPOSED RENOVATION OF EXISTING COTTAGE: I PITULLIE SANDHAVEN, FRASERBURGH, AB43 7EU FOR: DR. M. CAMINO
Drawing: PL: EXISTING+PROPOSED PLANS, ELEVS + SECTIONS
Scale: 1:50, 1:100 (A1)
Drawn: ST Date: APRIL 2024
Check: CST Revision: *
Orig No: 0124/03-20
IF IN ANY DOUBT ASK - DO NOT SCALE