



FRONT ELEVATION

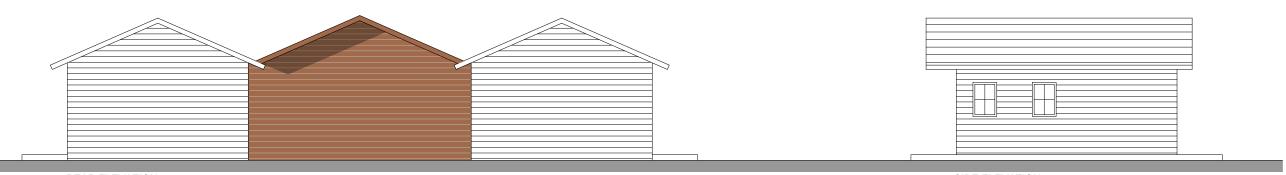


REAR ELEVATION

SIDE ELEVATION

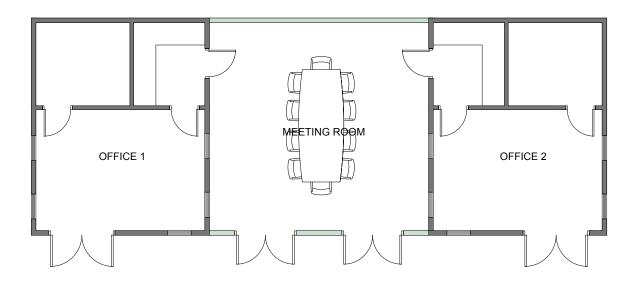

0 2.5 5 Scale 1:100	7.5 10m			
CLIENT:	PROJECT:	DRAWING TITLE:	STATUS:	SCALE:
	CLIFFS BARN, THE ATACC GROUP,	PROPOSED OFFICE PLANS AND ELEVATIONS	PLANNING	1:100 @ A3
EDUCATE INNOVATE EMPOWER	MAWDESLEY	DRAWING NUMBER:		DATE:
		0234 - 2003		24/03/2024

 

Written dimensions are to be taken in preference to scaled dimensions.

Due to the inaccuracies of scanning, scanned images should not be scaled.

REV	DESCRIPTION	DATE	



Llewellin Architectural Design Ltd 18 Ashdale Crescent, Penwortham, Preston, PR1 9ZG

TEL:07912791097 EMAIL: Ilewellinad@outlook.com www.llewellinarchitecturaldesign.co.uk