




EXISTING GROUND FLOOR PLAN  
 1:100

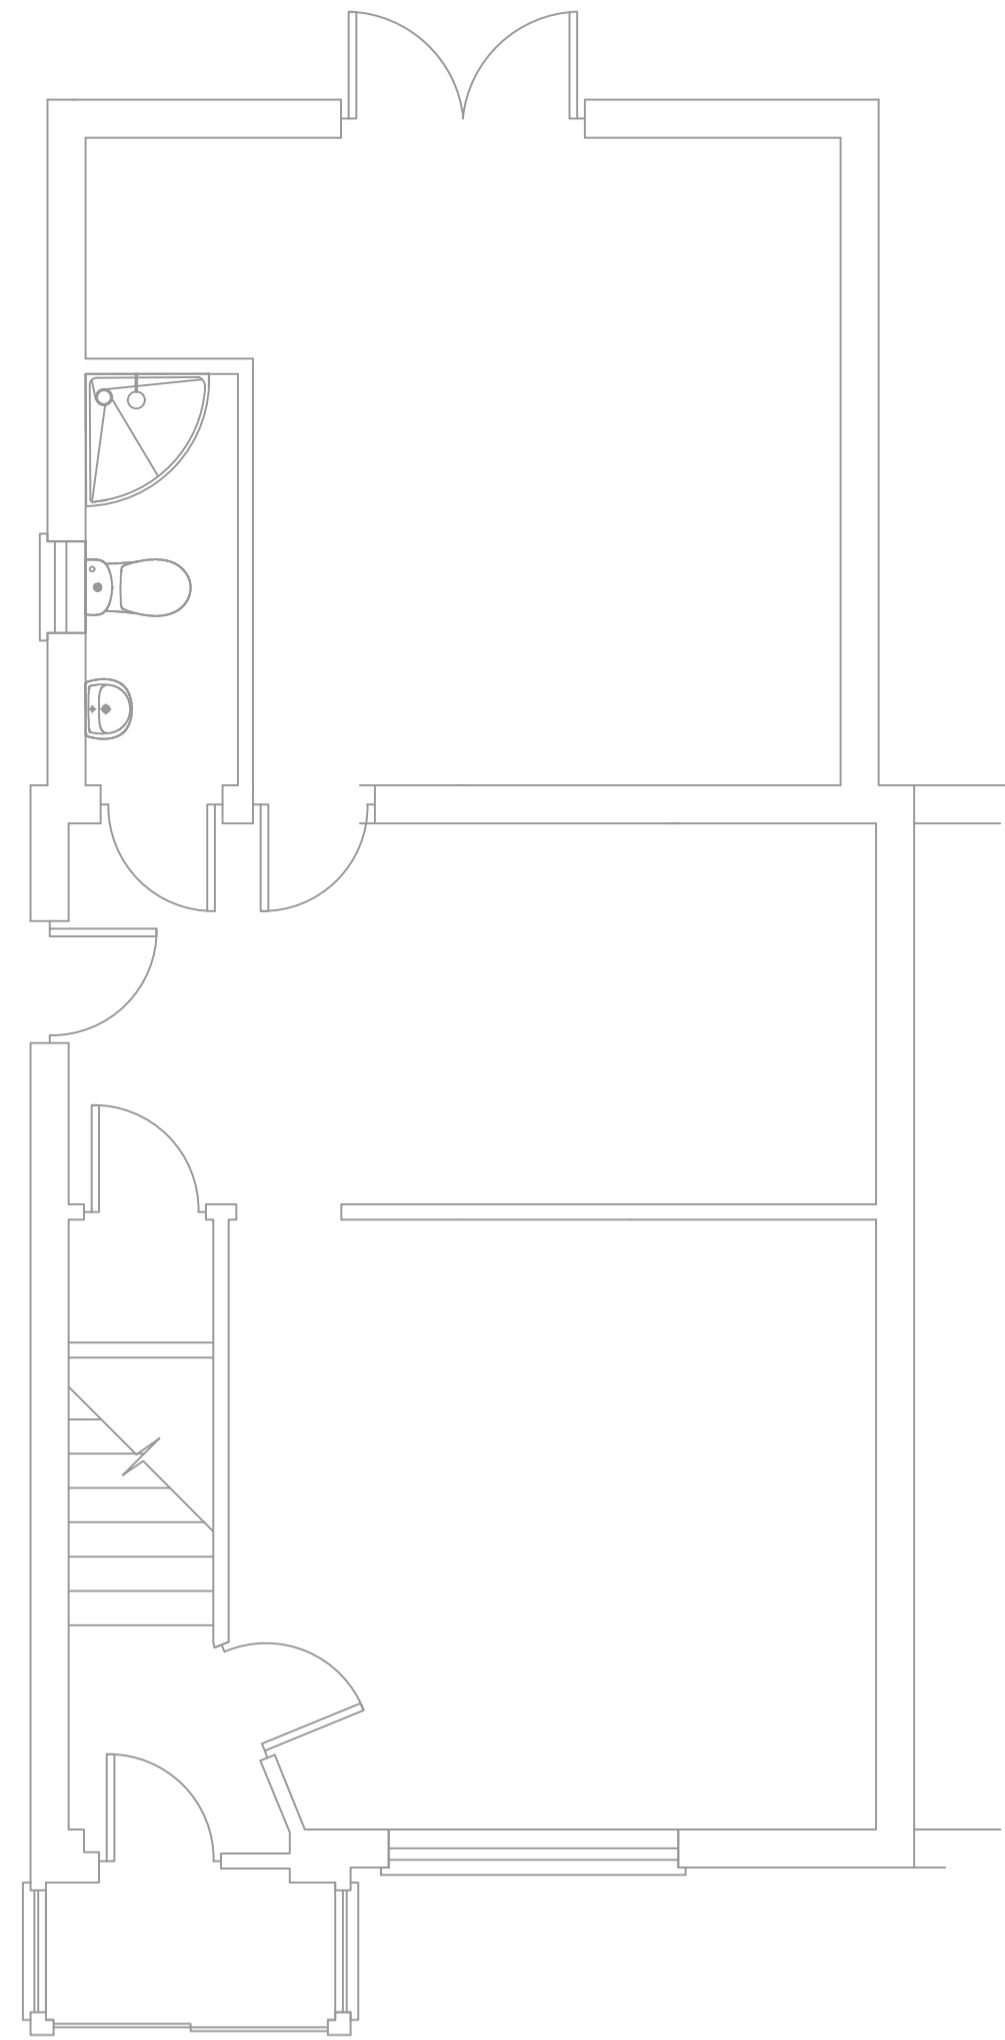


EXISTING GROUND FLOOR PLAN  
 1:50

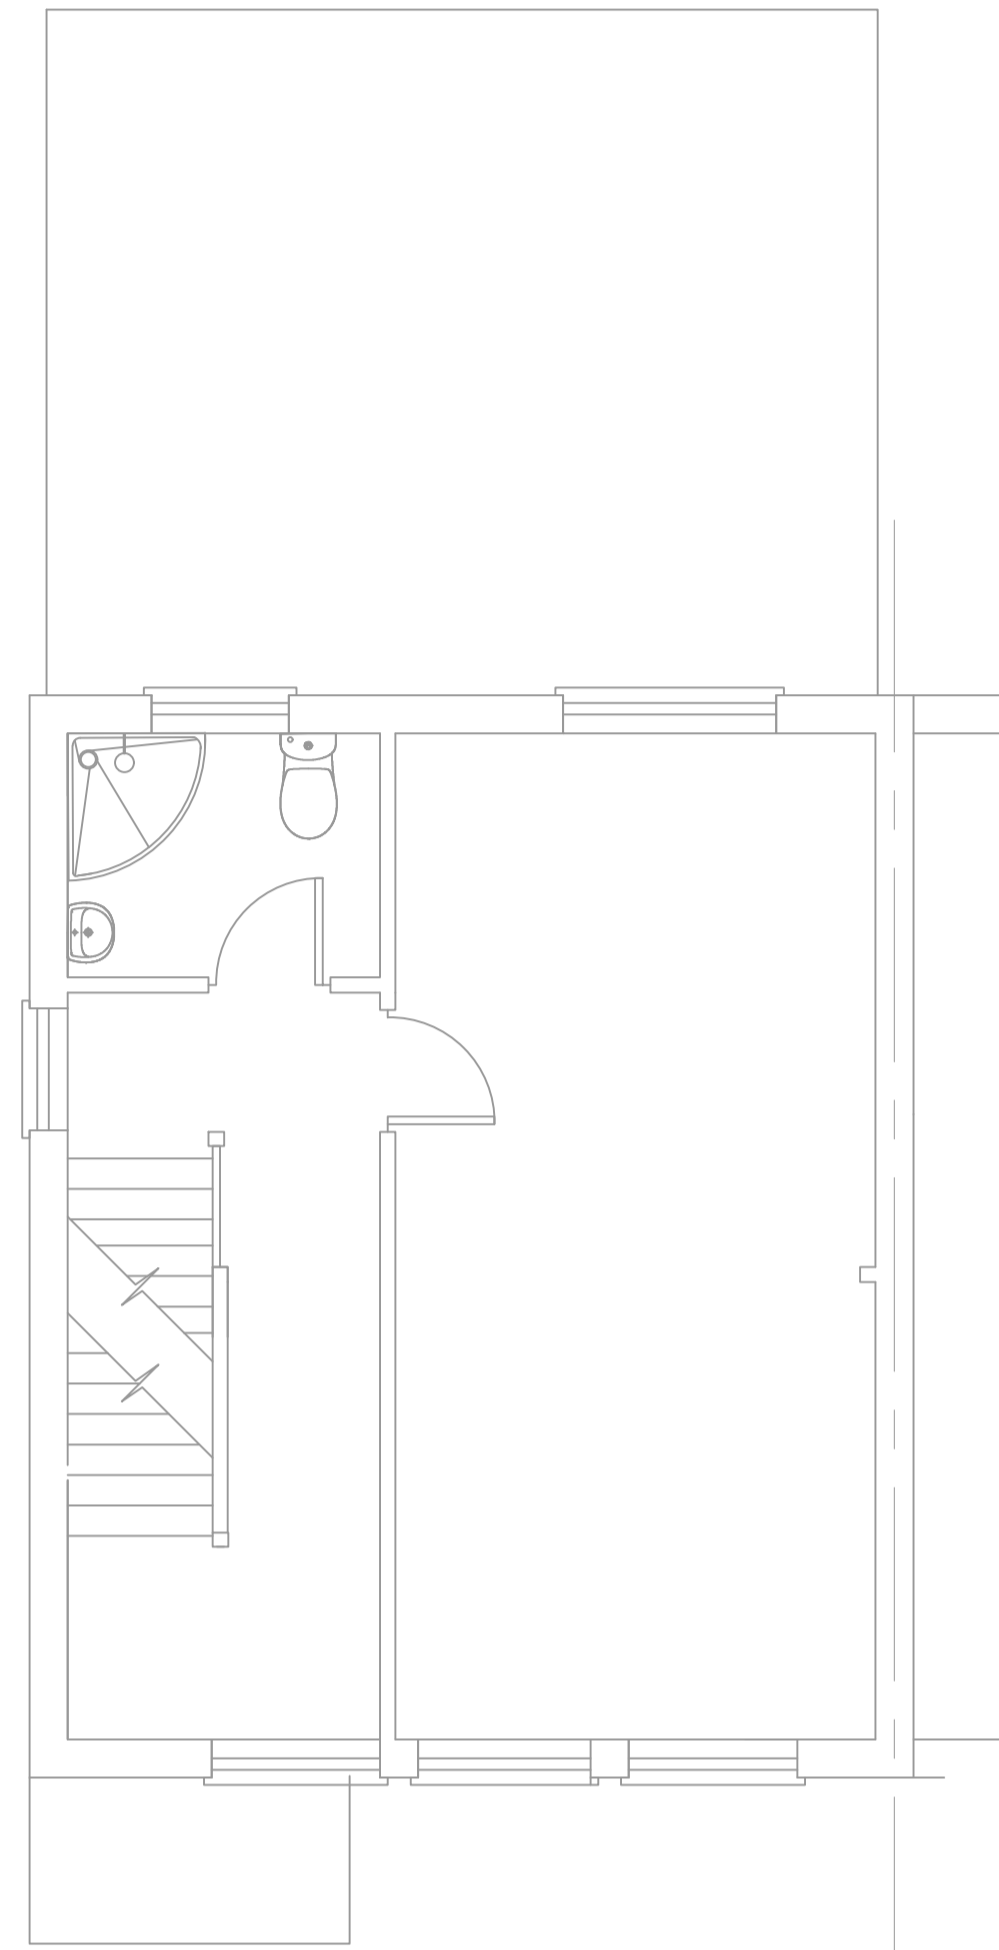


EXISTING FIRST FLOOR PLAN  
 1:50

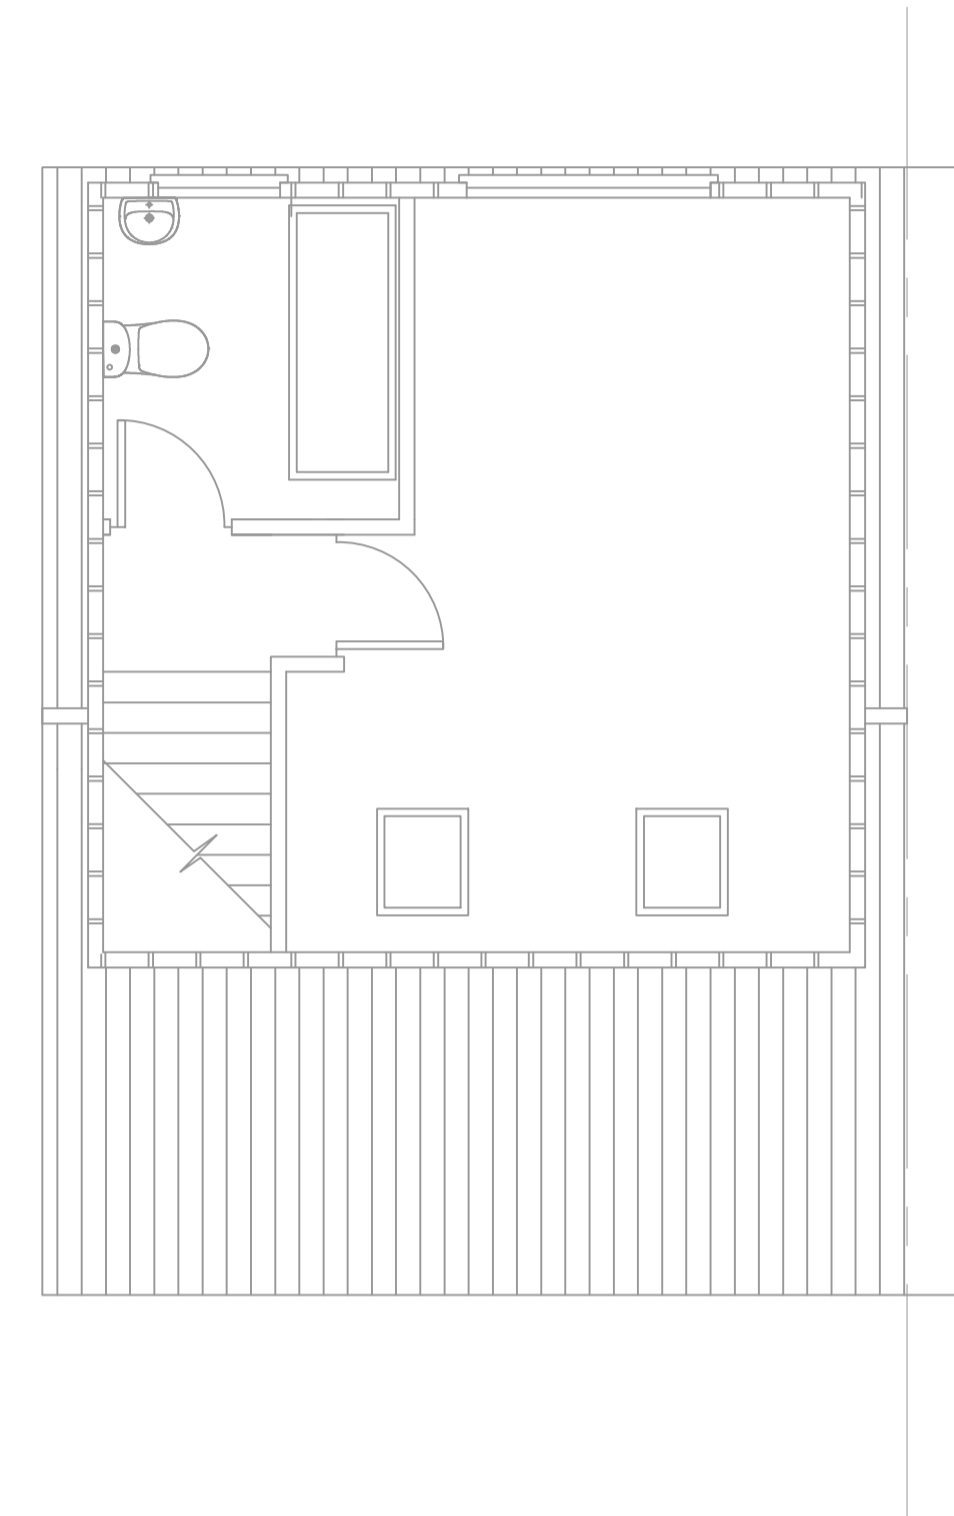


EXISTING SECOND FLOOR PLAN  
 1:50

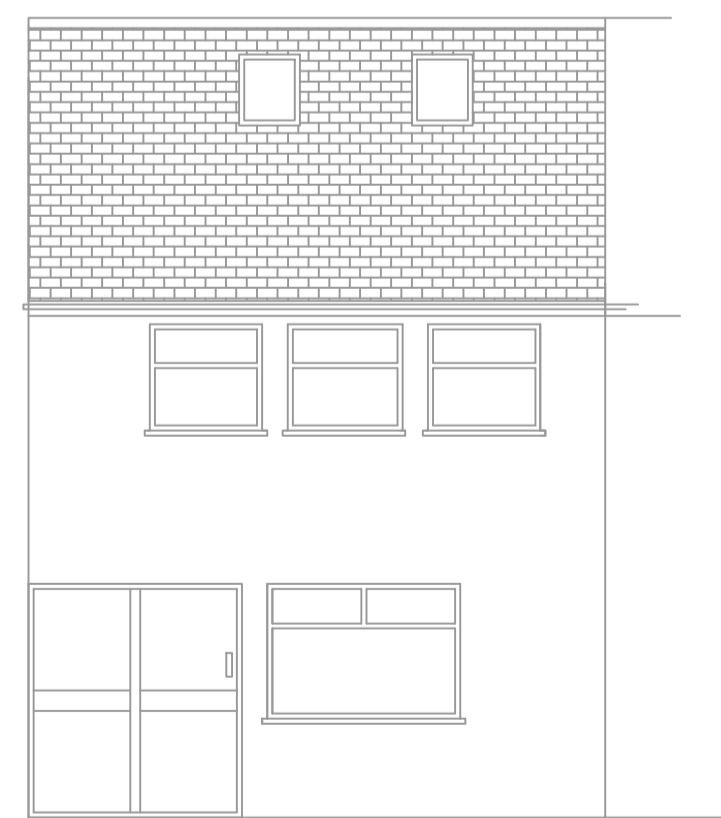

EXISTING FRONT ELEVATION  
 1:75

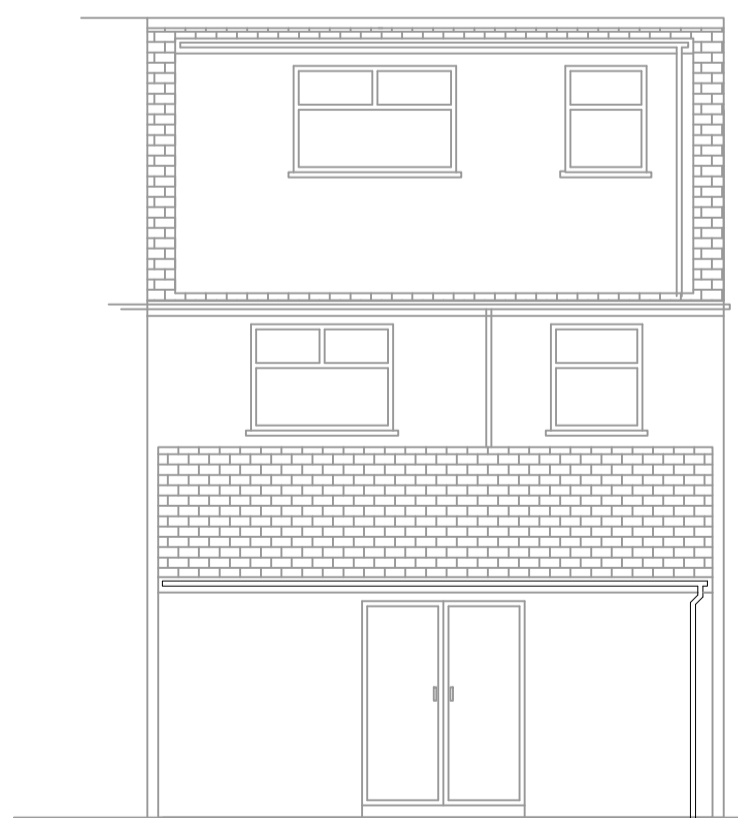

EXISTING REAR ELEVATION  
 1:75

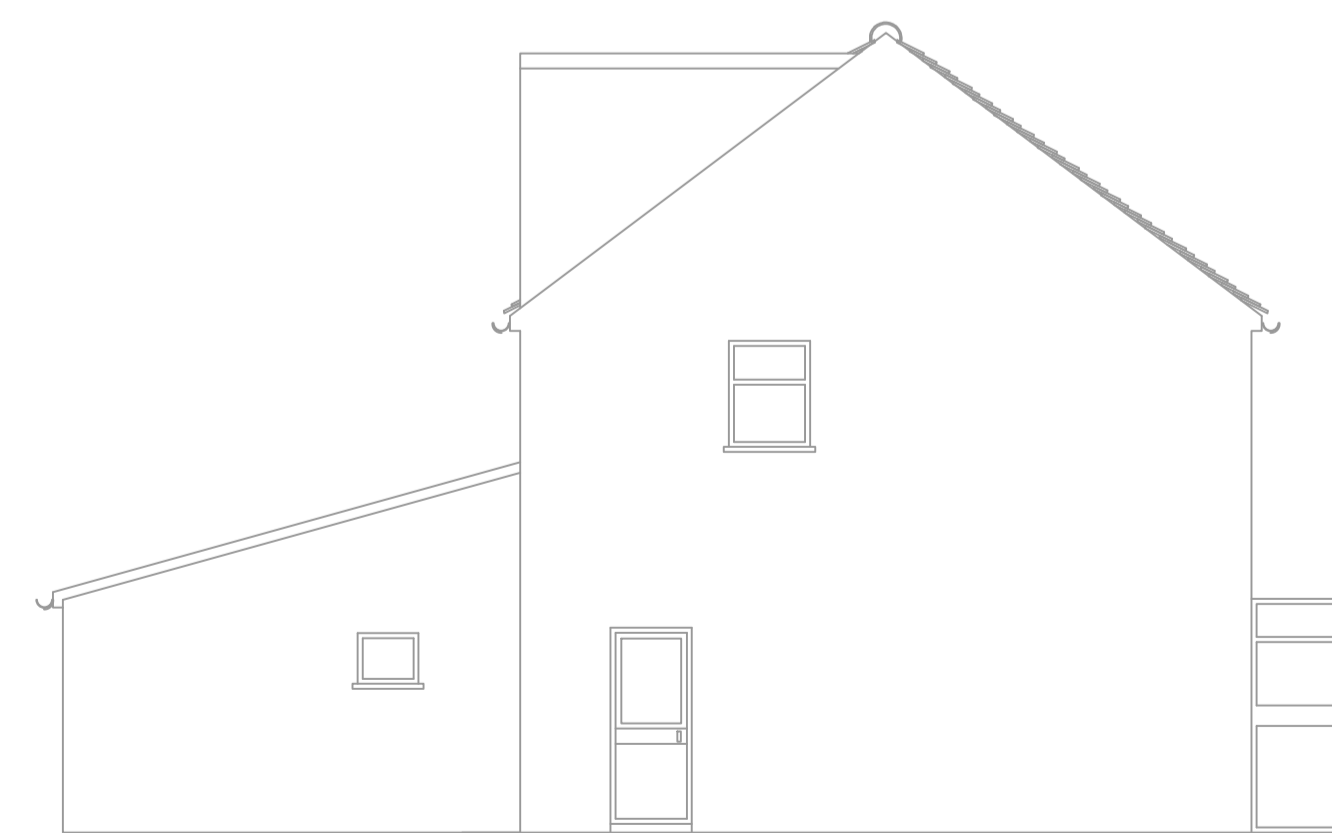

EXISTING SIDE ELEVATION  
 1:75

REV.	DATE	DESCRIPTION	DRN.
D	30.07.19	UPDATED TO CLIENTS COMMENTS	OH
C	26.07.19	UPDATED TO CLIENTS COMMENTS	OH
B	23.07.19	UPDATED TO CLIENTS COMMENTS	OH
A	17.07.19	UPDATED TO CLIENTS COMMENTS	OH
CLIENT			
Hamed Khaledabadi			
ARCHITECT			
---			
JOB TITLE			
34 Wetherby Road, Borehamwood			
DRAWING TITLE			
Plans & Elevations As Existing			
DRAWN	OH	CHECKED	MM
DATE	July 19	ENGINEER	MM
SCALE (AT AT SIZE)	1:100, 1:75	DRAWING No.	100
JOB No.	13422MM	REV.	D
STATUS	PRELIMINARY		