



1 EXISTING GROUND FLOOR PLAN
SK-000 SCALE@A1 1:50 SCALE@A3 1:100

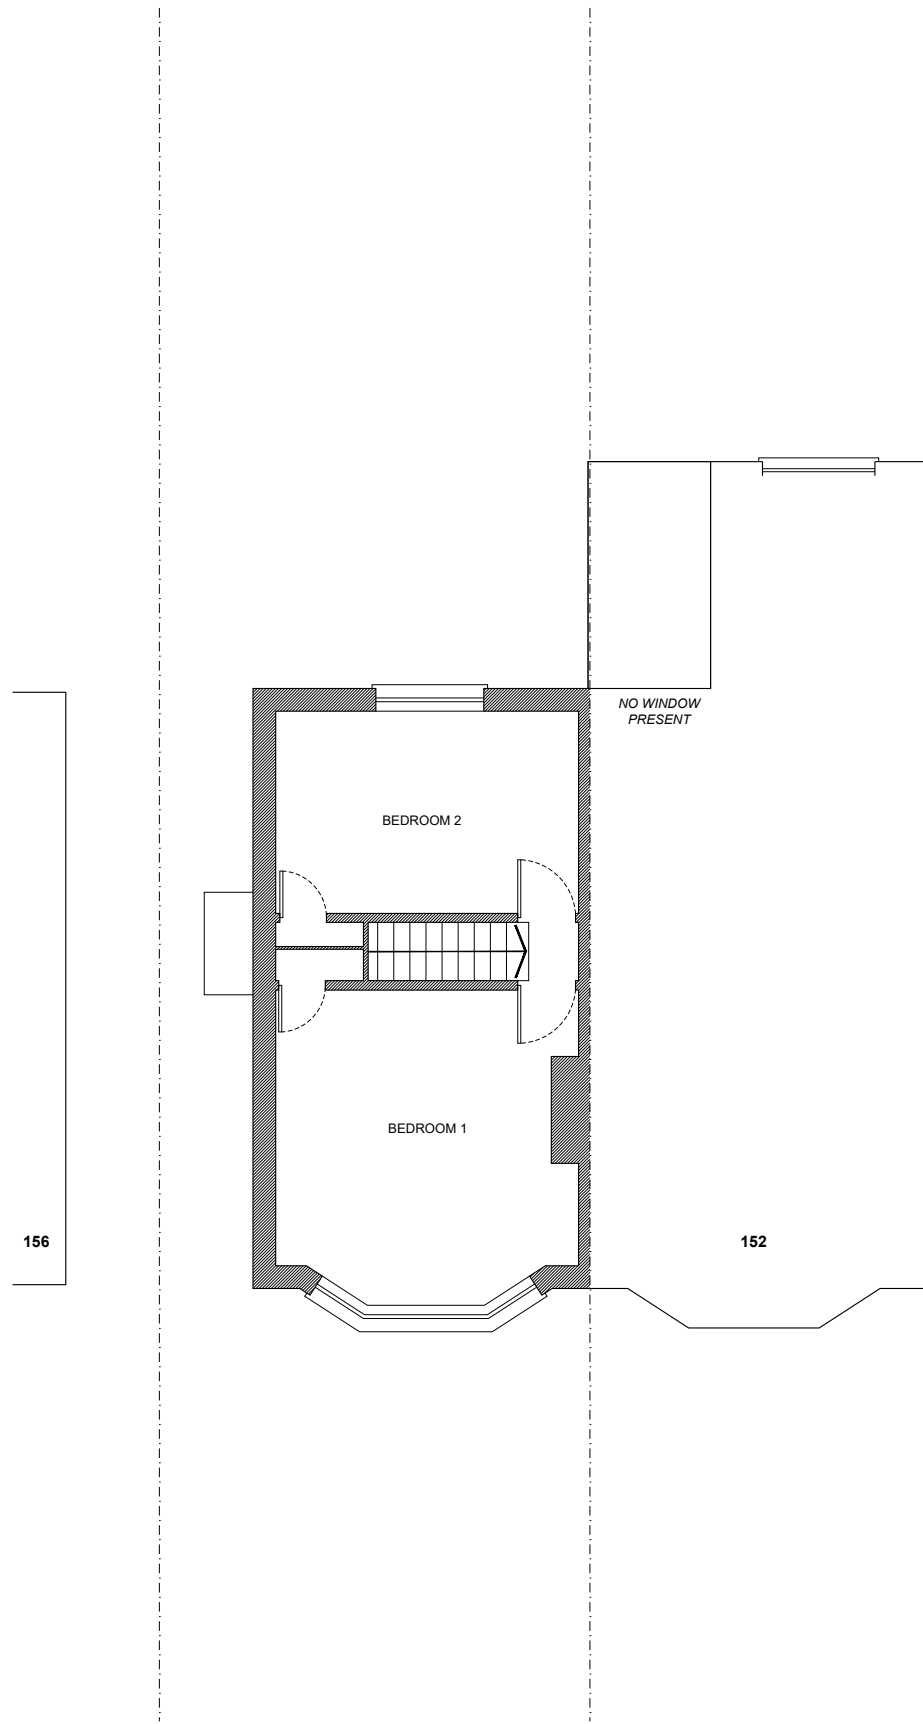


2 EXISTING FIRST FLOOR PLAN
SK-000 SCALE@A1 1:50 SCALE@A3 1:100

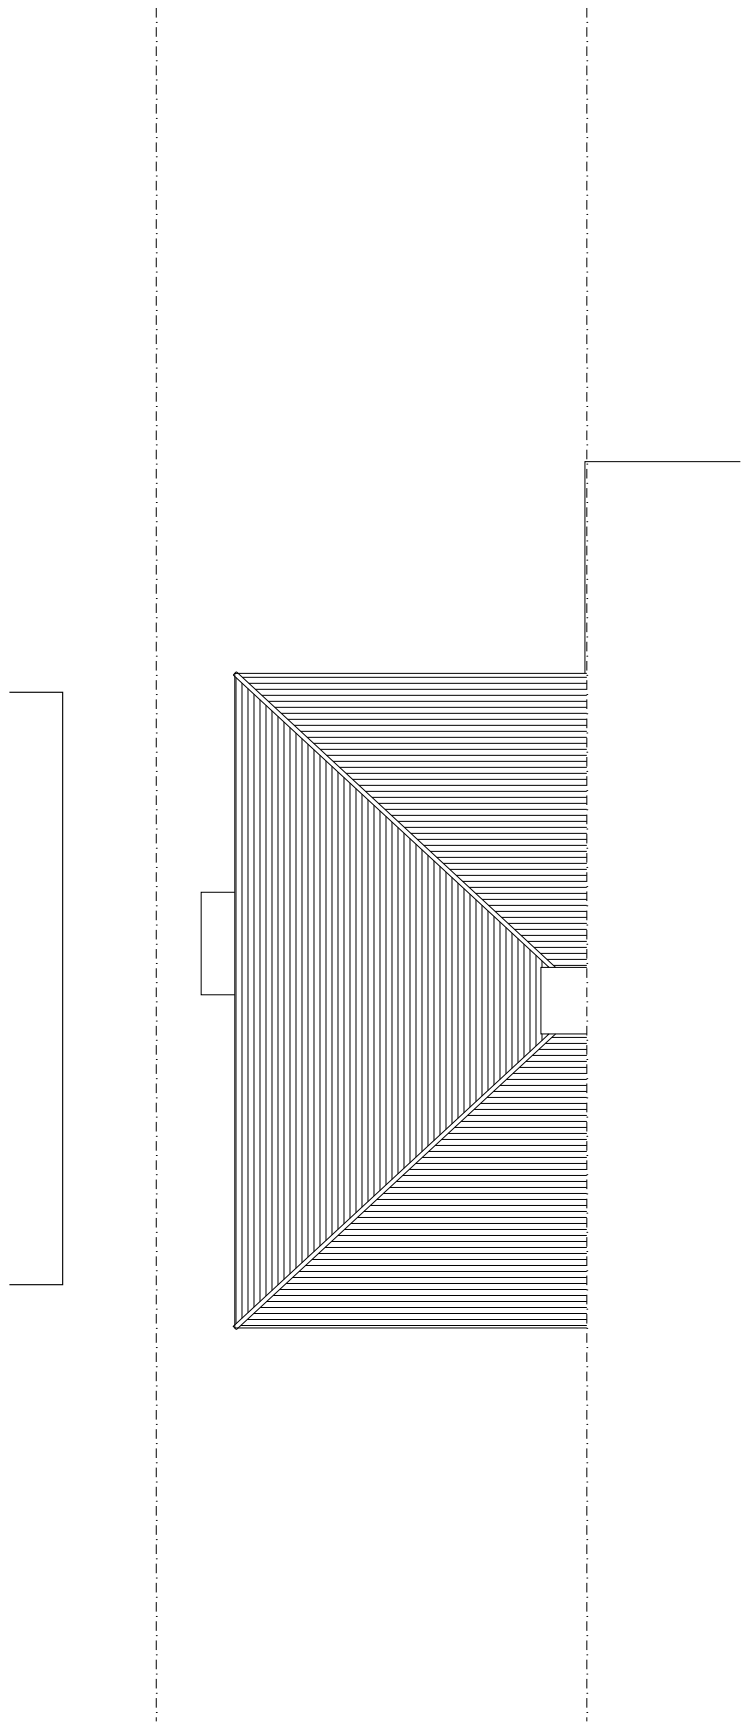

3 EXISTING ROOF PLAN
SK-000 SCALE@A1 1:50 SCALE@A3 1:100

REVISIONS NO.	DATE	CHANGES	BY


NOTES
 This drawing which is the property of MSK DESIGN Limited is the subject of Intellectual Property Rights including copyright and design right and shall not be reproduced, copied, loaned or submitted to any other party without the written consent of MSK DESIGN Limited.
 Do not scale from drawings. Only numbered dimensions to be taken. All dimensions to be checked on site.
 Any discrepancies to be reported to MSK DESIGN Limited, prior to setting out or ordering any materials.

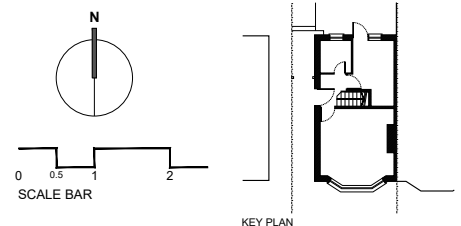

MSK DESIGN LTD
 230 HIGH STREET
 BARNET, LONDON
 EN5 5TD
 020 3962 4480
 www.mskdesign.co.uk
 info@mskdesign.co.uk
 Registered company number: 6044594



PROJECT	154 Bullhead Road, Borehamwood, WD6 1RL	PROJECT REF	
CLIENT	Leo Christou		
DRAWING TITLE	Existing Plans	REV.	
DATE	28.03.2024	DWG. NO.	SK-000
SCALE@A1	1:50	DRAWN BY	AR
SCALE@A3	1:100	CHECKED BY	MK

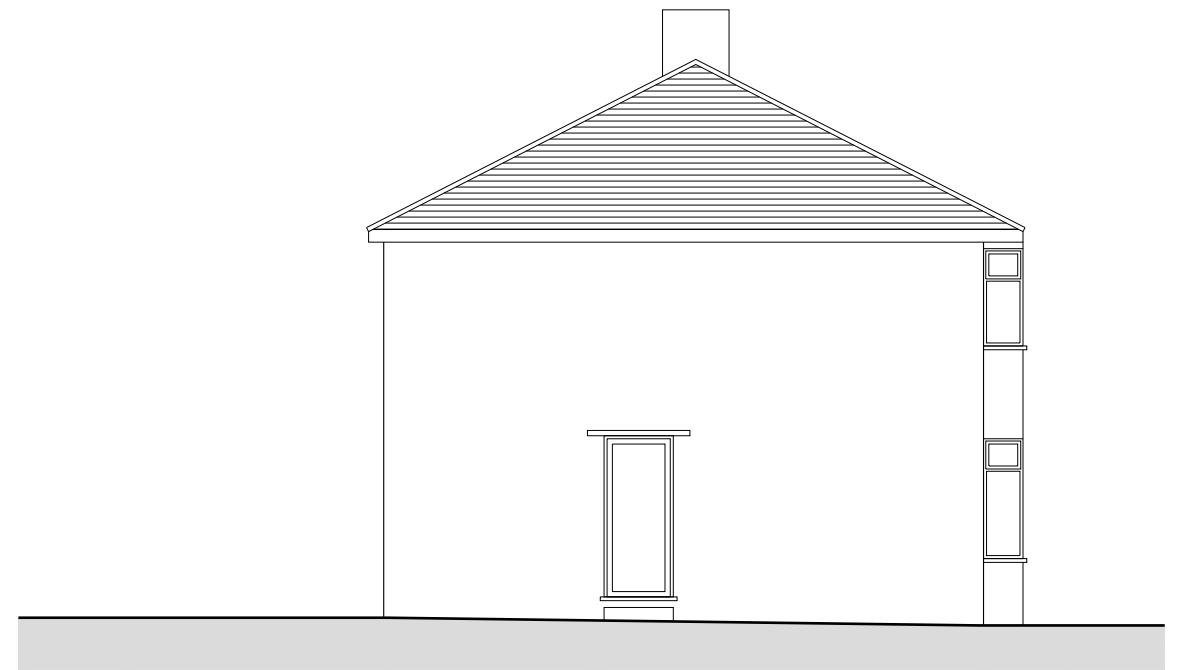

1 EXISTING FRONT ELEVATION
SK-001 SCALE@A1 1:50 SCALE@A3 1:100

2 EXISTING REAR ELEVATION
SK-001 SCALE@A1 1:50 SCALE@A3 1:100

3 EXISTING SIDE ELEVATION
SK-001 SCALE@A1 1:50 SCALE@A3 1:100




AERIAL VIEW ACROSS REAR



PHOTOGRAPH OF REAR ELEVATION

REVISIONS NO.	DATE	CHANGES	BY

NOTES
 This drawing which is the property of MSK DESIGN Limited is the subject of Intellectual Property Rights including copyright and design right and shall not be reproduced, copied, loaned or submitted to any other party without the written consent of MSK DESIGN Limited.
 Do not scale from drawings. Only numbered dimensions to be taken. All dimensions to be checked on site.
 Any discrepancies to be reported to MSK DESIGN Limited, prior to setting out or ordering any materials.

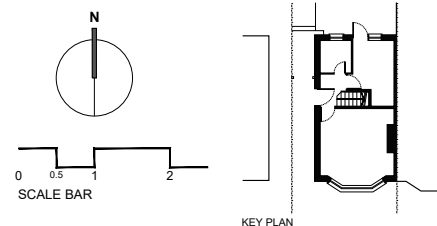

MSK DESIGN LTD

230 HIGH STREET
 BARNET, LONDON
 EN5 5TD

020 3962 4480
 www.mskdesign.co.uk
 info@mskdesign.co.uk

Registered company number: 6044594




PROJECT	154 Bullhead Road, Borehamwood, WD6 1RL	PROJECT REF	
CLIENT	Leo Christou		
DRAWING TITLE	Existing Elevations	REV.	
DATE	28.03.2024	DWG. NO.	
SCALE@A1	1:50	DRAWN BY	AR
SCALE@A3	1:100	CHECKED BY	MK

SK-001

PLANNING NOTE:
 THIS PROPOSED SCHEME IS IDENTICAL TO
 THE SCHEME PREVIOUSLY APPROVED FOR
 THIS SITE UNDER PLANNING REFERENCE:
 19/1255/HSE


GARDEN

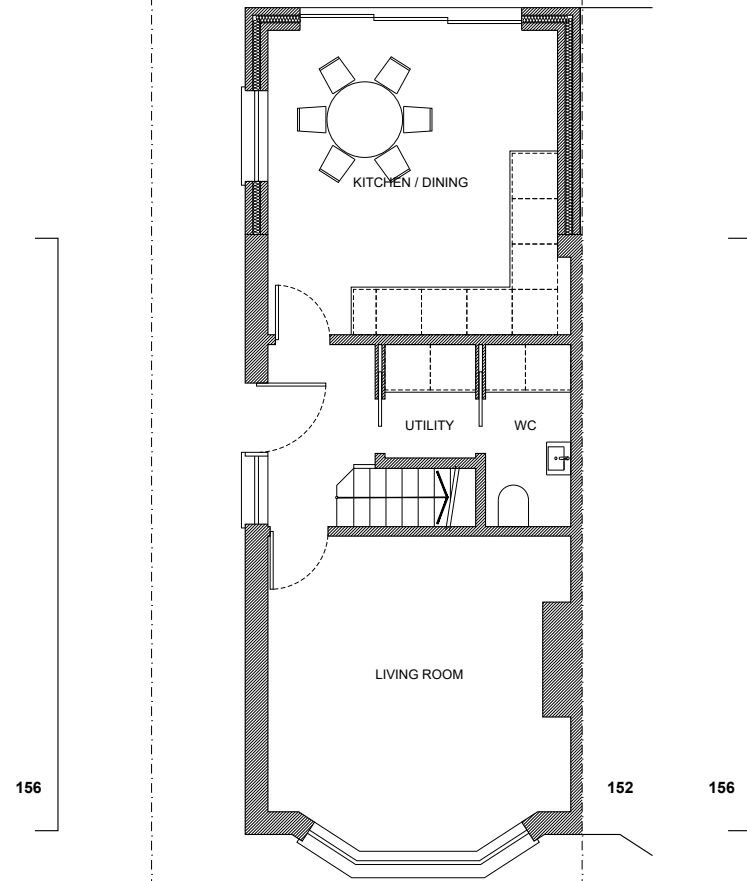

1 PROPOSED
 GROUND FLOOR PLAN
 SK-002 SCALE@A1 1:50 SCALE@A3 1:100


PLANNING NOTE:
 PROPOSED FIRST FLOOR EXTENSION IS TO
 REPLICATE THE FIRST FLOOR EXTENSION FOUND IN
 THE ATTACHED NEIGHBORING PROPERTY AT no.152

IT IS NOTED THAT THE ATTACHED NEIGHBORING
 PROPERTY DOES NOT HAVE A WINDOW AT FIRST
 FLOOR LEVEL THAT IS IMPACTED FROM THE
 PROPOSED EXTENSION.

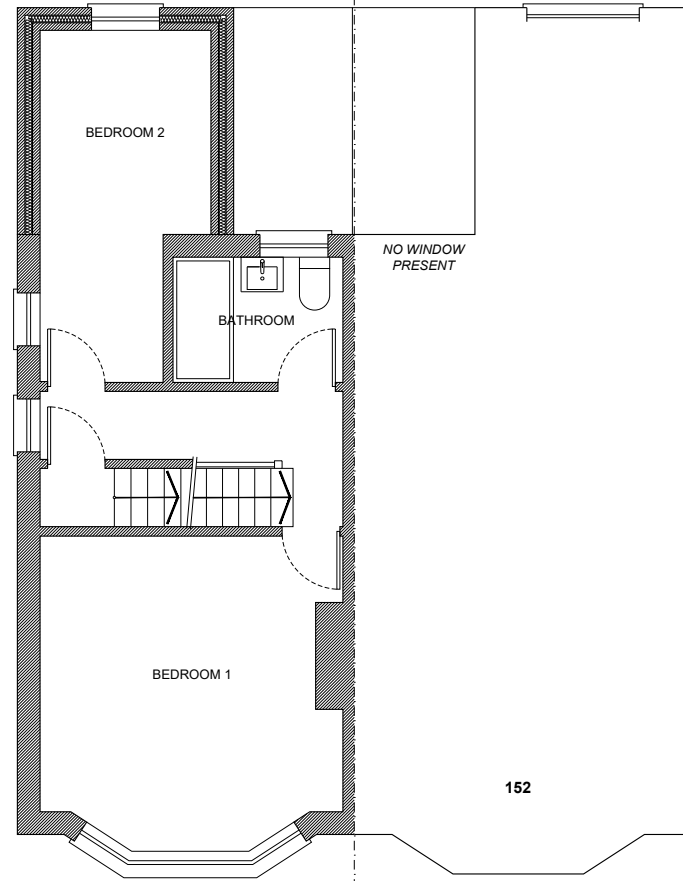

2 PROPOSED
 FIRST FLOOR PLAN
 SK-002 SCALE@A1 1:50 SCALE@A3 1:100


DRIVEWAY

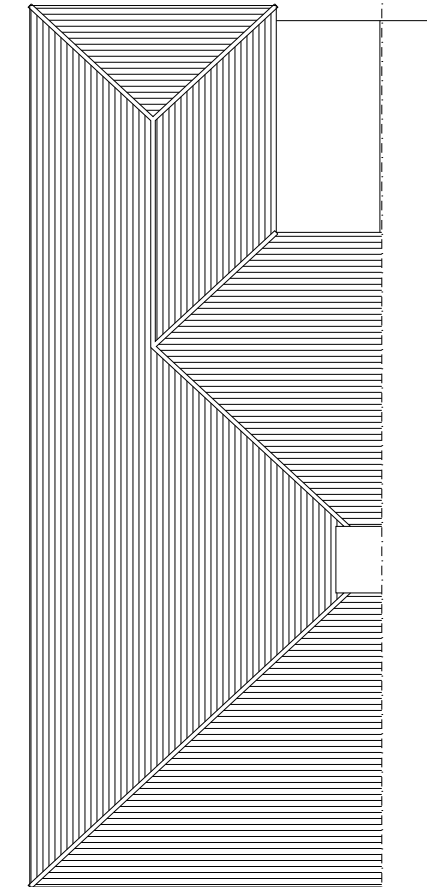

4 PROPOSED
 ROOF PLAN
 SK-002 SCALE@A1 1:50 SCALE@A3 1:100

REVISIONS NO.	DATE	CHANGES	BY

NOTES
 This drawing which is the property of MSK DESIGN Limited is the subject of Intellectual Property Rights including copyright and design right and shall not be reproduced, copied, loaned or submitted to any other party without the written consent of MSK DESIGN Limited.
 Do not scale from drawings. Only numbered dimensions to be taken. All dimensions to be checked on site.
 Any discrepancies to be reported to MSK DESIGN Limited, prior to setting out or ordering any materials.

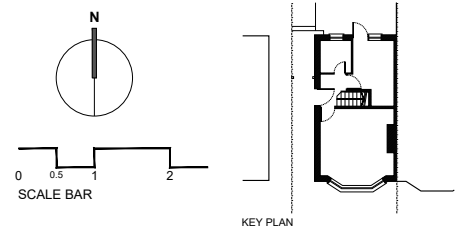

MSK DESIGN LTD
 230 HIGH STREET
 BARNET, LONDON
 EN5 5TD
 020 3962 4480
 www.mskdesign.co.uk
 info@mskdesign.co.uk
 Registered company number: 6044594



PROJECT	154 Bullhead Road, Borehamwood, WD6 1RL	PROJECT REF	
CLIENT	Leo Christou		
DRAWING TITLE	Proposed Plans	REV.	
DATE	Leo Christou	DWG. NO.	SK-002
SCALE@A1	1:50	DRAWN BY	AR
SCALE@A3	1:100	CHECKED BY	MK

PLANNING NOTE:
 THIS PROPOSED SCHEME IS IDENTICAL TO
 THE SCHEME PREVIOUSLY APPROVED FOR
 THIS SITE UNDER PLANNING REFERENCE:
 19/1255/HSE




1 PROPOSED FRONT ELEVATION
 SK-003 SCALE@A1 1:50 SCALE@A3 1:100



2 PROPOSED SIDE ELEVATION
 SK-003 SCALE@A1 1:50 SCALE@A3 1:100





3 PROPOSED REAR ELEVATION
 SK-003 SCALE@A1 1:50 SCALE@A3 1:100

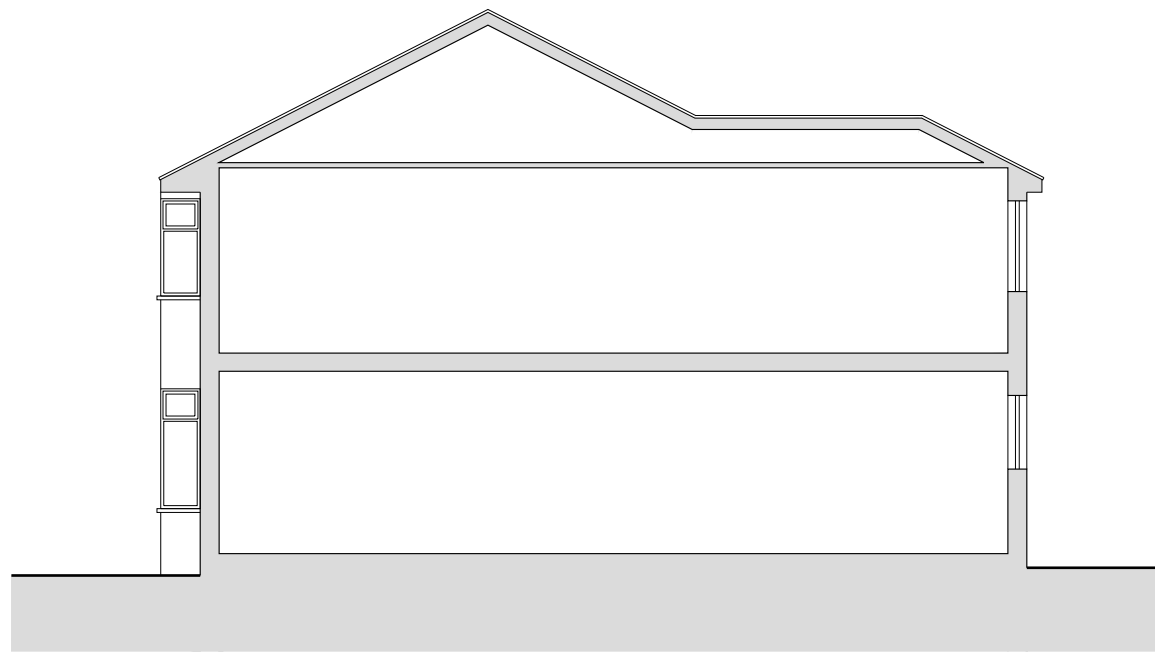

4 PROPOSED SECTION
 SK-003 SCALE@A1 1:50 SCALE@A3 1:100

REVISIONS NO.	DATE	CHANGES	BY

NOTES
 This drawing which is the property of MSK DESIGN Limited is the subject of Intellectual Property Rights including copyright and design right and shall not be reproduced, copied, loaned or submitted to any other party without the written consent of MSK DESIGN Limited.
 Do not scale from drawings. Only numbered dimensions to be taken. All dimensions to be checked on site.
 Any discrepancies to be reported to MSK DESIGN Limited, prior to setting out or ordering any materials.

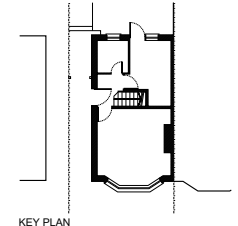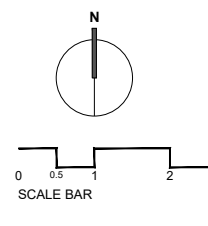

MSK DESIGN LTD
 230 HIGH STREET
 BARNET, LONDON
 EN5 5TD
 020 3962 4480
 www.mskdesign.co.uk
 info@mskdesign.co.uk
 Registered company number: 6044594

PROJECT	154 Bullhead Road, Borehamwood, WD6 1RL	PROJECT REF	
CLIENT	Leo Christou		
DRAWING TITLE	Proposed Elevations	REV.	
DATE	28.03.2024	DWG. NO.	
SCALE@A1	1:50	DRAWN BY	AR
SCALE@A3	1:100	CHECKED BY	MK

SK-003