






1:100 REAR ELEVATION

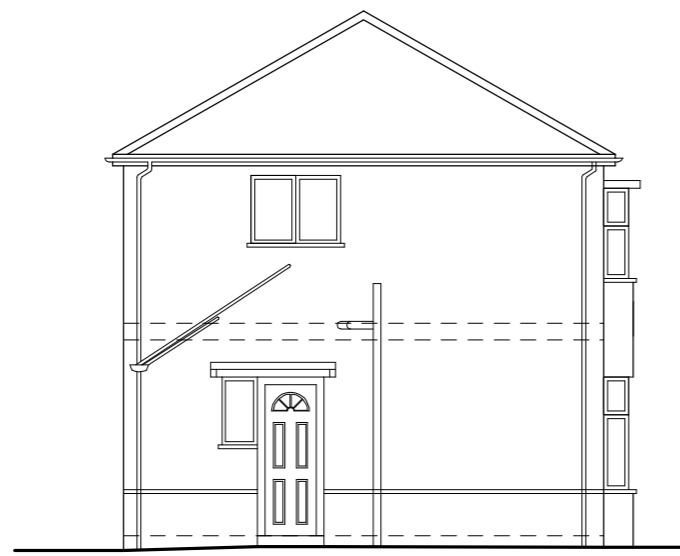


1:100 SIDE ELEVATION

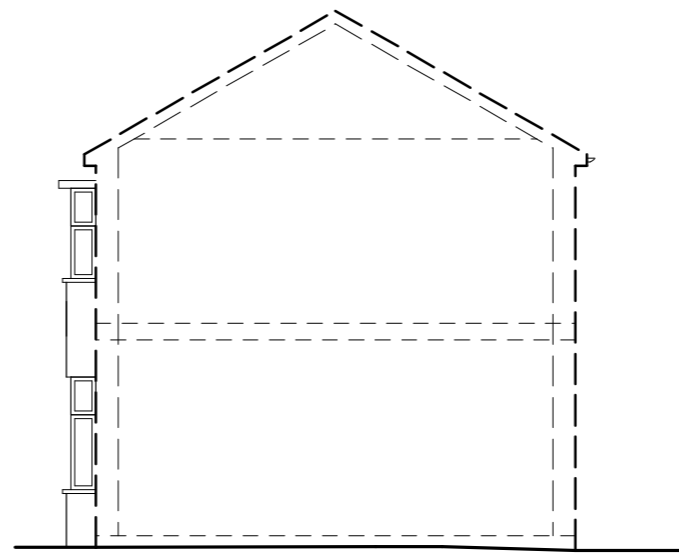

1:100 SIDE ELEVATION

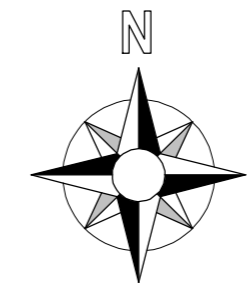


1:1250 LOCATION PLAN

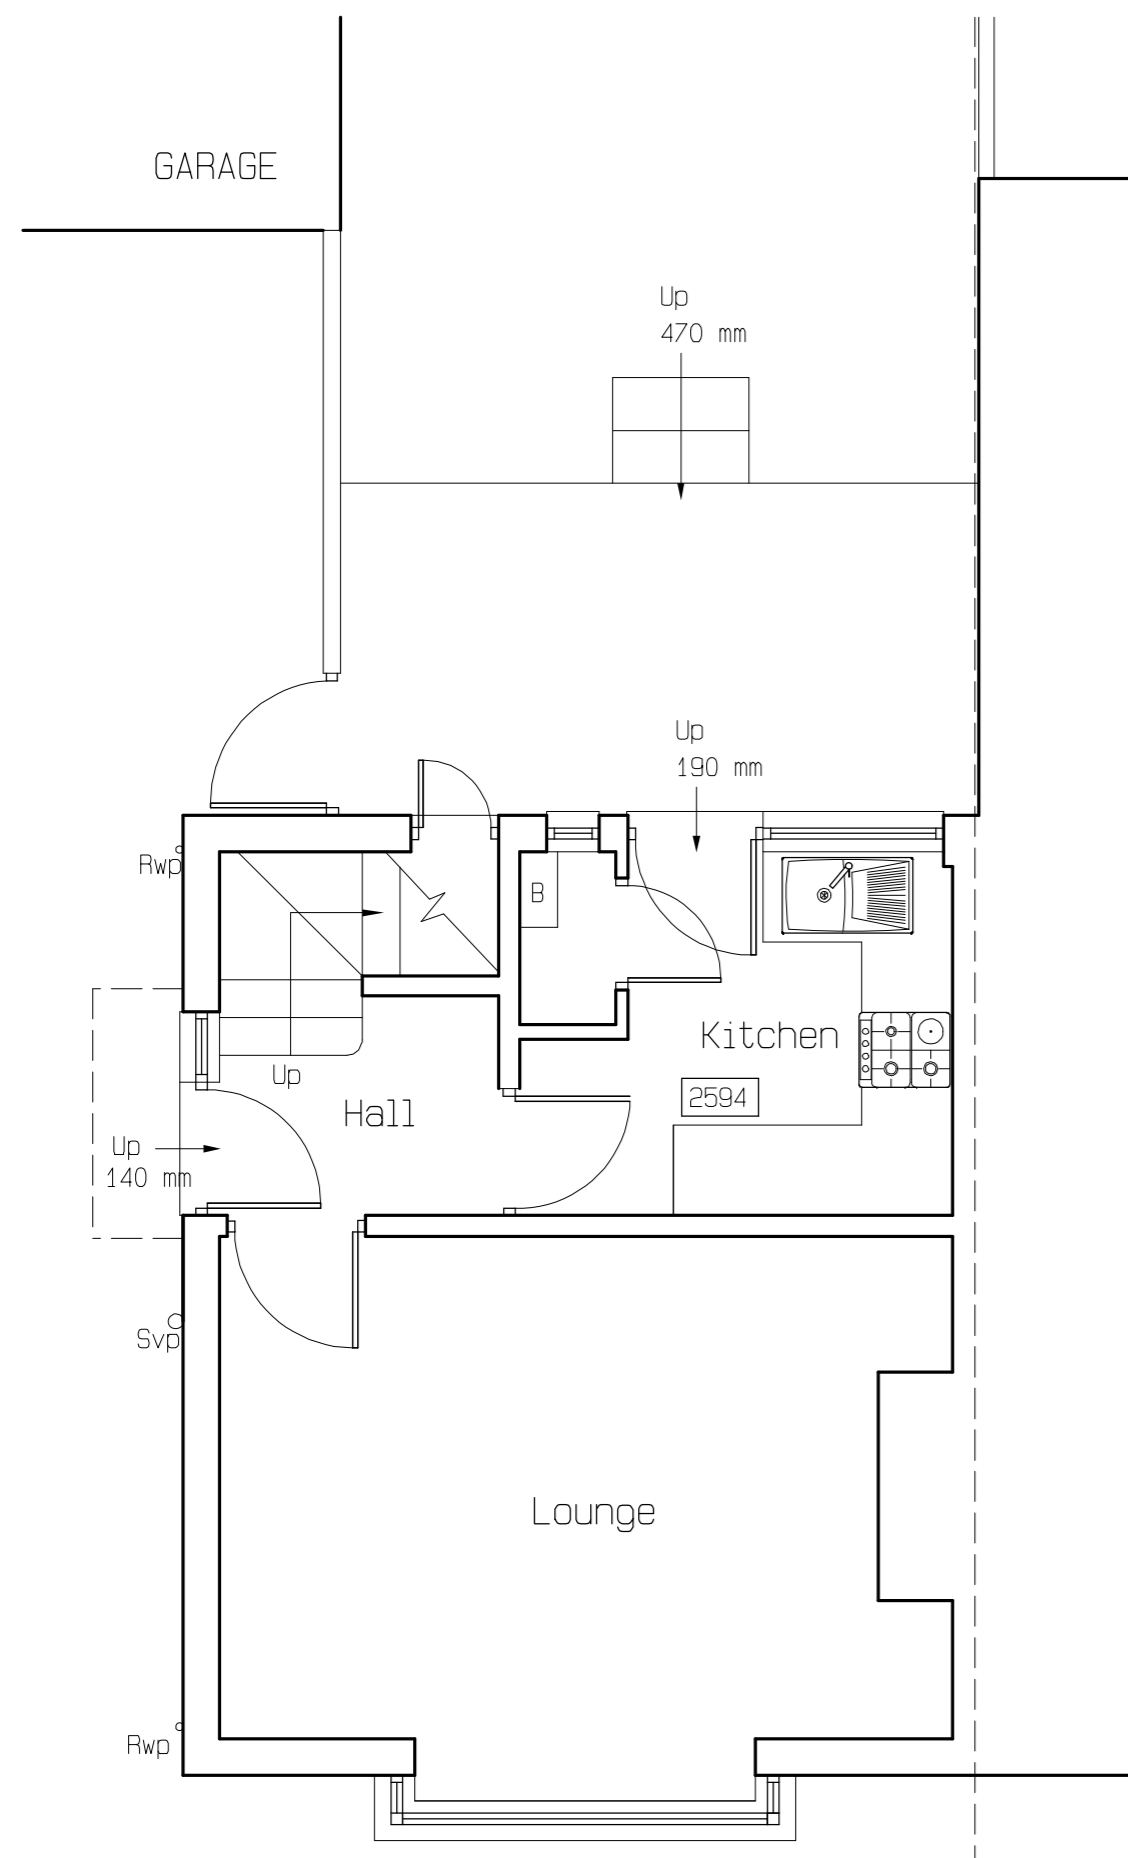


1:50 GROUND FLOOR PLAN



1:50 FIRST FLOOR PLAN

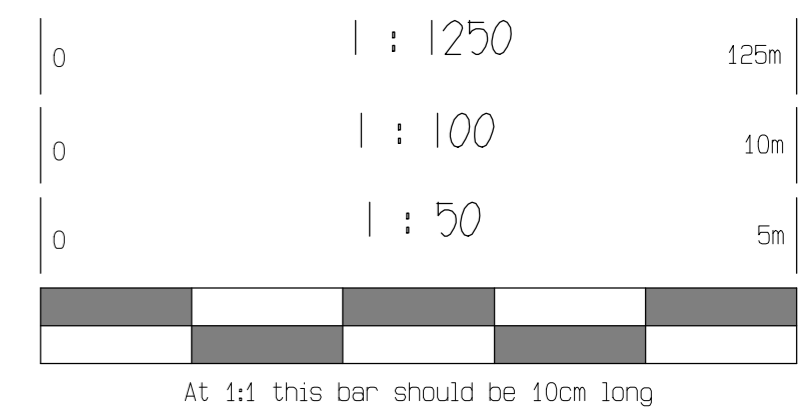

| rev | date | description |
|-----|------|-------------|
| | | |
| | | |

| | | |
|---|---|---|
|  30 Stainburn Drive, Moortown, Leeds, LS17 6NX Tel: 07792305719 Email: hannah@hbarchitectural.co.uk Website: www.hbarchitectural.co.uk | Drawing Title: SURVEY DRAWING | Client: SUSAN WILKINSON |
| | Project Title: PROPOSED EXTENSION 36 CALVERLEY MOOR AVENUE PUDSEY LEEDS | |
| Drawing No. : 2830-01 | Revision : / | Created On : 01/12/23 Scale : as noted |
| | | Page size: A2 |