


WEST ELEVATION
ELEVATIONS 1:100



SOUTH ELEVATION

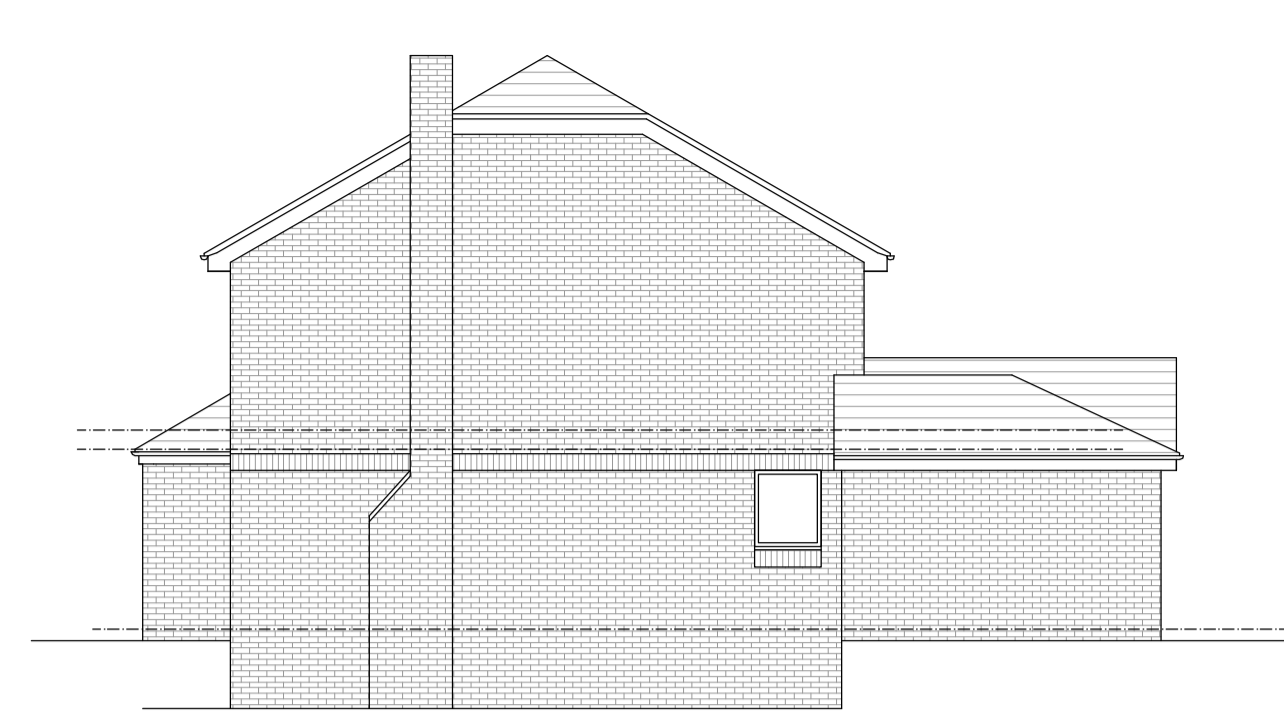


EAST ELEVATION




WEST ELEVATION



GROUND FLOOR PLAN 1:50

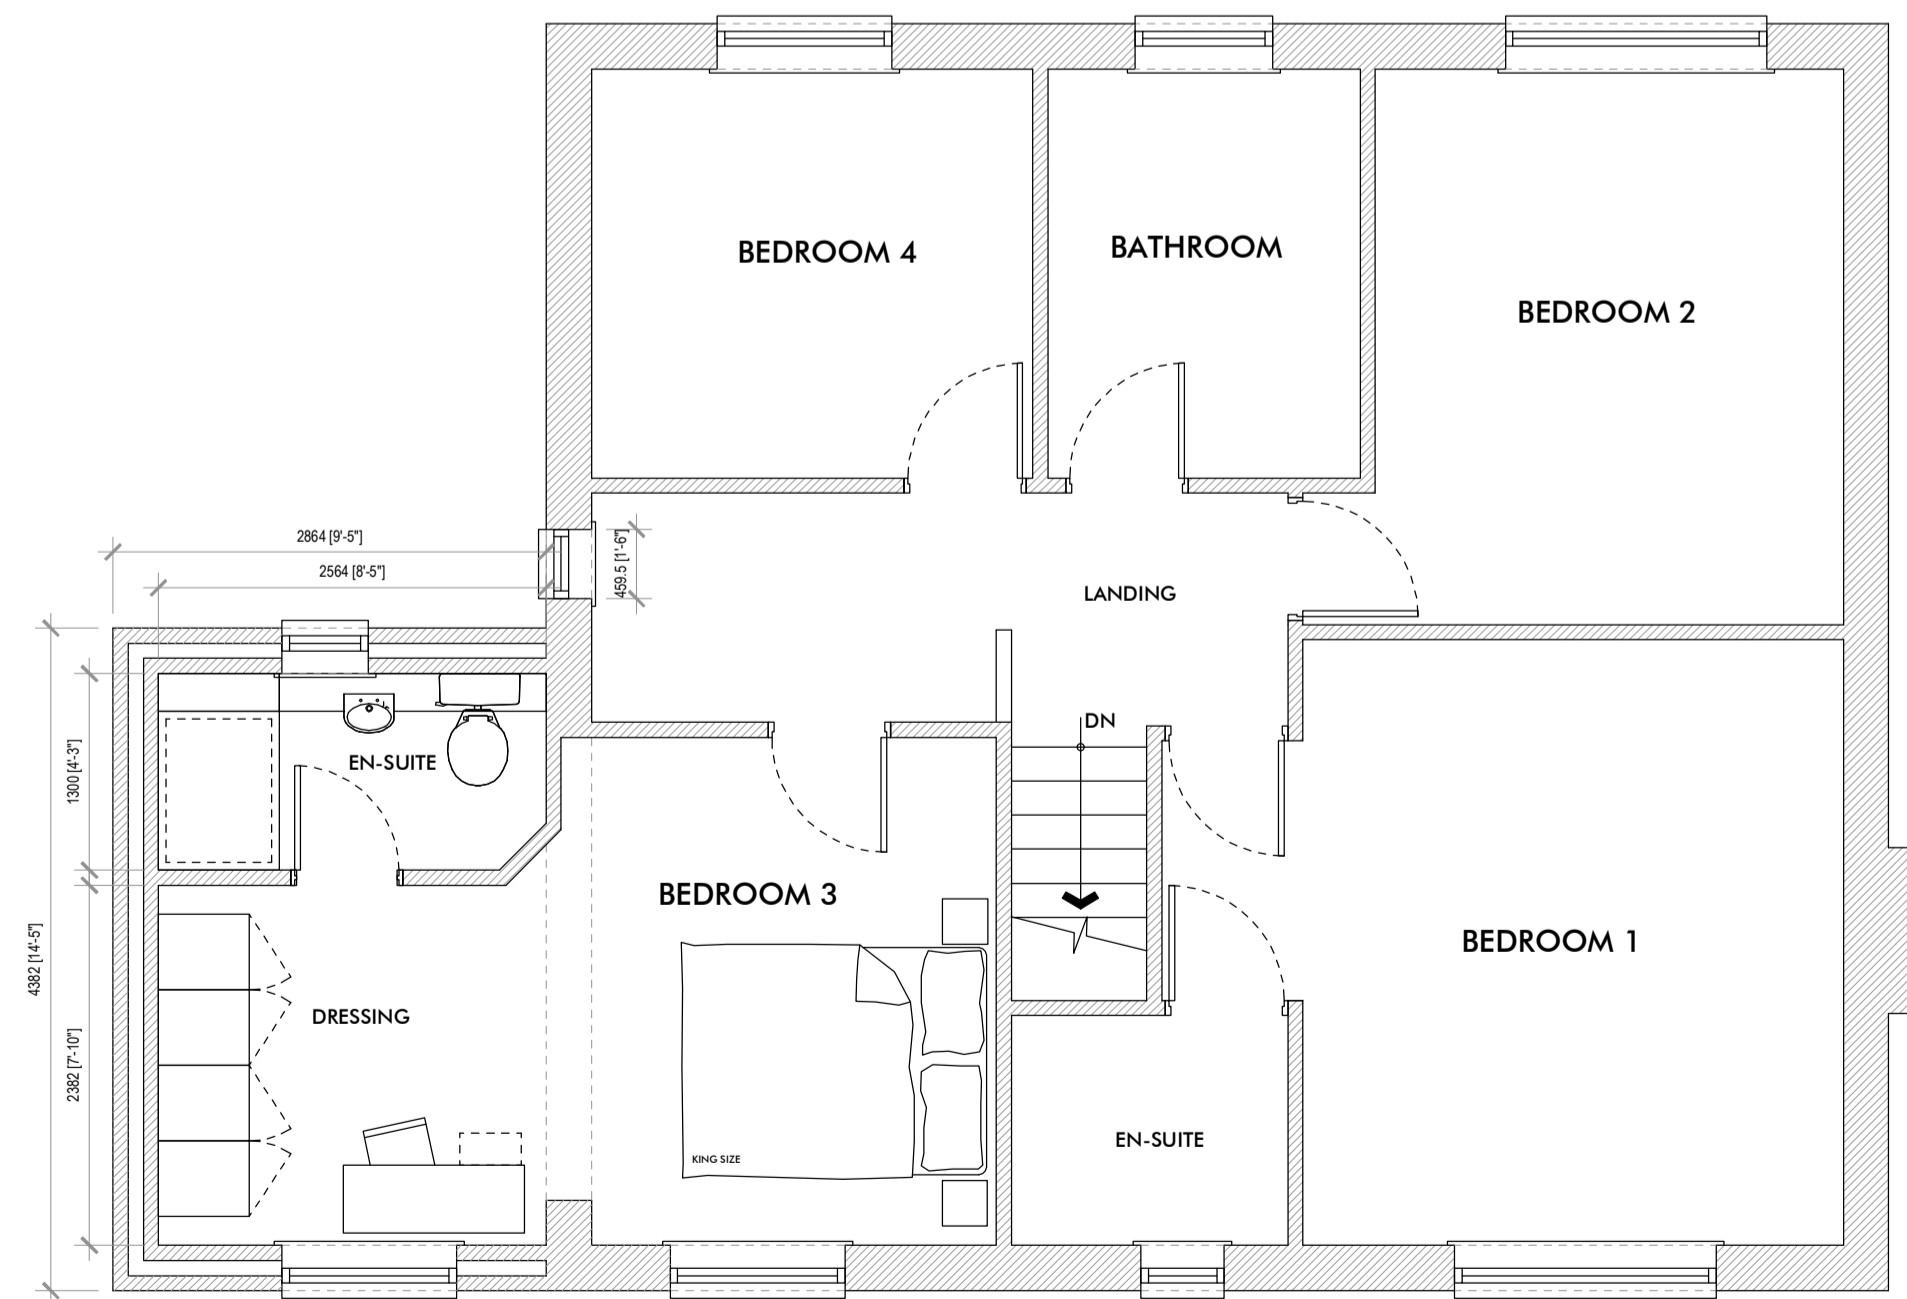

FIRST FLOOR PLAN 1:50

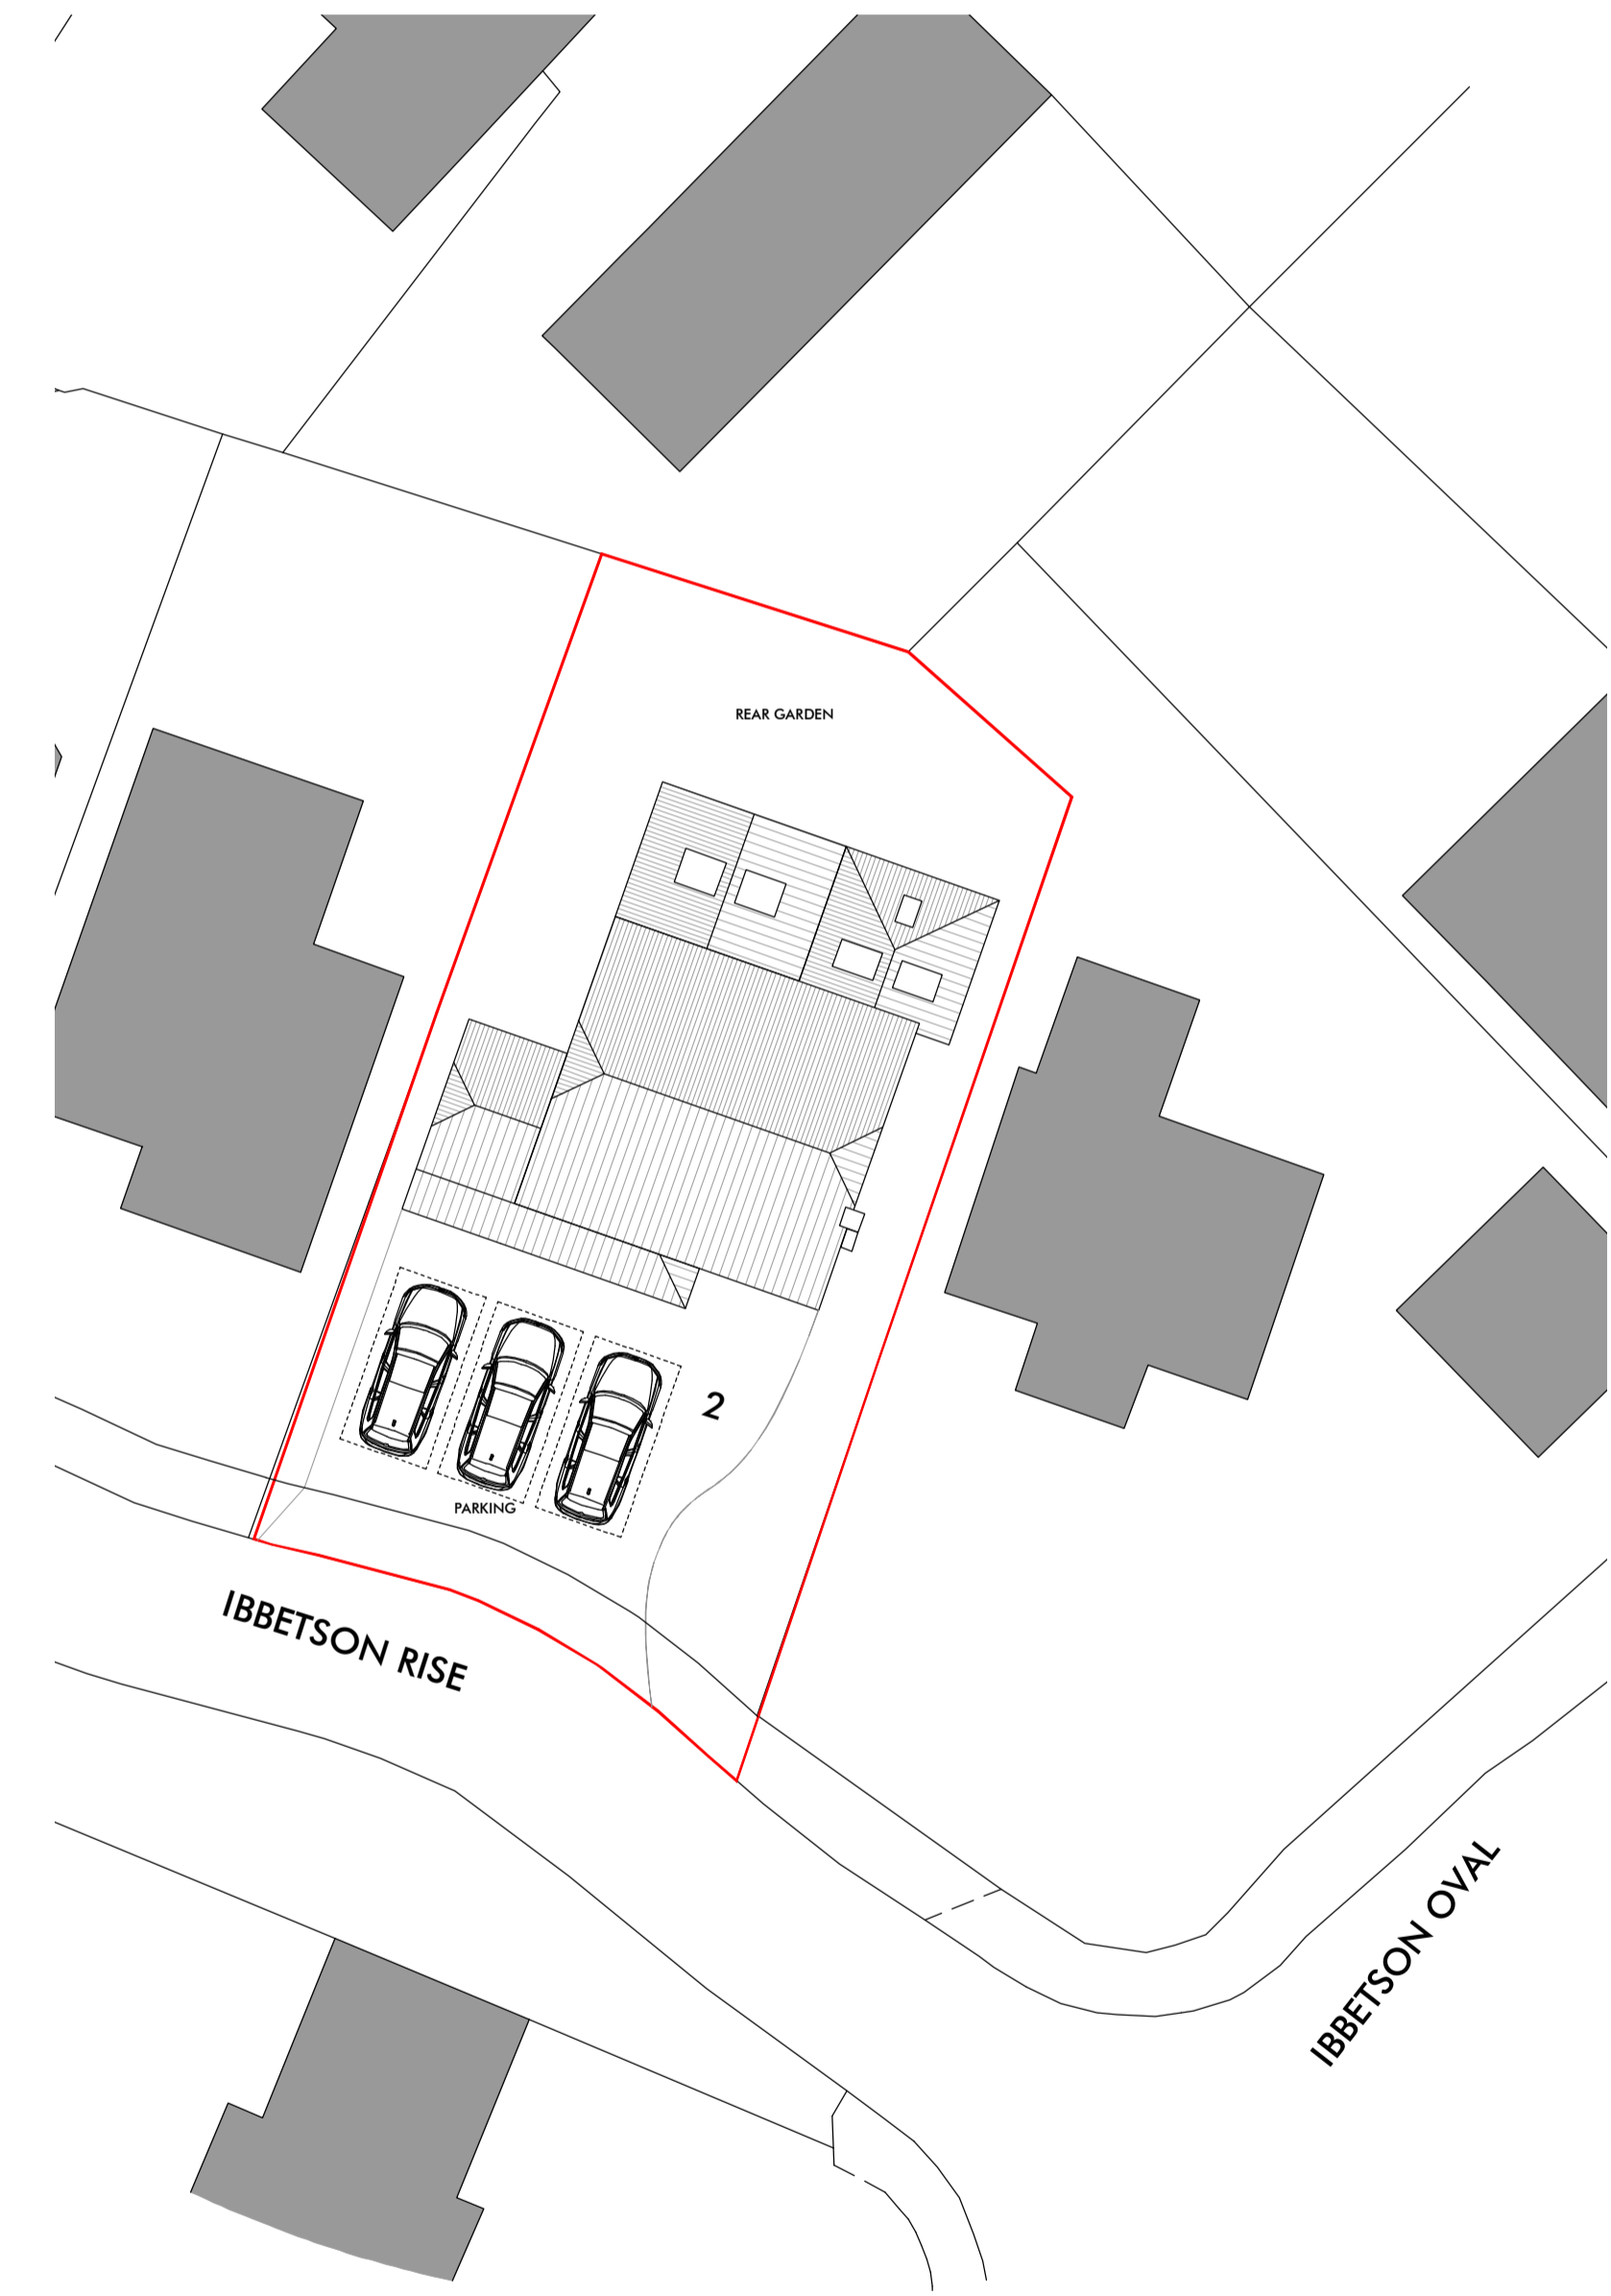

SITE PLAN 1:200

REV: DATE: DESC:



The Nook
Lingwell Gate Lane
Luffhouse
Wakefield
WF3 3JU
T: 01924 835600
M: 07767 774257
W: www.sk-design.co.uk
E: info@sk-design.co.uk

CLIENT:	MR & MRS DAWSON
PROJECT:	2 IBBETSON RISE CHURWELL, MORLEY LS27 7UJ
DRAWING TITLE:	AS PROPOSED
PROJECT REF:	2024-067
DRAWING NO:	200
REVISION:	-
SCALE:	AS SHOWN @ A1
DATE:	MAR 2024