



PROPOSED CONVERSION OF
 DISUSED SHOP TO FORM ADDITIONAL
 RESIDENTIAL ACCOMMODATION
 FOR EXISTING RESIDENTIAL FLAT
 132 MAIN STREET CARNWATH
 PLANNING DRAWING SC-P06

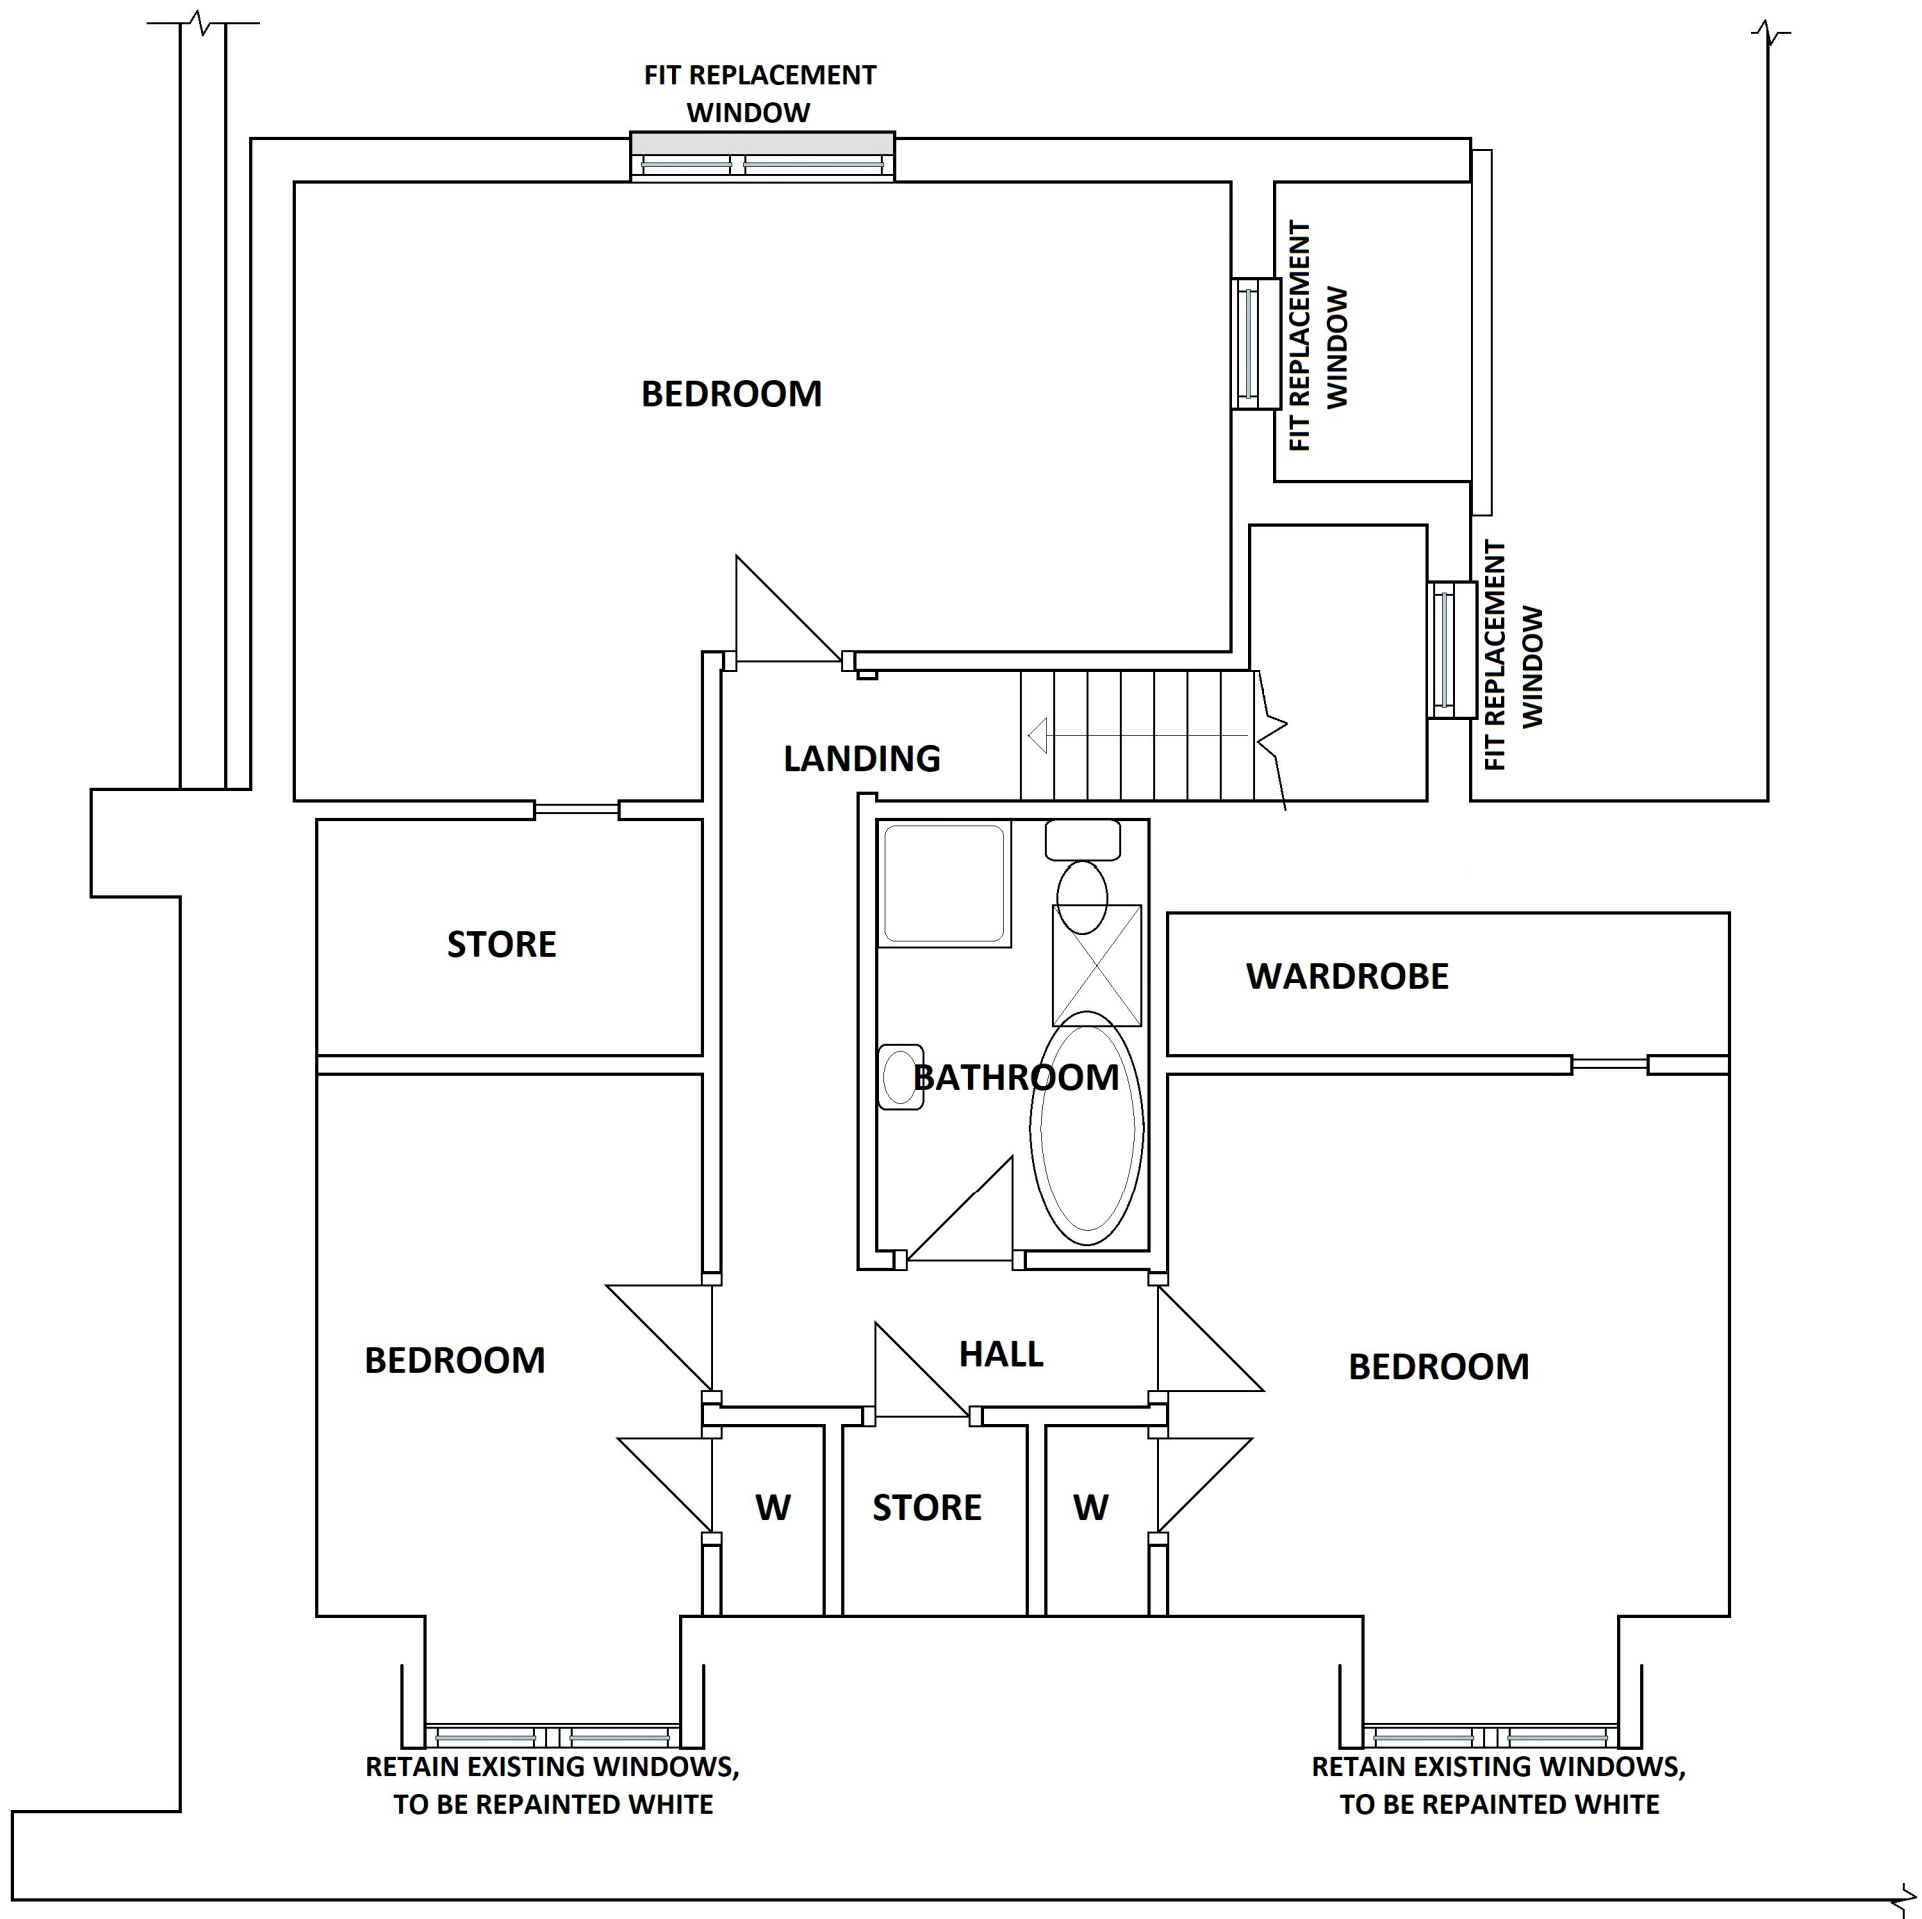

PROPOSED FIRST FLOOR PLAN
 SCALE 1:50

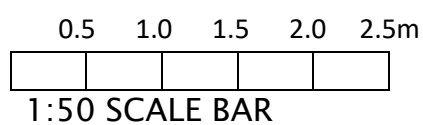

103 Main Street · Carnwath · Lanarkshire · ML11 8HP
 telephone – 01555 840807
www.nevilledesignltd.co.uk