



PROPOSED CONVERSION OF  
 DISUSED SHOP TO FORM ADDITIONAL  
 RESIDENTIAL ACCOMMODATION  
 FOR EXISTING RESIDENTIAL FLAT  
 132 MAIN STREET CARNWATH  
 PLANNING DRAWING SC-P04

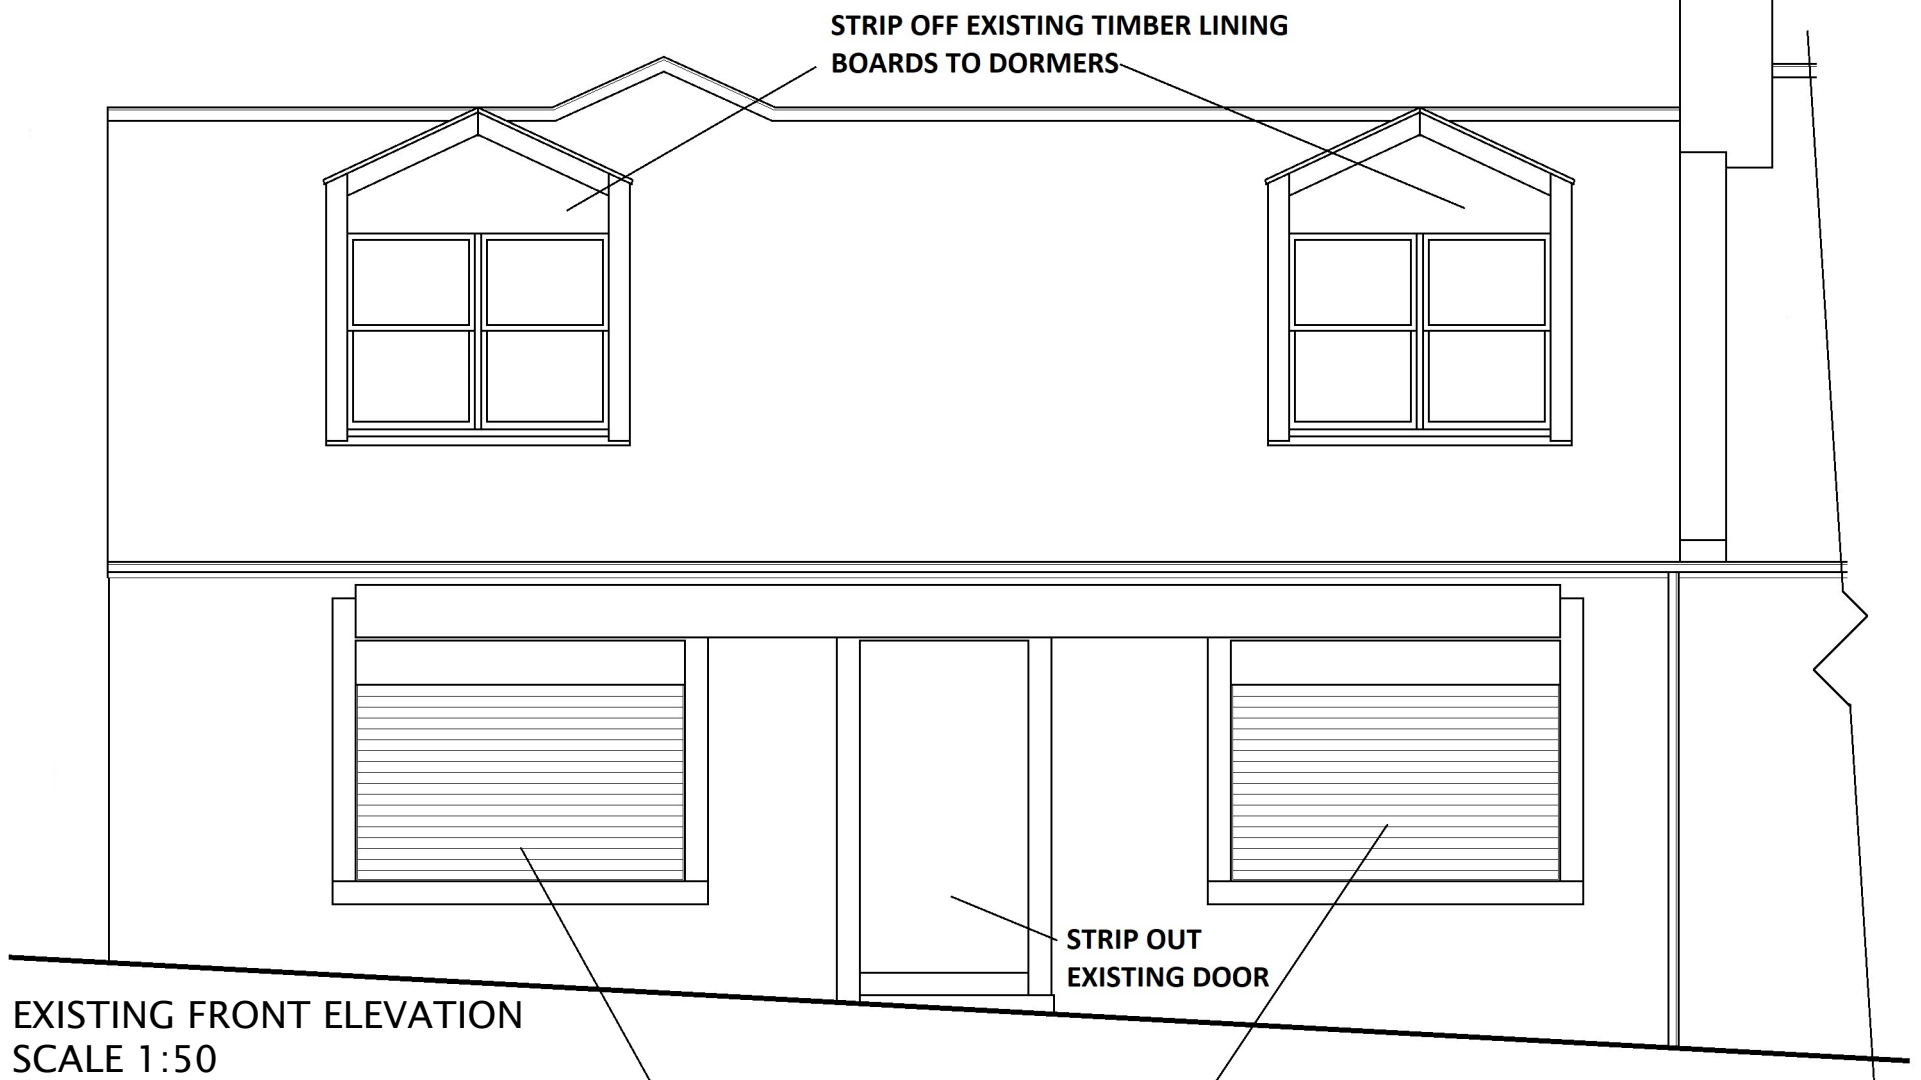

EXISTING FRONT ELEVATION  
 SCALE 1:50

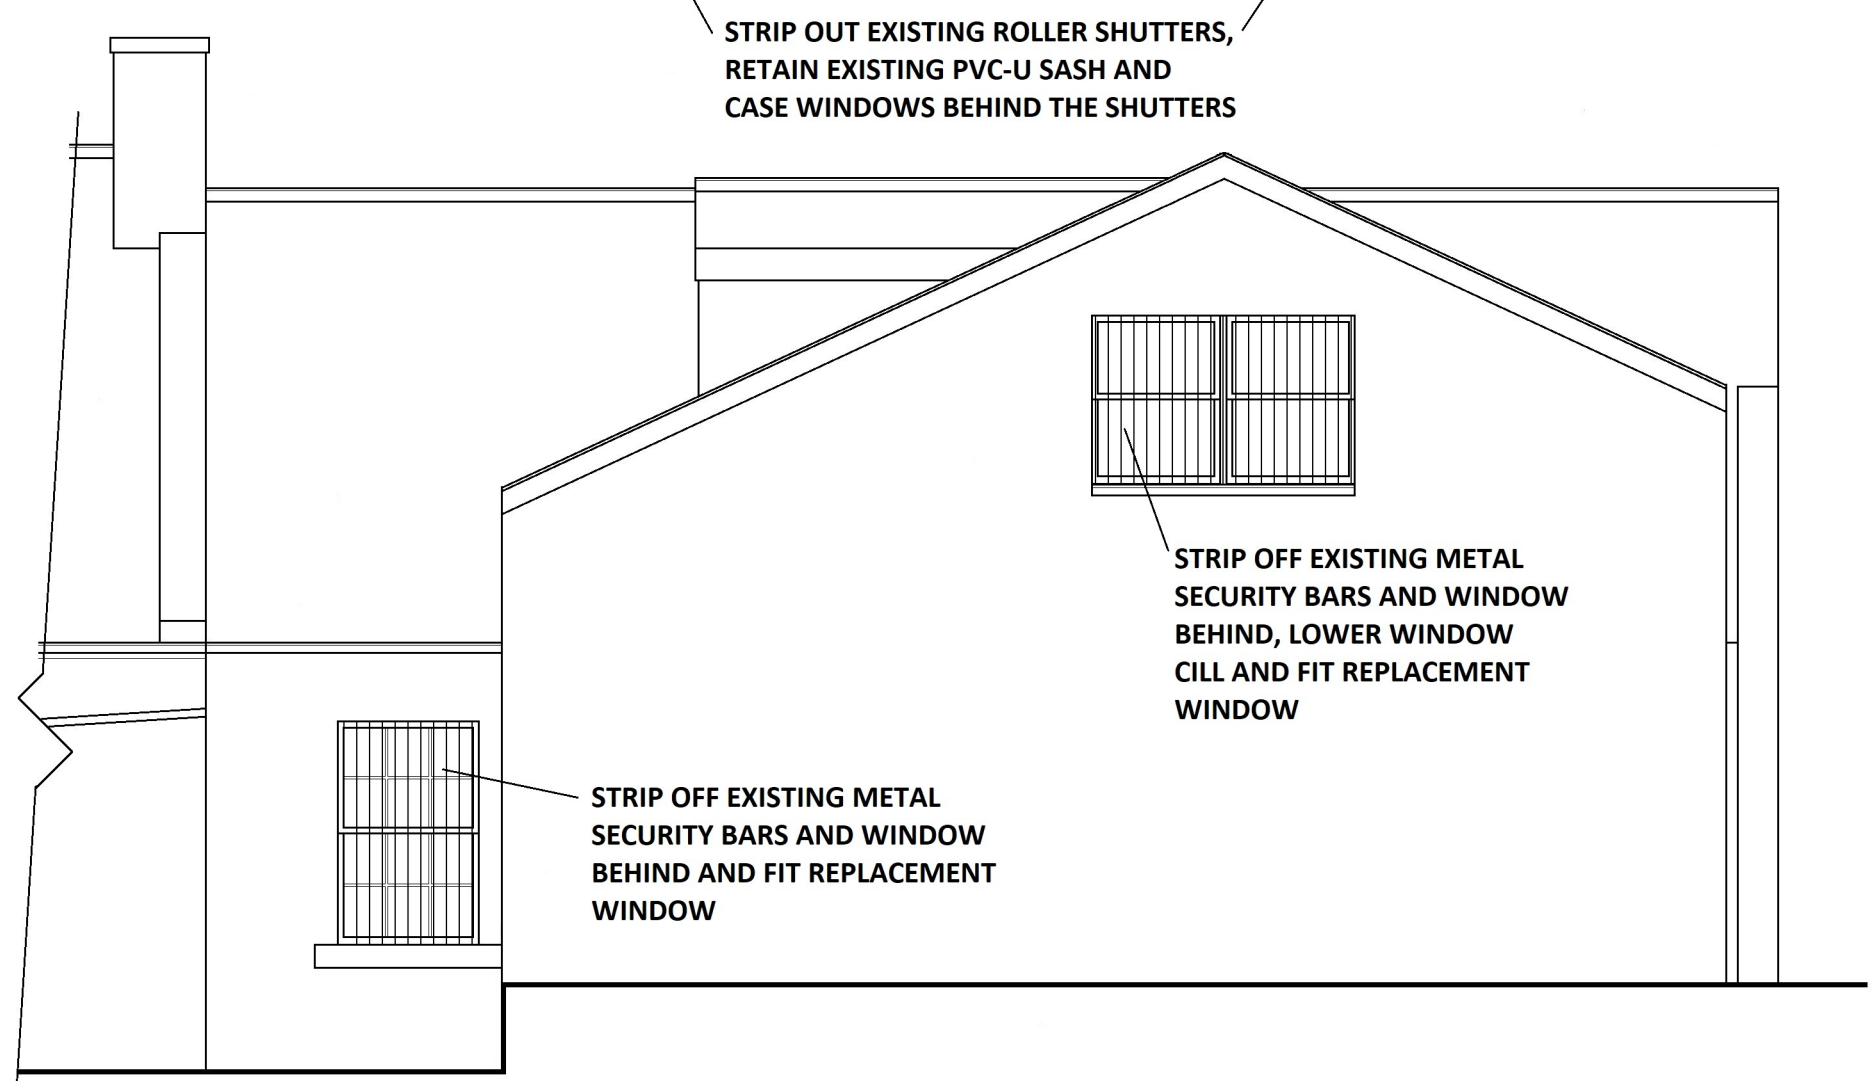

EXISTING REAR ELEVATION  
 SCALE 1:50

