


EXISTING GROUND FLOOR
SCALE BAR 1:50 @ A1

EXISTING FIRST FLOOR
SCALE BAR 1:50 @ A1

EXISTING LOFT FLOOR
SCALE BAR 1:50 @ A1

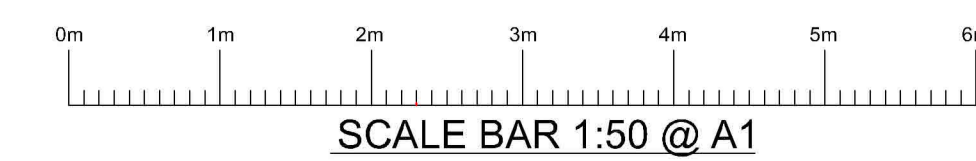

REVISION	DESCRIPTION	DATE	BY
Cotswold Residential Design Ltd			
Oxford Office: 14 Saffron Crescent, London, Oxfordshire, OX15 1JE			
DRAWING TITLE: EXISTING FLOOR PLANS			
SITE ADDRESS: 29 HOPE GREEN, WATFORD, WD20 7HQ			
SCALE: 1:50 @ A1		DRAWN BY: BB	
DATE: 18.02.24		DRAWING NO: HOPE/01	