






EXISTING REAR ELEVATION
SCALE BAR 1:50 @ A1

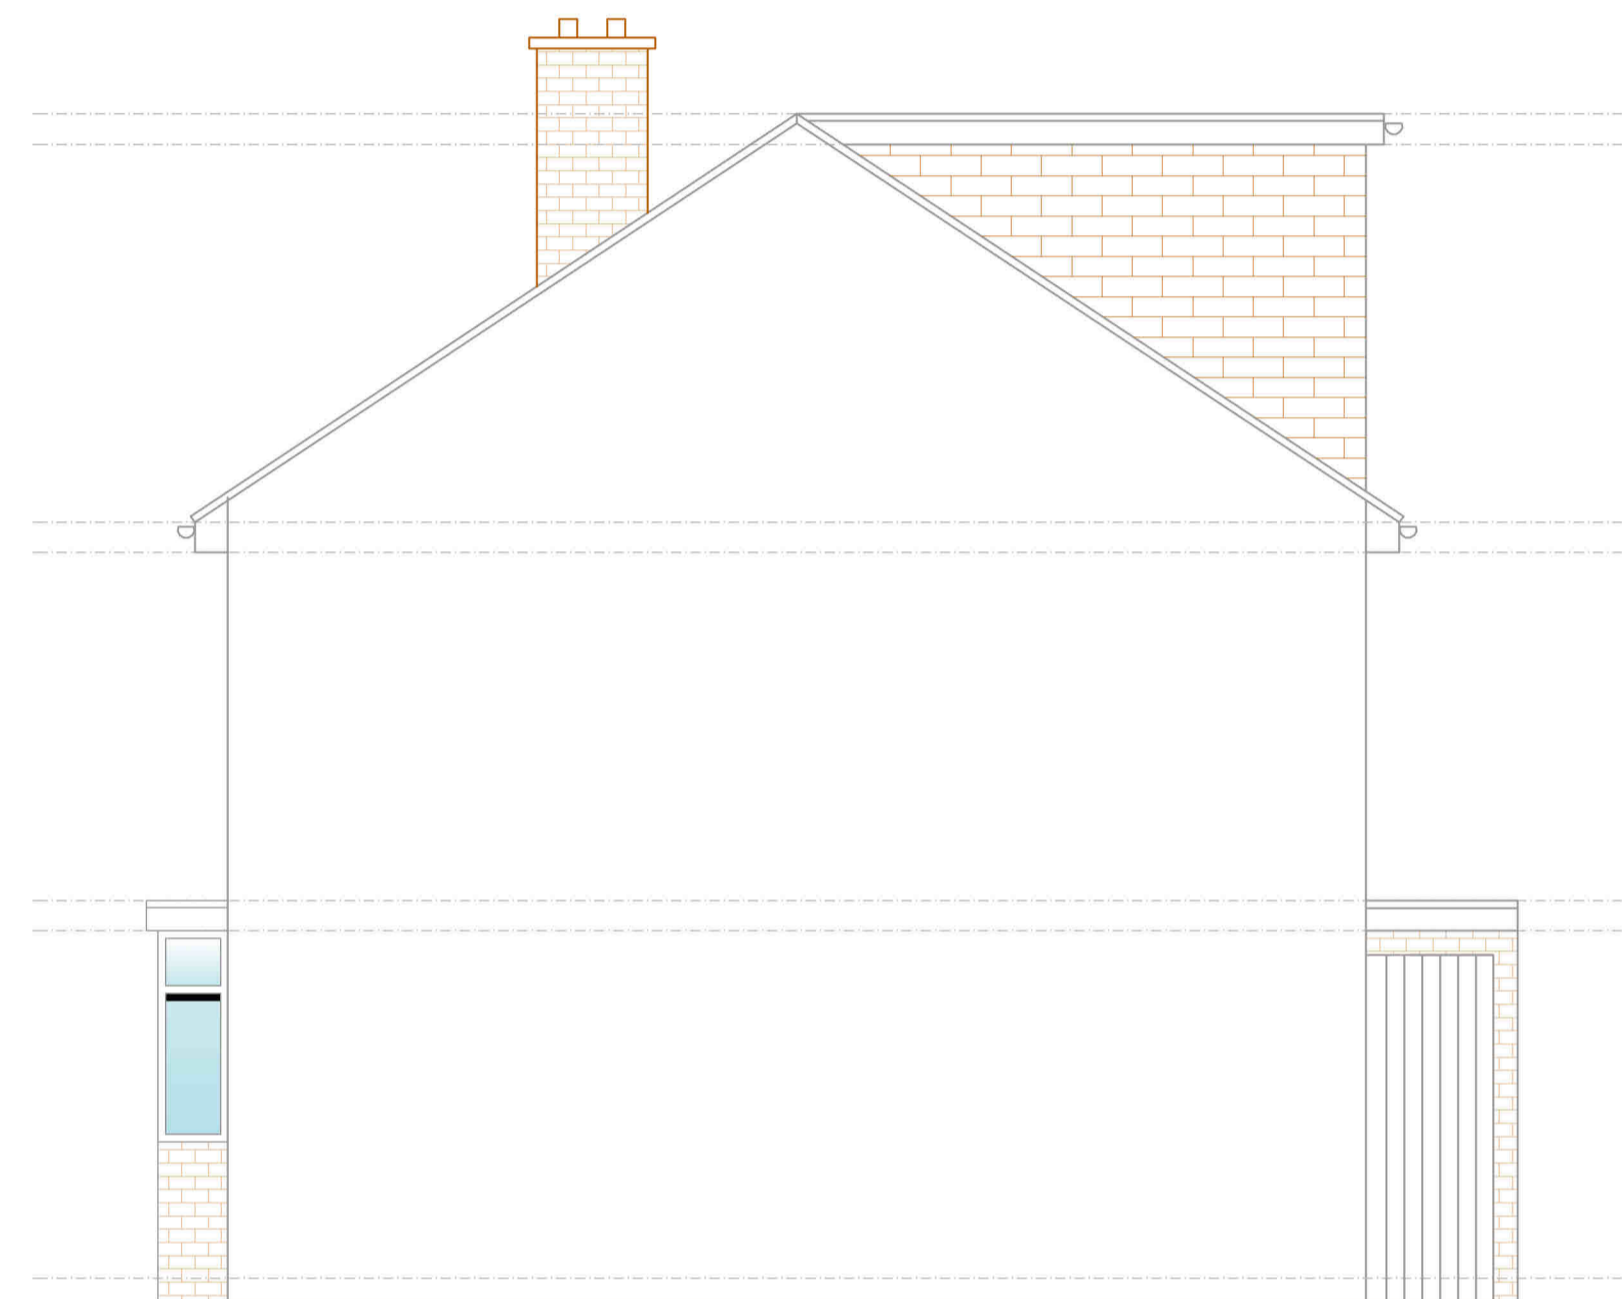

EXISTING SIDE ELEVATION 1
SCALE BAR 1:50 @ A1

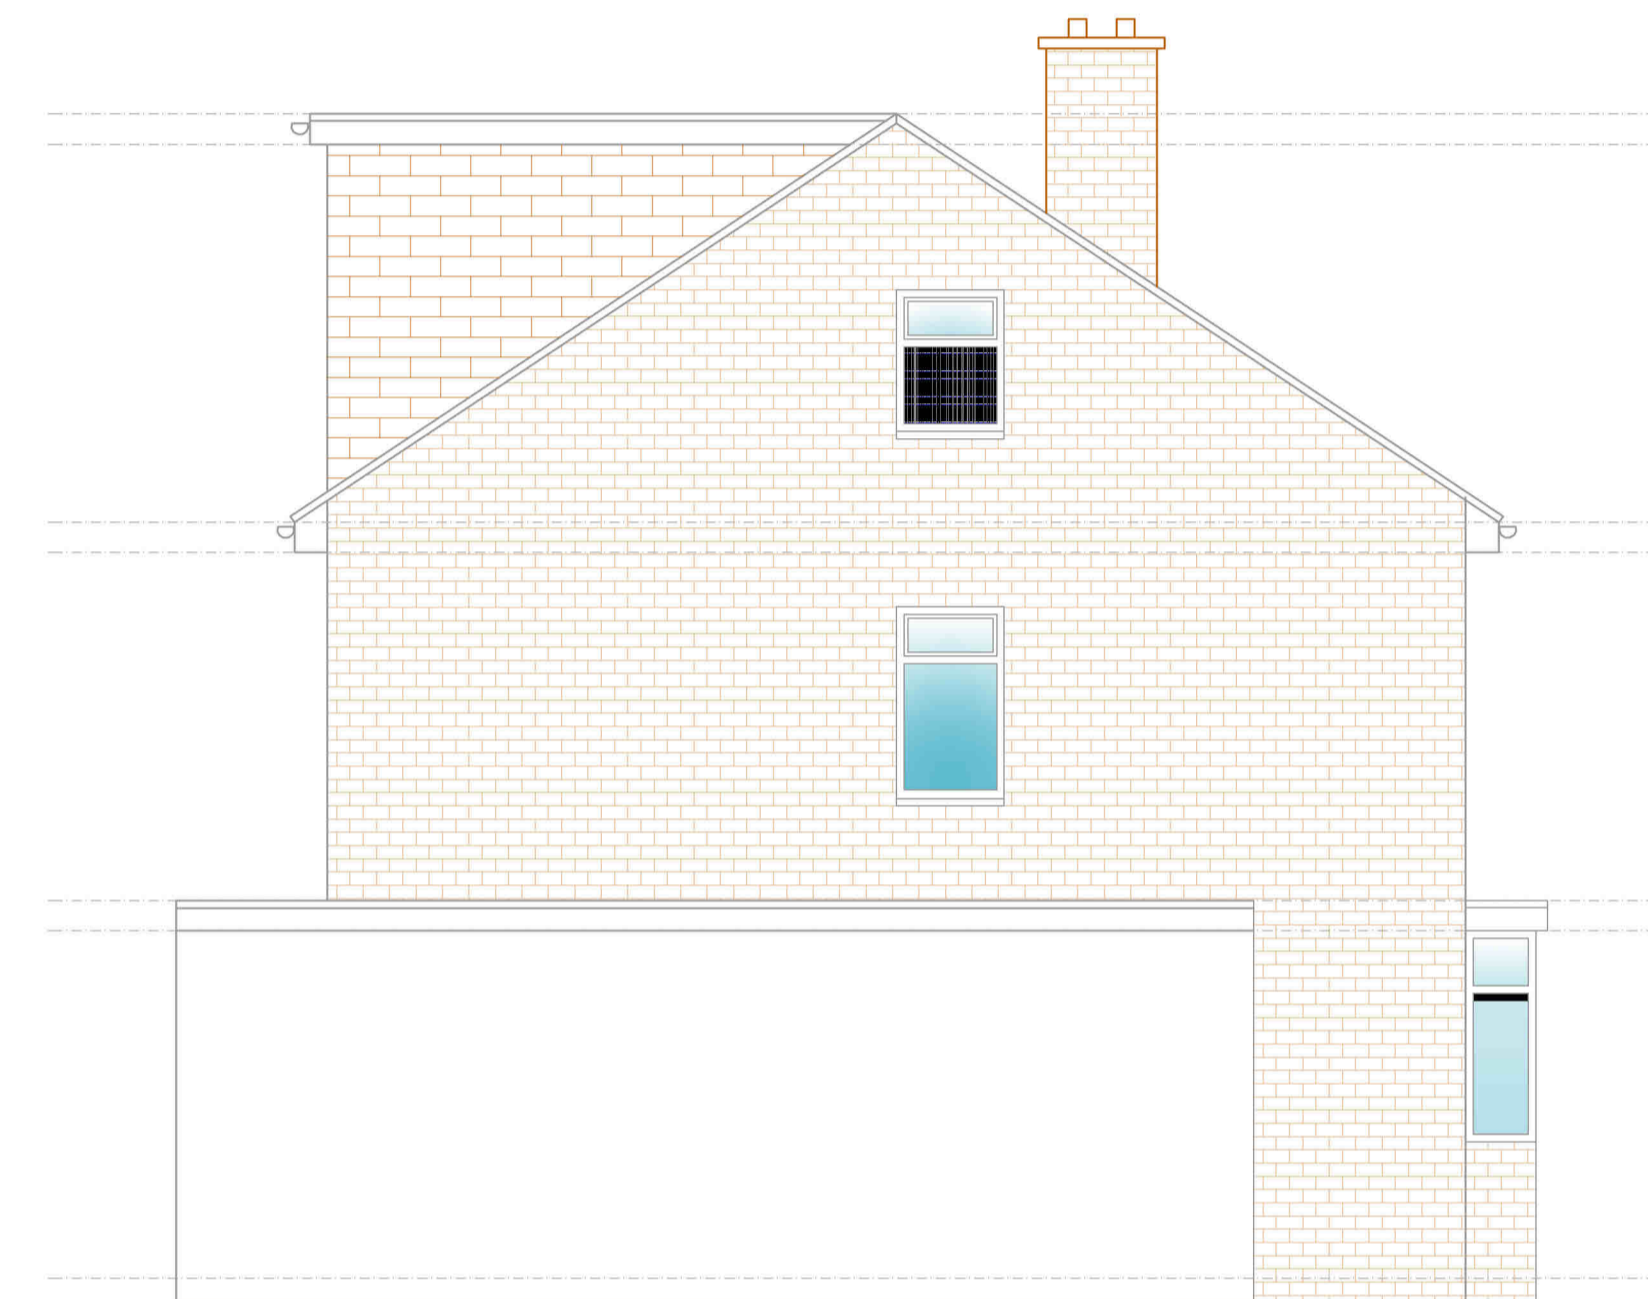

EXISTING SIDE ELEVATION 2
SCALE BAR 1:50 @ A1

 

SCALE BAR 1:50 @ A1

REVISION	DESCRIPTION	DATE	BY
Cotswold Residential Design Ltd			
Oxford Office: 14 Saffron Crescent, London, Oxfordshire, OX15 1LE			
DRAWING TITLE: EXISTING ELEVATIONS			
SITE ADDRESS: 29 HOPE GREEN, WATFORD, WD20 7HQ			
SCALE: 1:50 @ A1		DRAWN BY: BB	
DATE: 18.02.24		DRAWING NO: HOPE/02	