




2 Existing Front Elevation
1 : 100

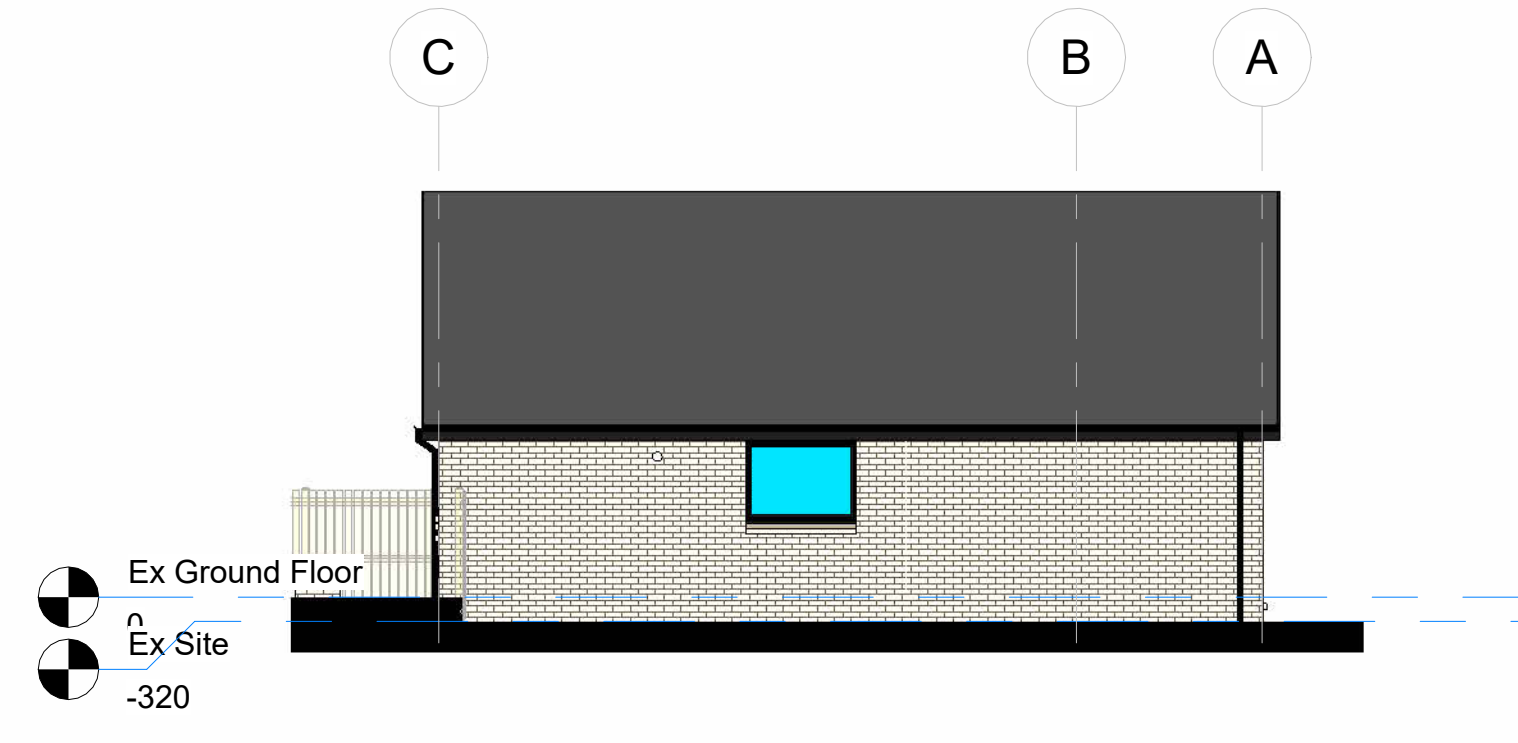


3 Existing Side / Left Elevation
1 : 100

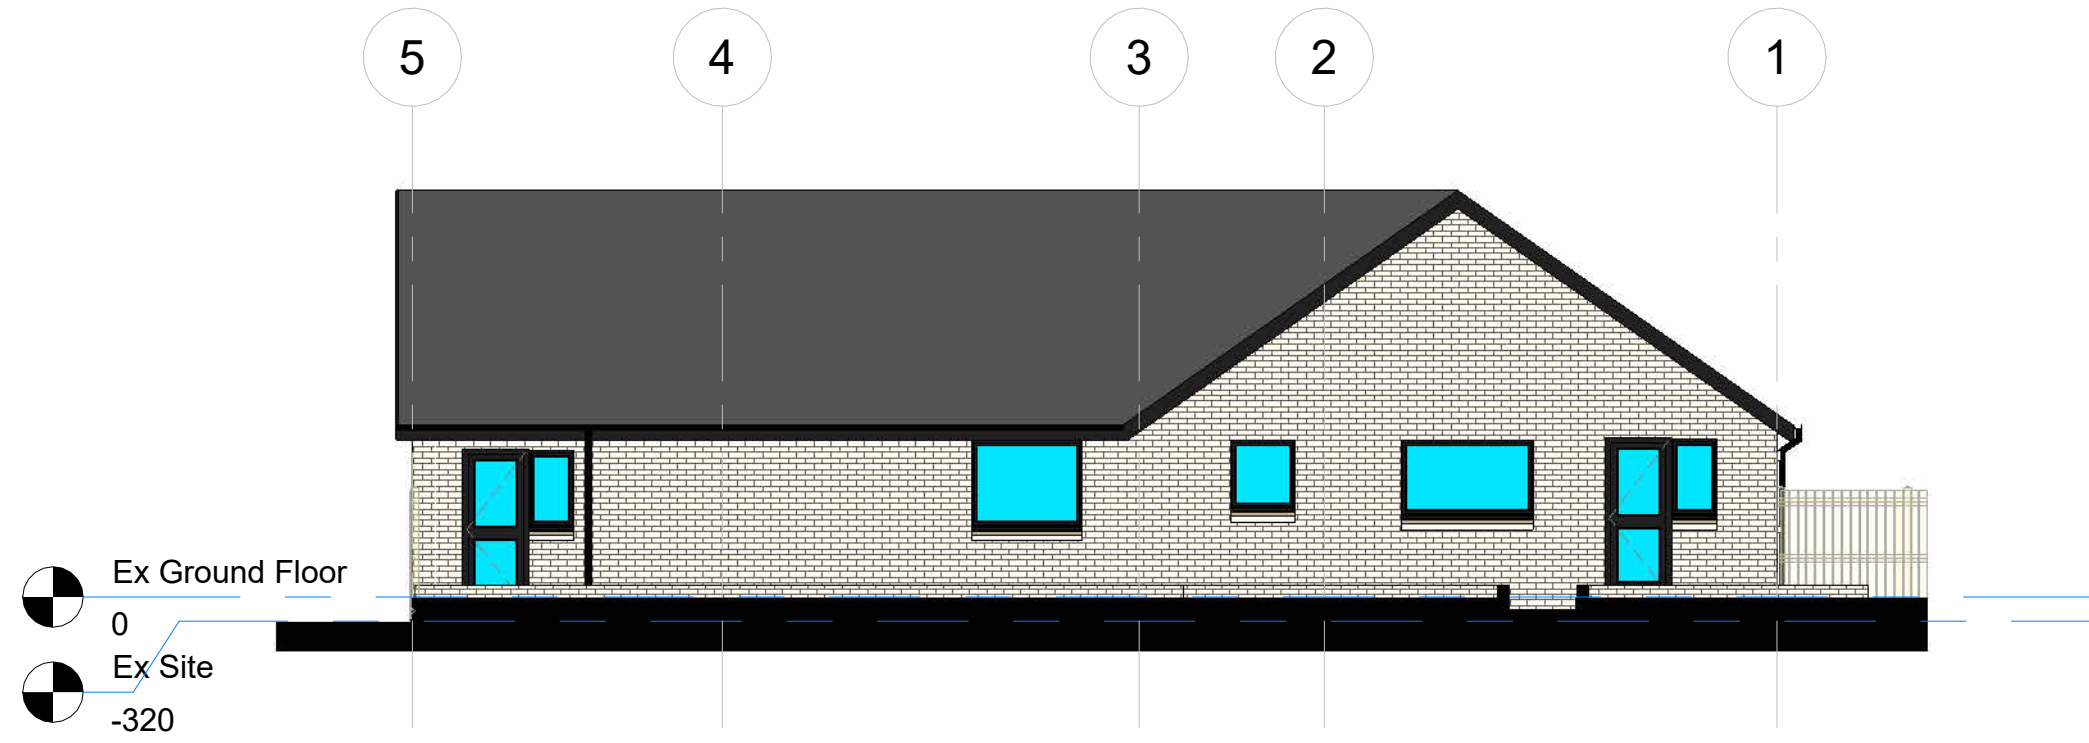


4 Existing Rear Elevation
1 : 100

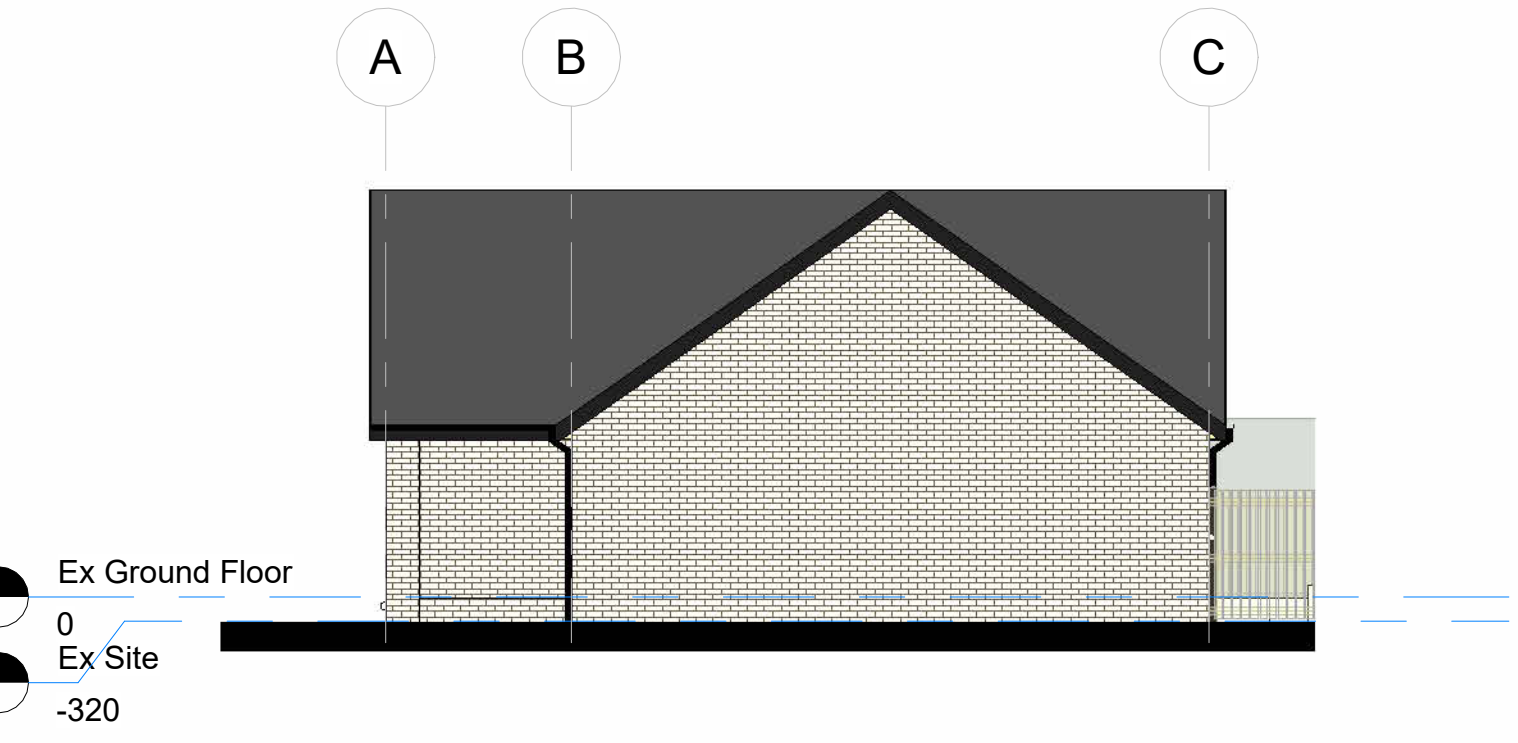


5 Existing Side / Right Elevation
1 : 100

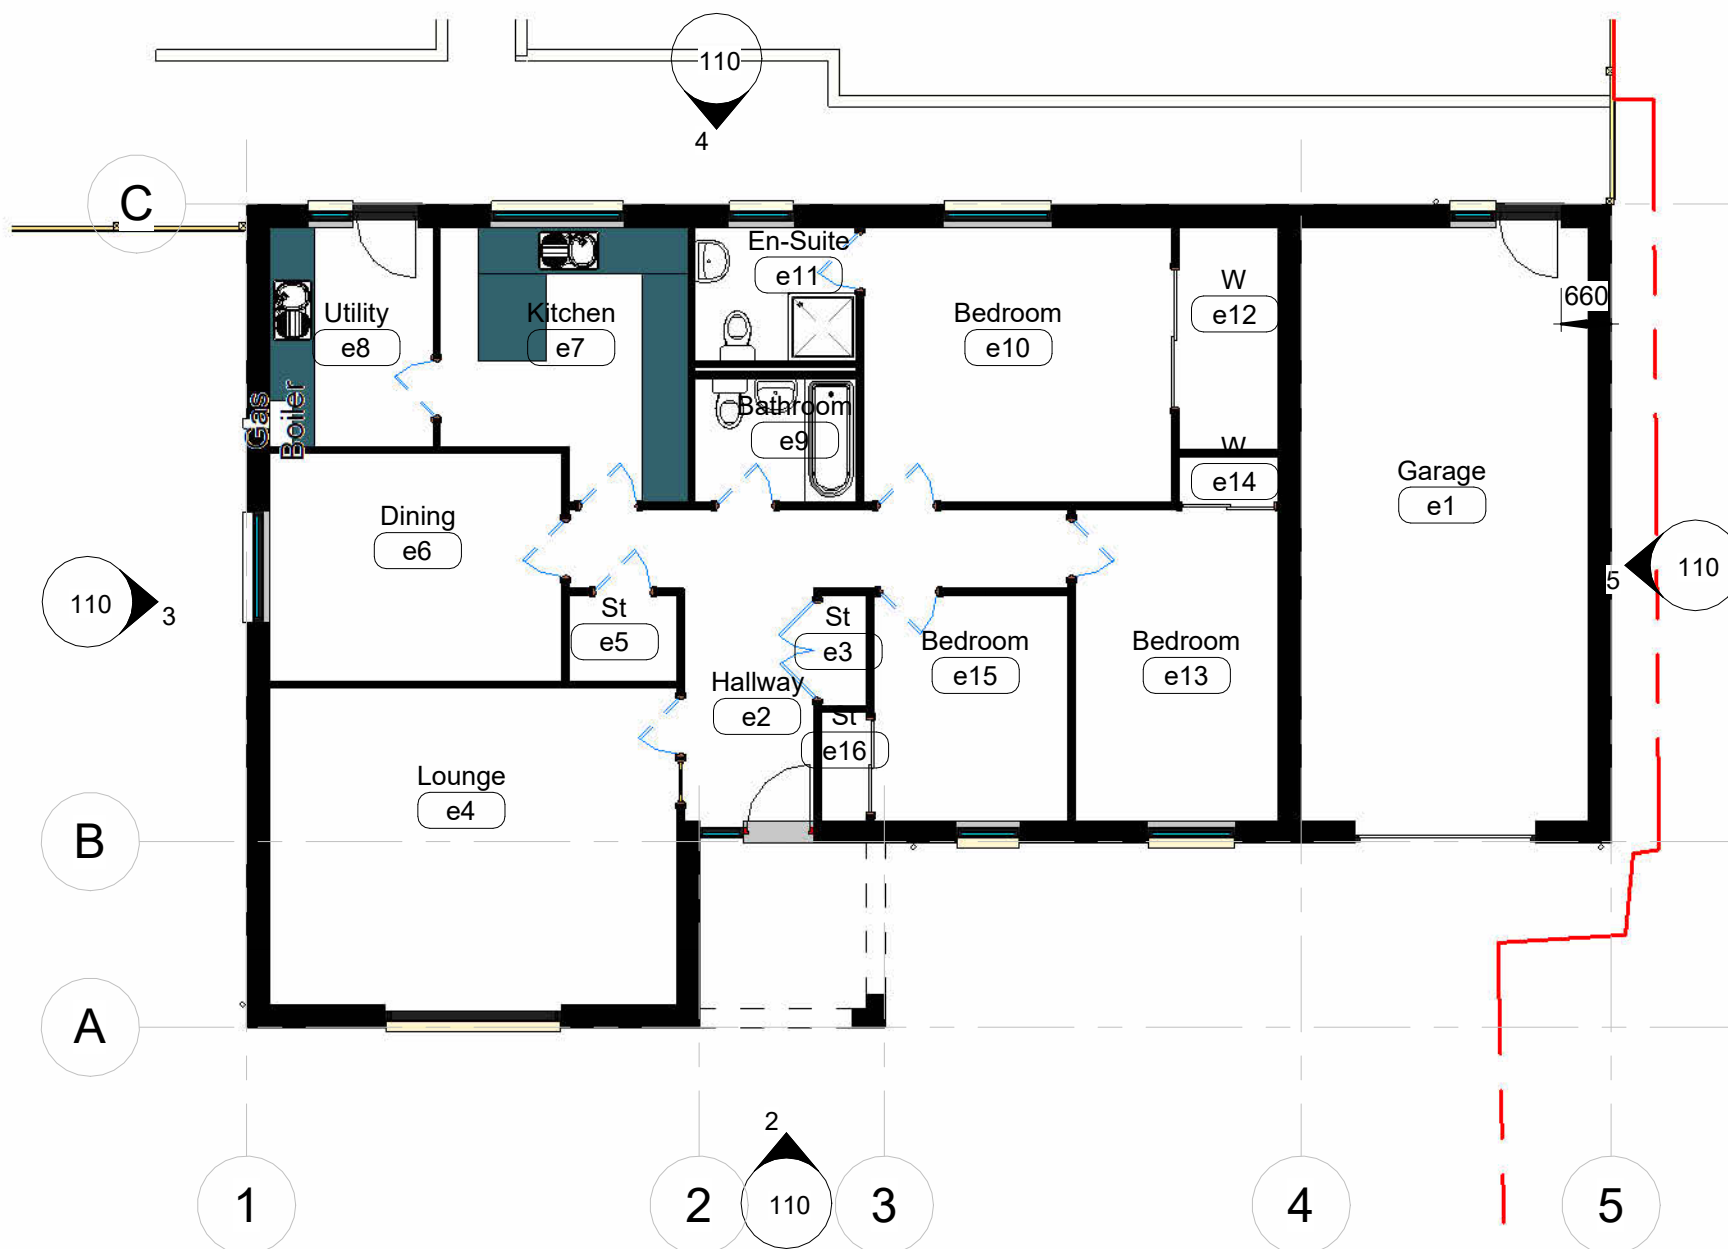


1 Ex Ground Floor
1 : 100

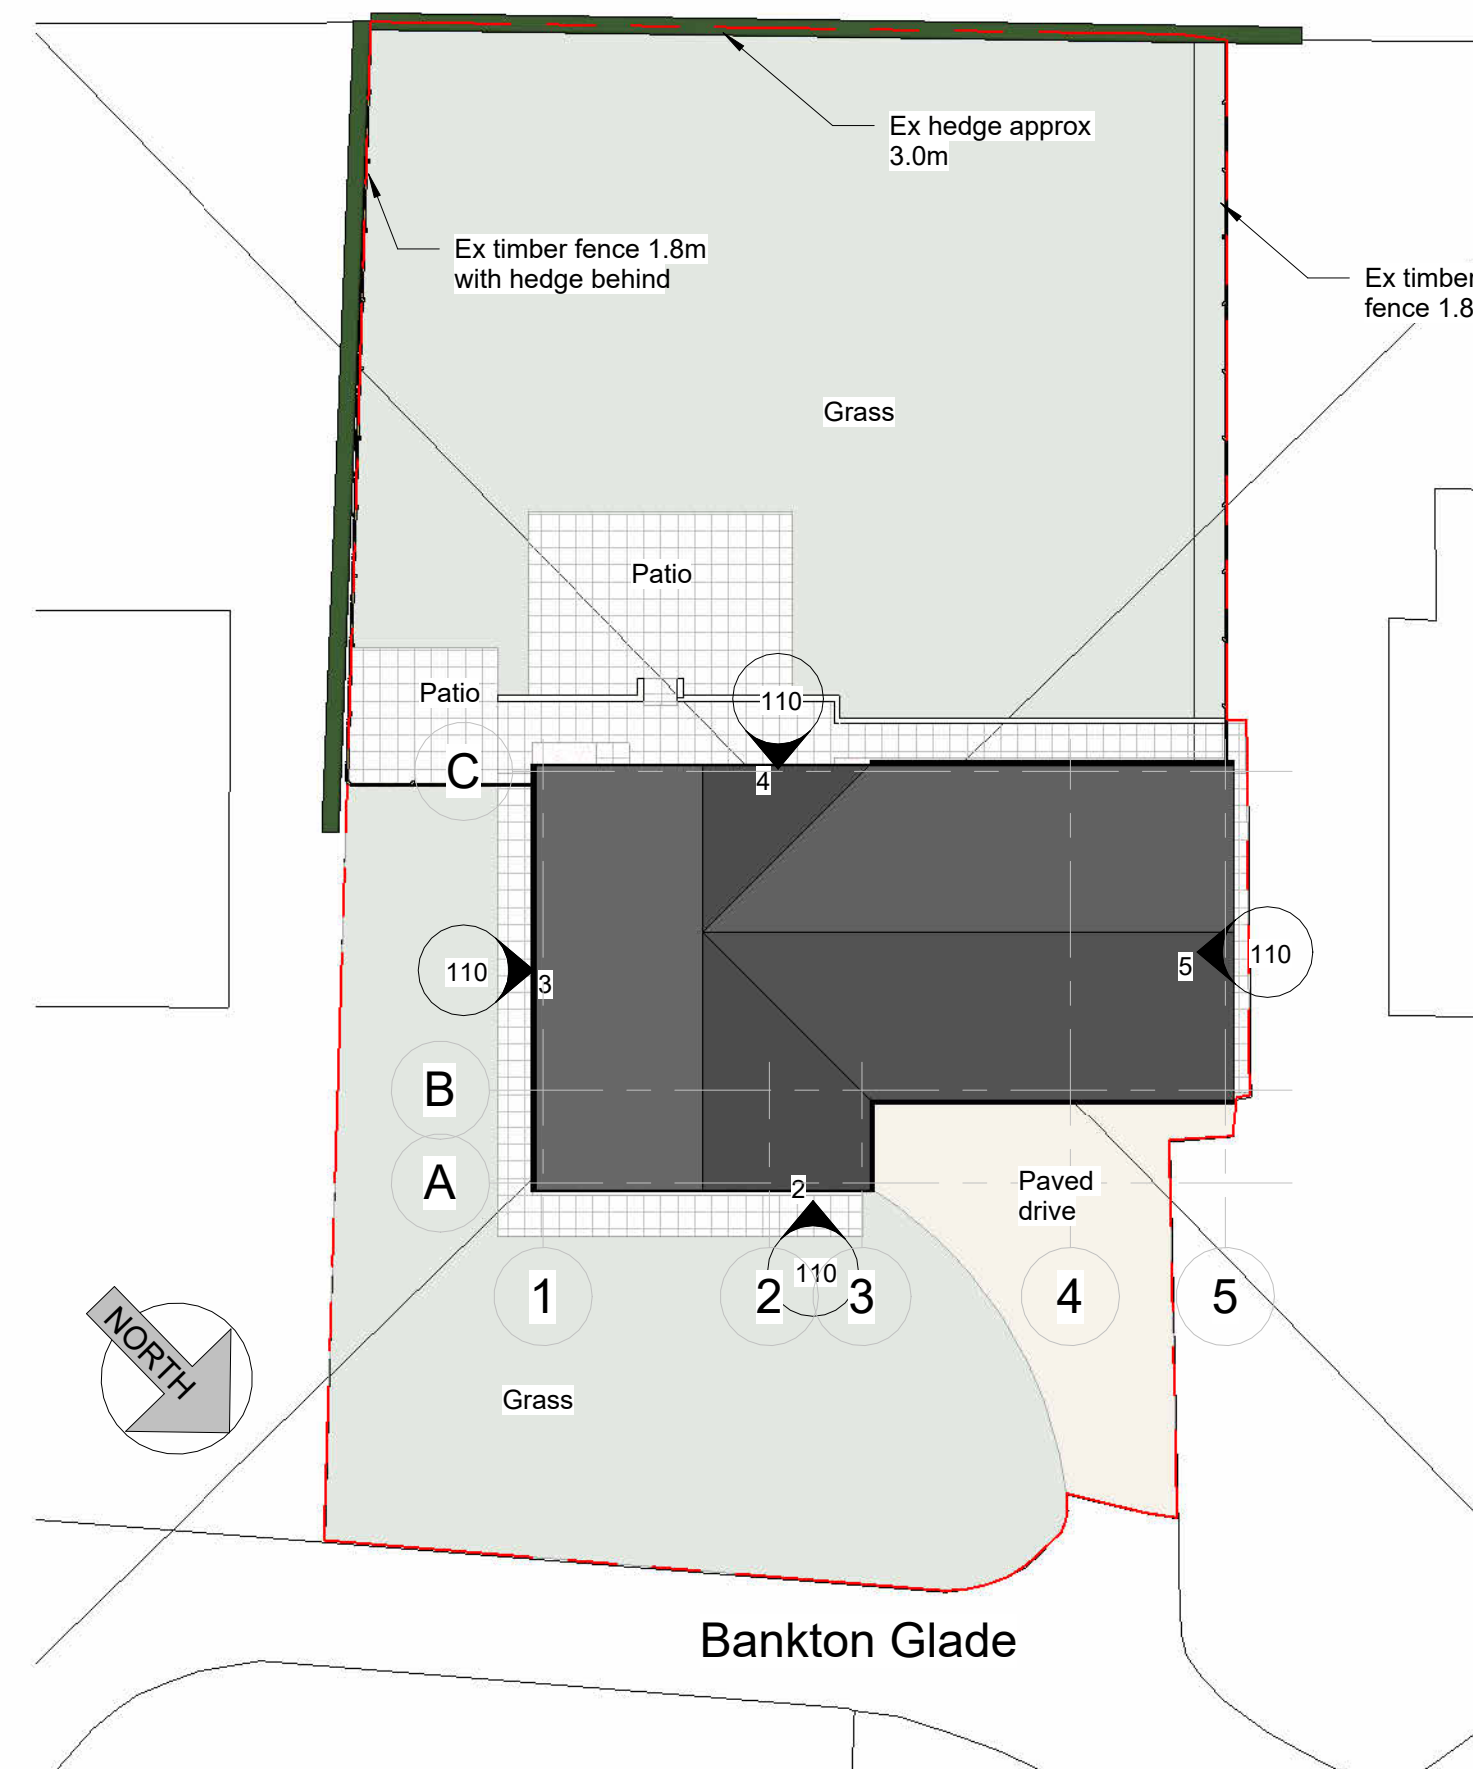

6 Existing Site
1 : 200

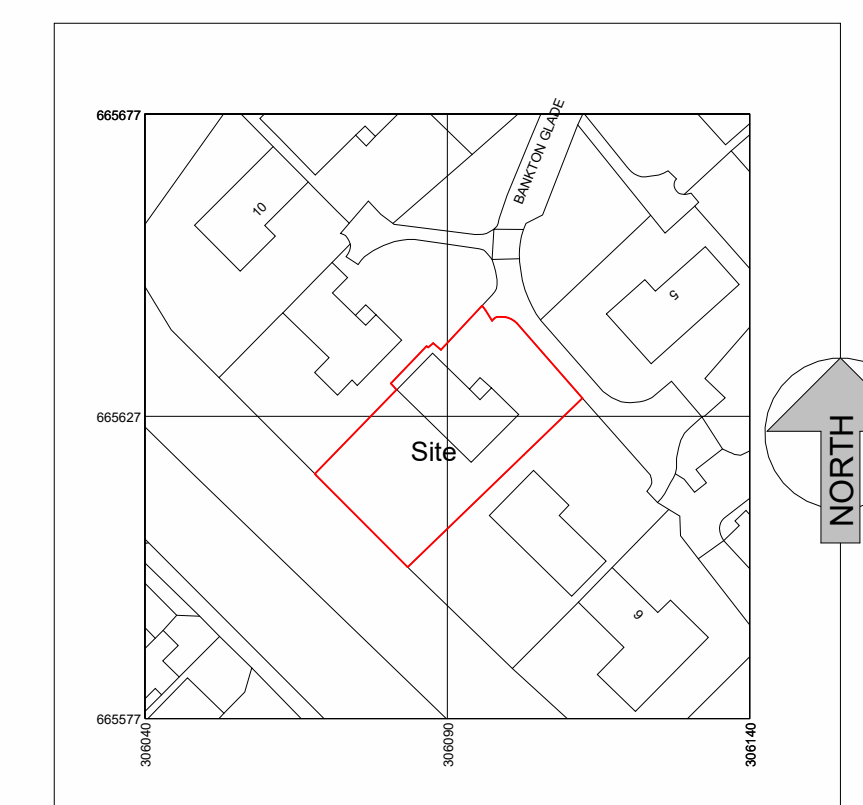

7 OS Location Plan
1 : 1250

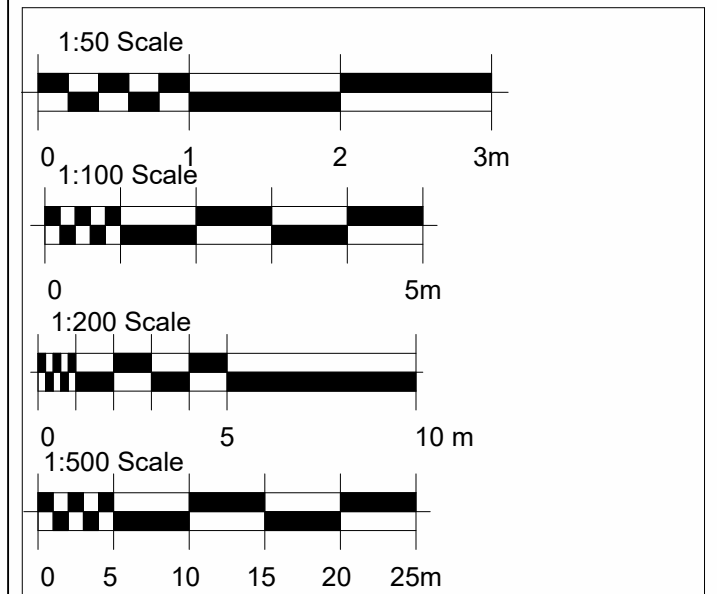

NOTE:- All existing dimensions must be checked on site by the contractor prior to work commencing. Any discrepancies must be reported prior to works starting.

No.	Description	Date

Stage	Planning	
Project	Proposed Single Storey Extension to Rear	
Client	Mr & Mrs Douglas	
Project Address	8 Bankton Glade, Livingston EH54 9DG	
Title	Existing Layout - Elevations - Site	
Project no	24101	
Date	March 2024	
Scale	Drawing no	Rev
As Note	110	