


Proposed Ground Floor

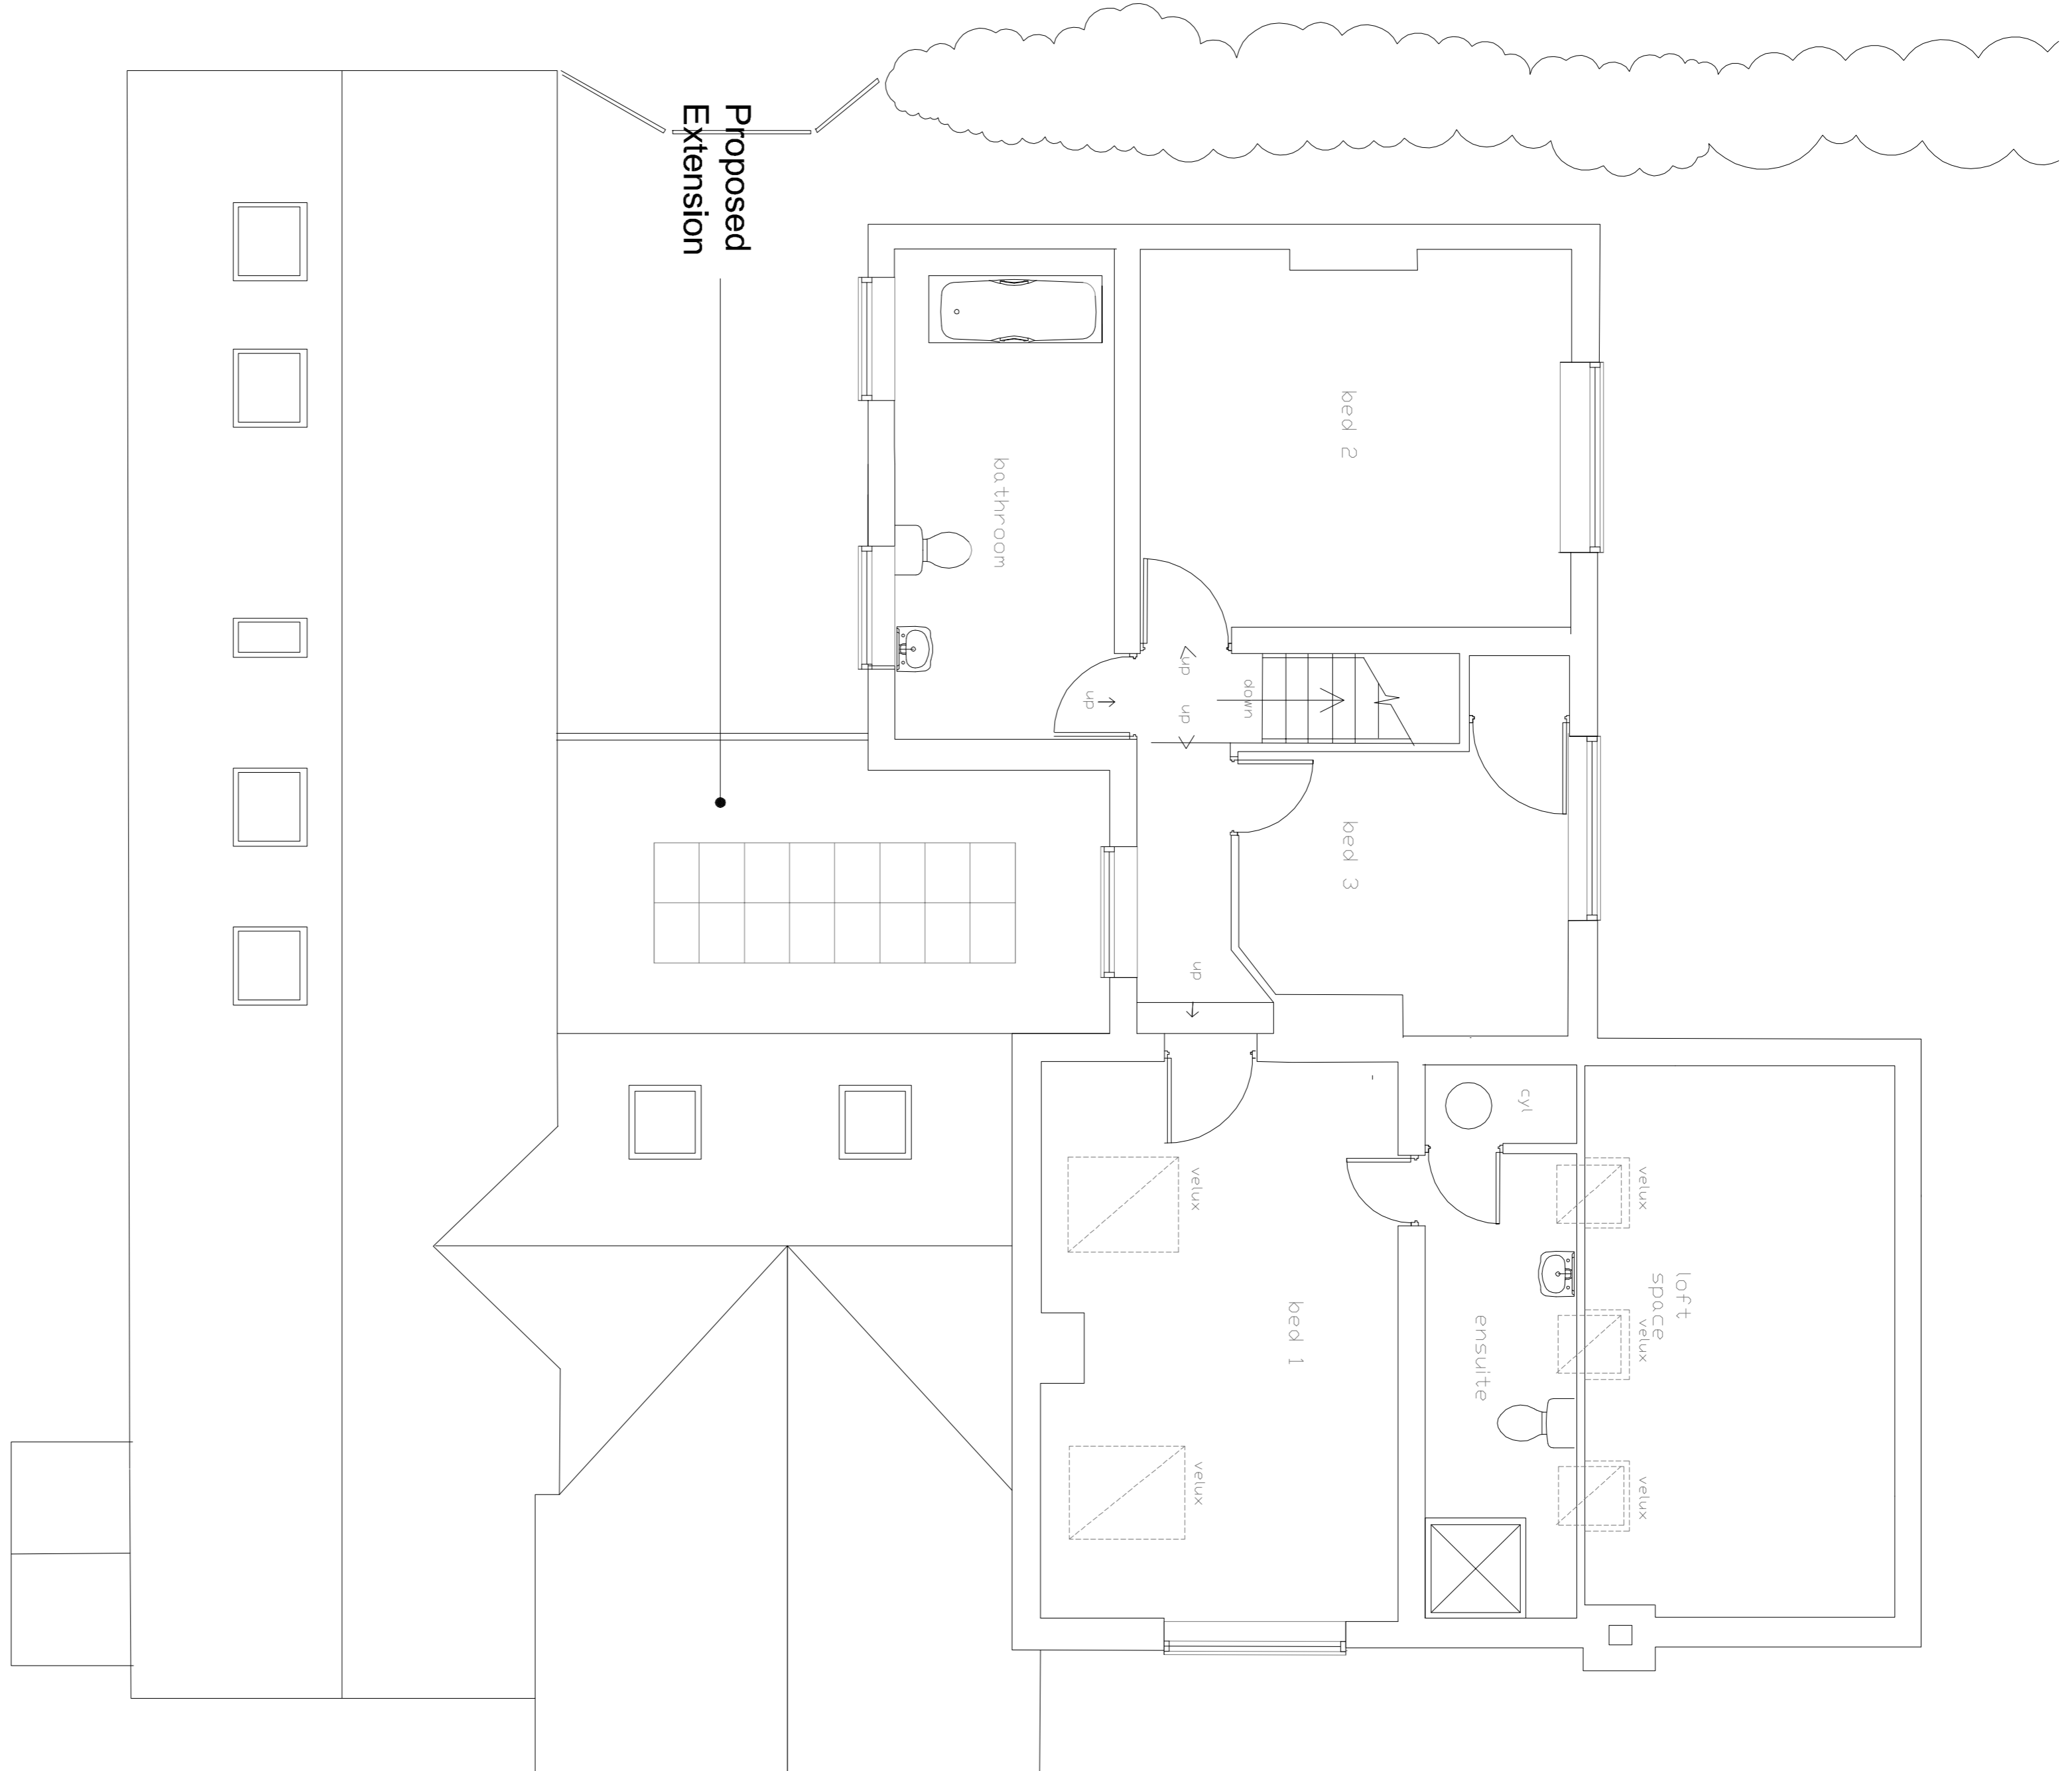

Proposed First Floor and Roof plan

Notes

This drawing is indicative only. Do not scale from this drawing for construction purposes. Check all dimensions on site before fabrication or setting out. This drawing is copyright and may not be reproduced without permission of the owner.

original by	A	Drawing reference updated	18.03.24	dr by	ap by
-------------	---	---------------------------	----------	-------	-------

OM architecture & design

OM architecture & design
45a High Street, Shrewsbury, Shropshire, SY1 1ST
T +44 (0)1743 818 610
E info@om-architecture.co.uk

client	Mr and Mrs John Barber		
project	Yew Tree House, Lower Frankton.		
drawing	Proposed Floor Plans		
computer file		plot date	
project number	-	scale	1/50@A1
drawing number	PL13	rev	A
		issue status	PL

This drawing is to be read in conjunction with all related drawings. Do not scale from this drawing. All dimensions must be checked and verified on site before commencing any work or producing shop drawings. The originator should be notified immediately of any discrepancy. This drawing is copyright and remains the property of OM architecture & design.