

East Elevation as PROPOSED 1:50



South Elevation as PROPOSED 1:50



North Elevation as PROPOSED 1:50




West Elevation as PROPOSED 1:50



Client/Project:
Frank Raynes
 Boundary House, Buxhall Road
 IP14 3AG

Project status:
PLANNING
 Drawing title:
 Elevations as proposed

Description: Installation of 1No air source heat pump to the side
 Rev: Description: By: Date:

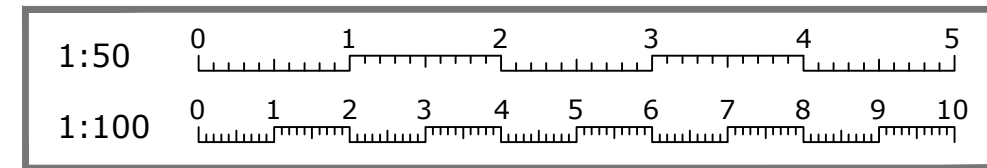

Scale: 1:50	Paper Size: A1	Drawn: T. Siddiqui	Checked:
Project ID: J-646DCB51	Drawing No: 04	Revision: -	Date: 05.03.2024