




East Elevation as EXISTING 1:50



South Elevation as EXISTING 1:50



North Elevation as EXISTING 1:50

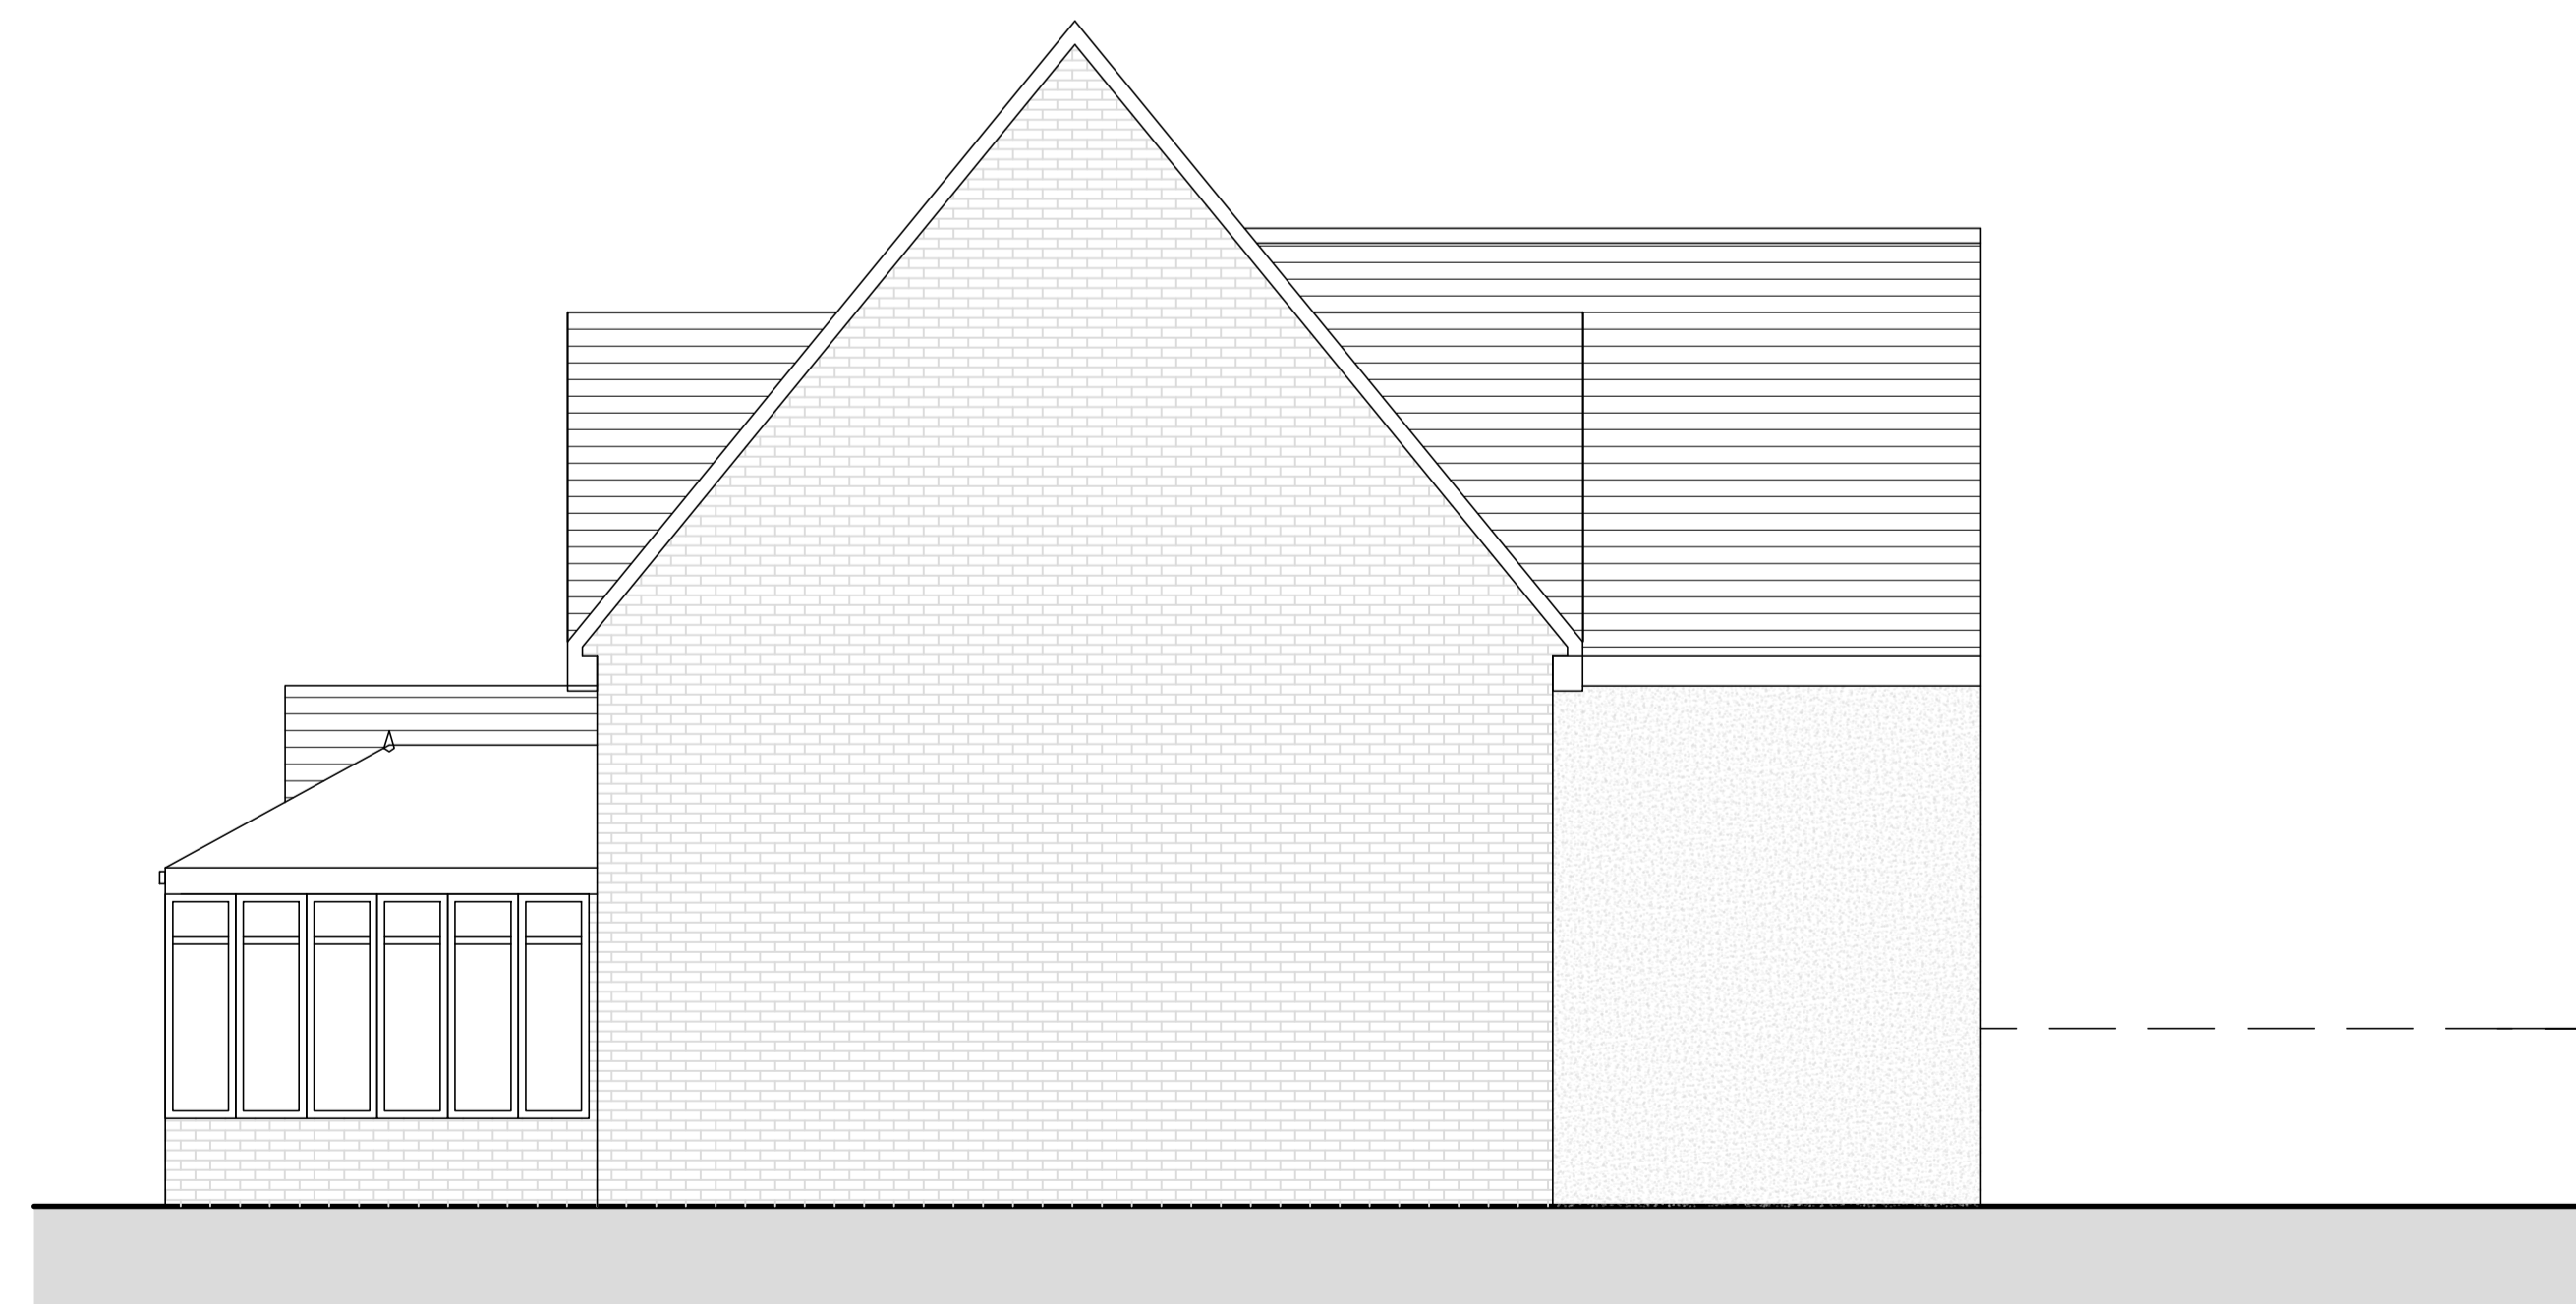

West Elevation as EXISTING 1:50




Client/Project:
Frank Raynes
 Boundary House, Buxhall Road
 IP14 3AG

Project status:
PLANNING
 Drawing title:
 Elevations as existing

Description: Installation of 1No air source heat pump to the side

By: Date:

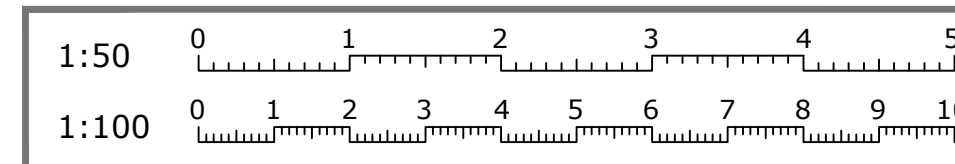

Scale: 1:50	Paper Size: A1	Drawn: T. Siddiqui	Checked:
Project ID: J-646DCB51	Drawing No: 03	Revision: -	Date: 05.03.2024