

Proposed Front Elevation (North-East)

No.	Date	Revisions

Hardwood Gates

Brickwork Walls + Piers

HOLLINS

Architects, Surveyors & Planning Consultants

The Guildhall
Market Hill
Framlingham
Suffolk
IP13 9BD

Telephone 01728 723959
E mail all@hollins.co.uk
Website www.hollins.co.uk

Client
MR & MRS UNDERDOWN

Site
**THE GABLES,
LAXFIELD ROAD,
FRESSINGFIELD,
IP21 5PY**


Project
ACCESS ALTERATIONS

Details
PROPOSED


Scale
1:50 (A3)

Date
FEBRUARY 2024

Drawn by
RJB

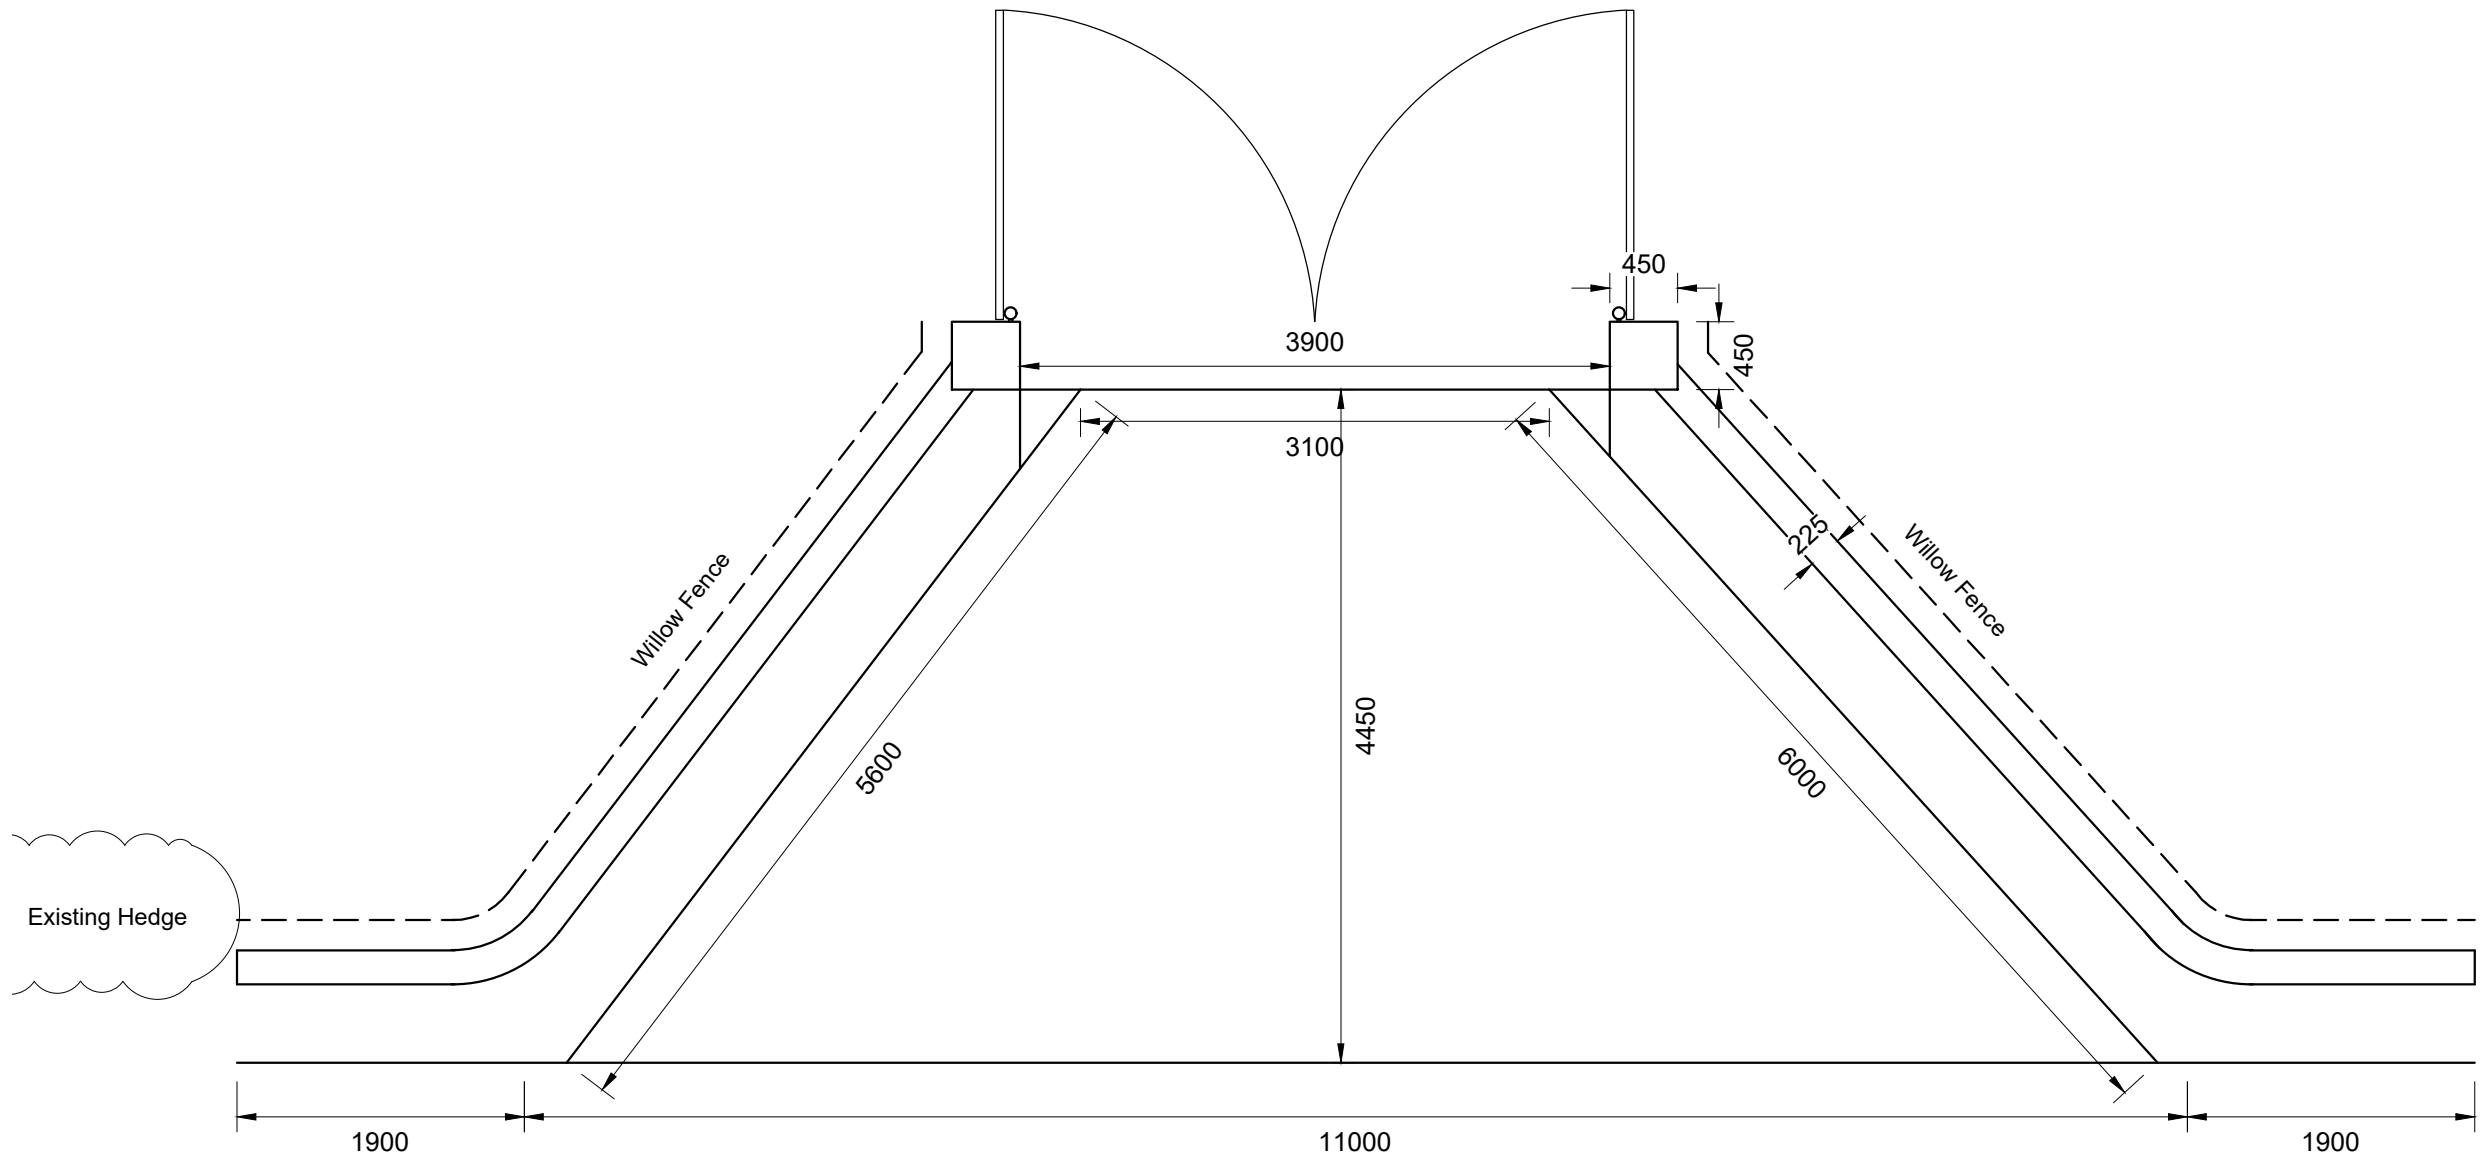

Proposed Plan - 1:50

 

Drawing number
21203 11

This drawing is copyright. This drawing must not be scaled. Before commencing any work the contractor must set out and check all dimensions on site. This drawing to be read in conjunction with any consultants details. Any discrepancies must be reported to Hollins Architects & Surveyors.