


Notes

1. Drawing not to be scaled
2. All measurements to be checked on site
3. Any construction work carried out prior to receiving all necessary approvals for planning and/or building regulations is entirely at the householders/clients risk



- Existing Walls
- Proposed Walls

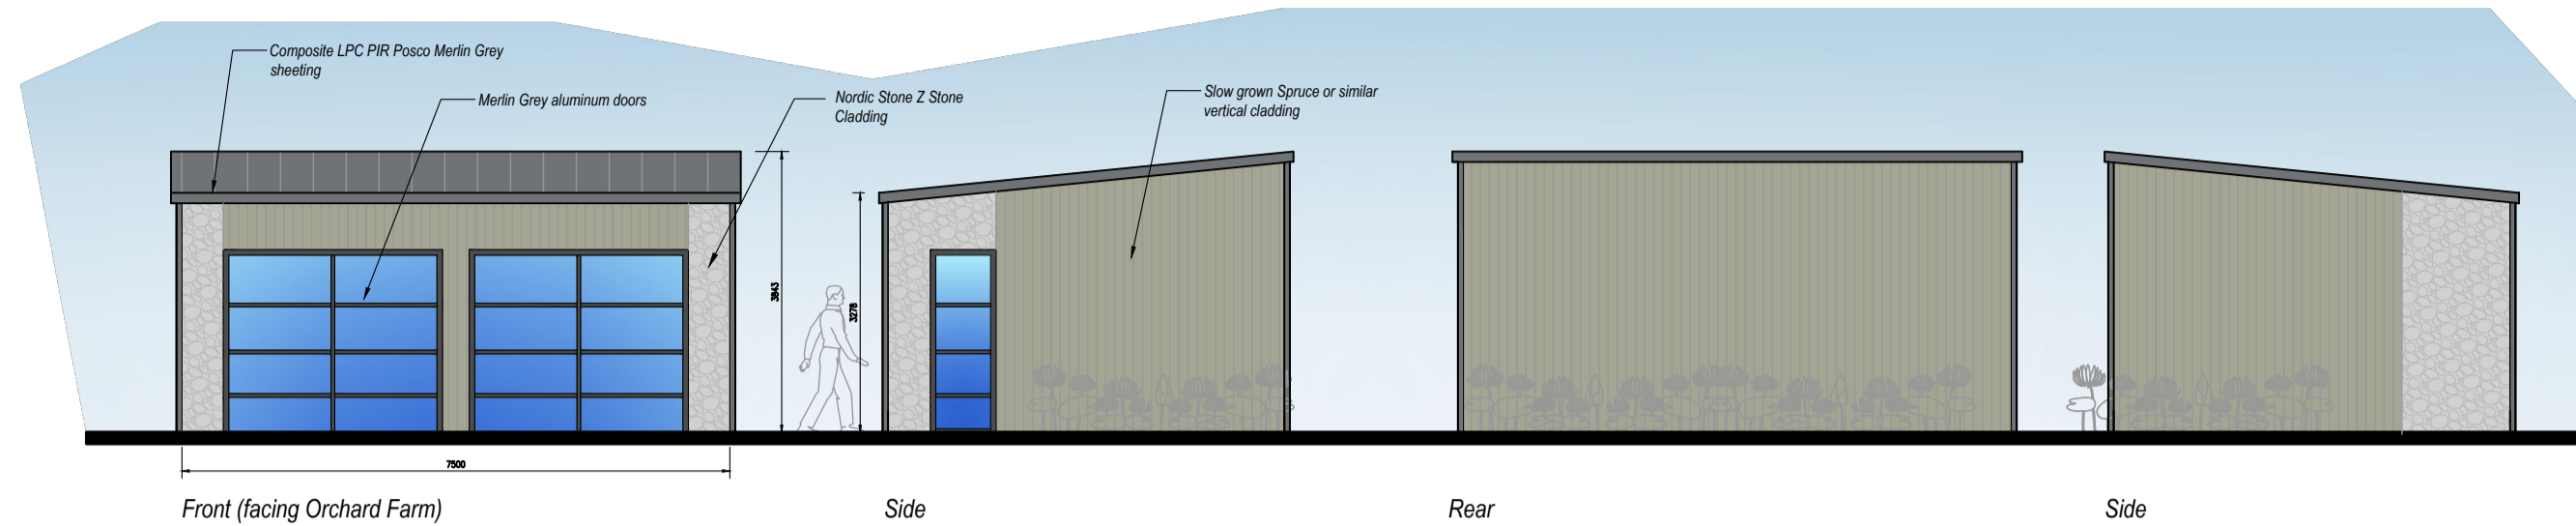



Proposed Elevations
Scale 1:100




Location Plan
Scale 1:2500

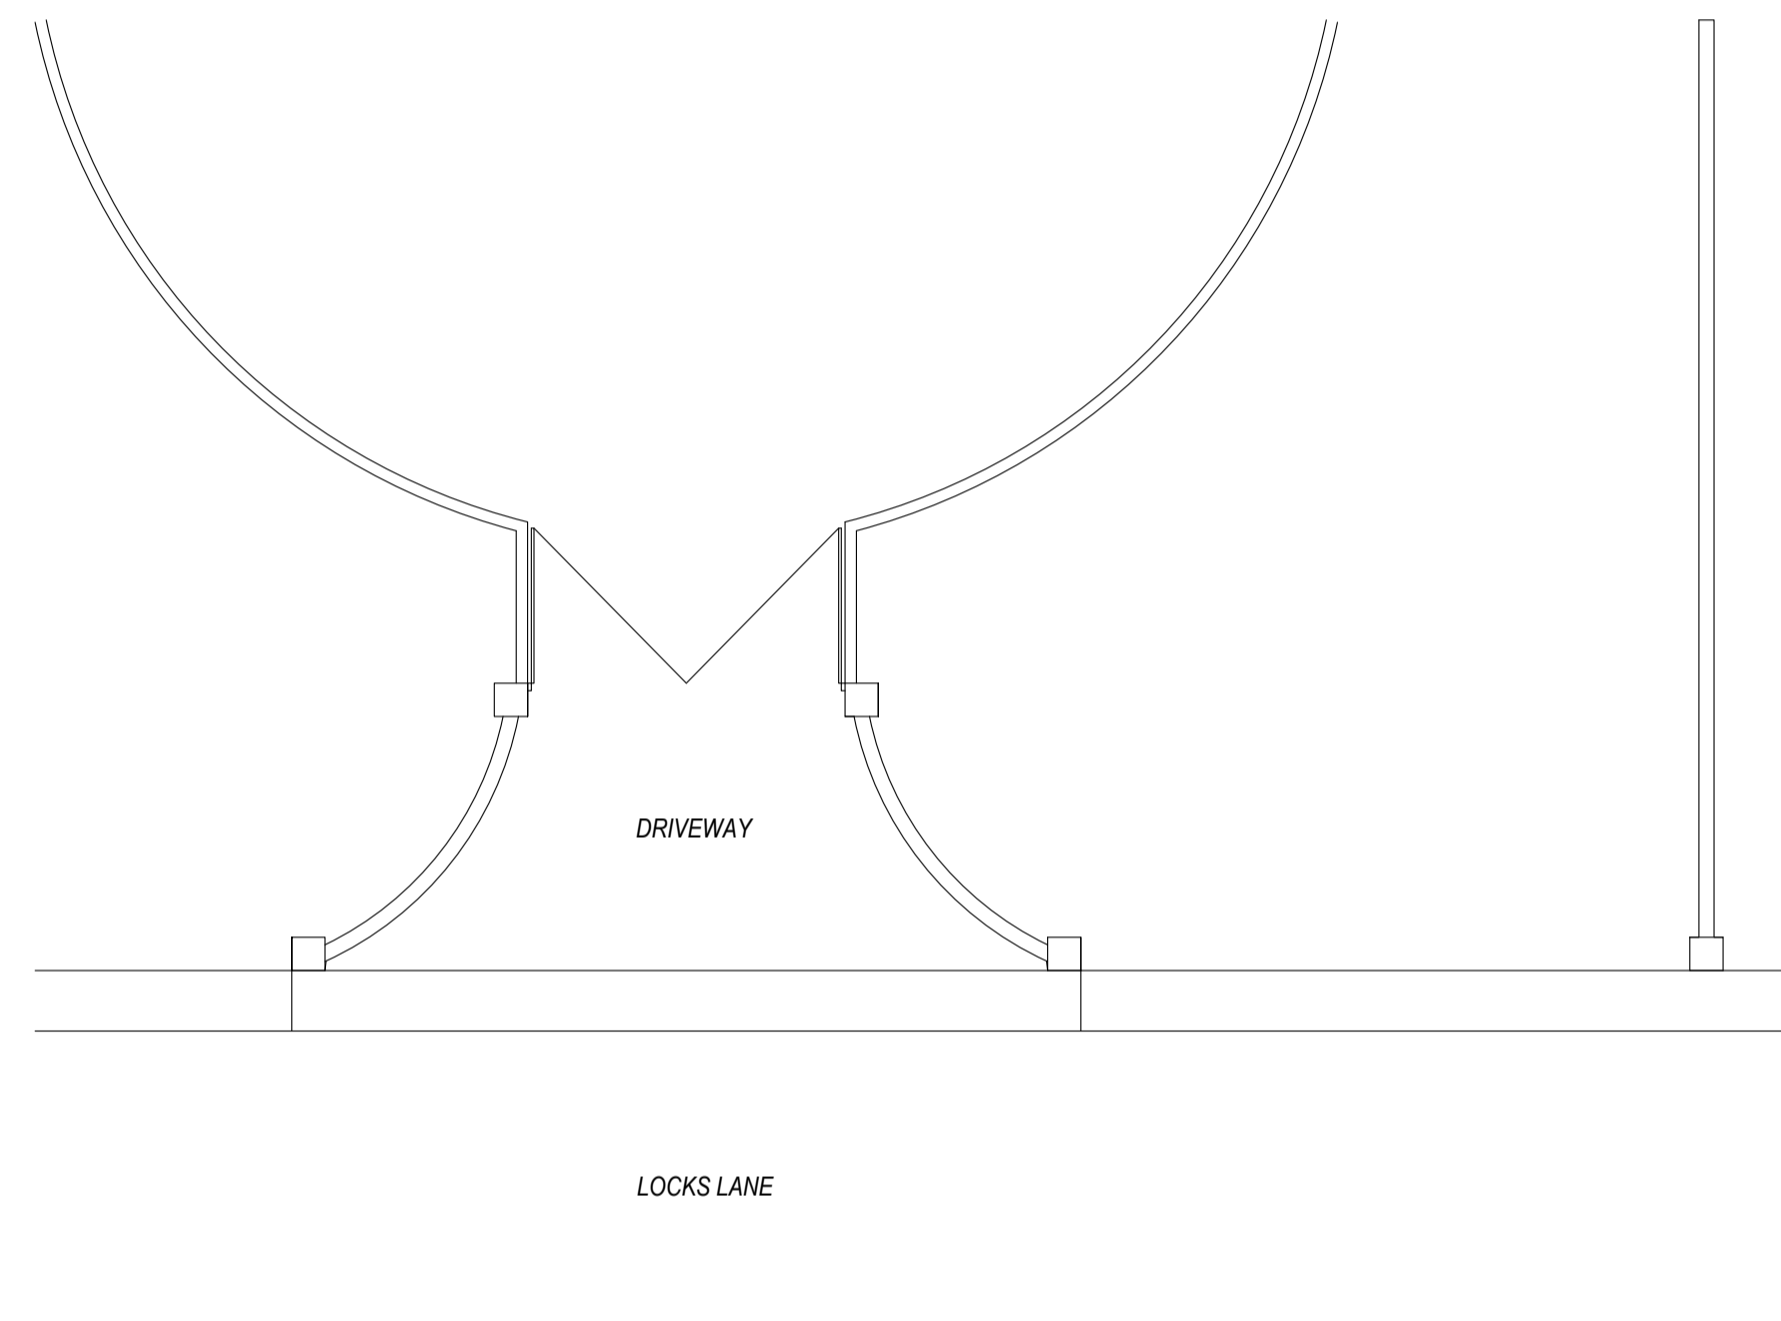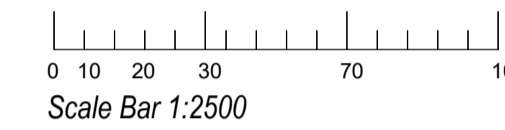


Existing Site Plan
Scale 1:100

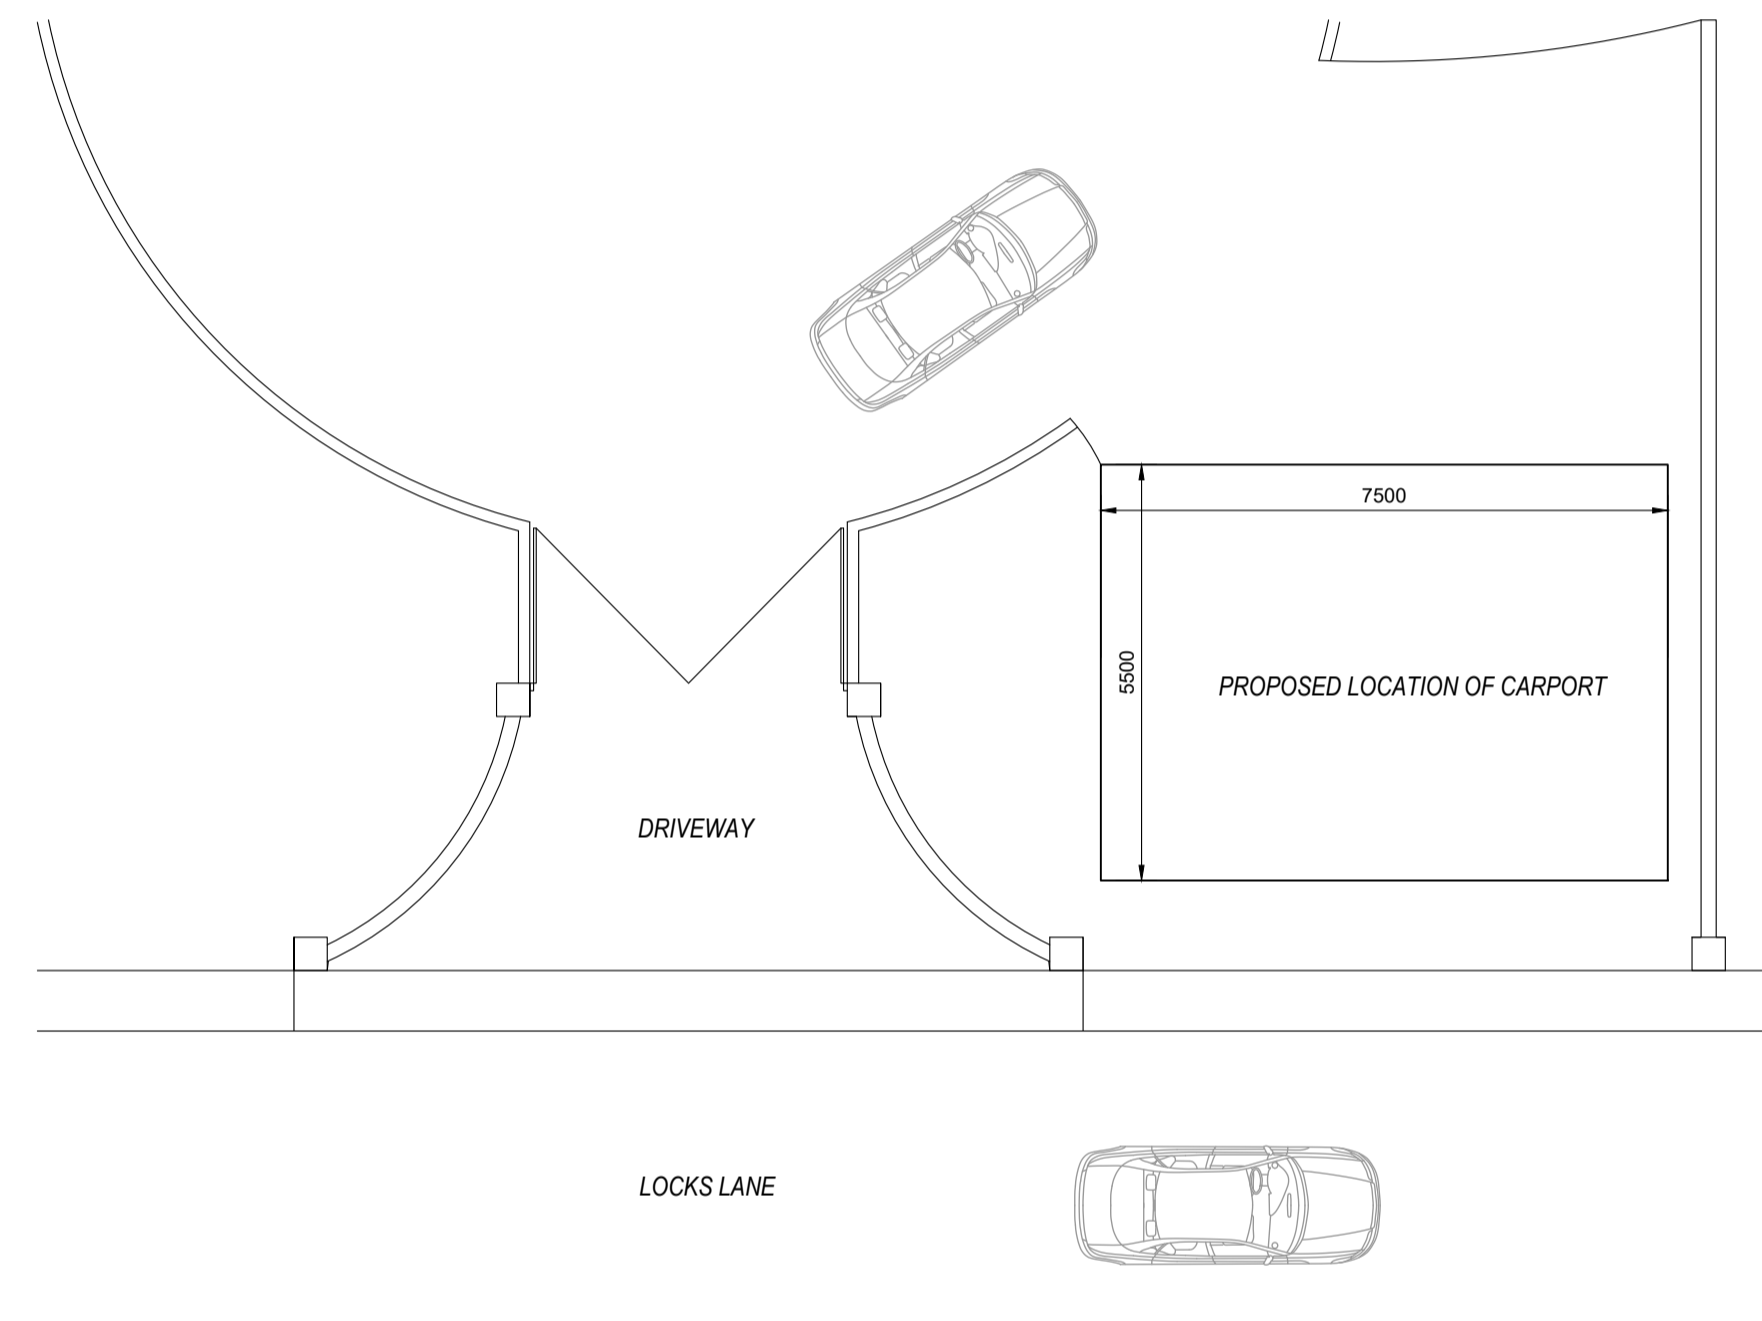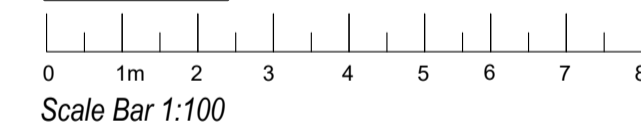


Proposed Site Plan
Scale 1:100

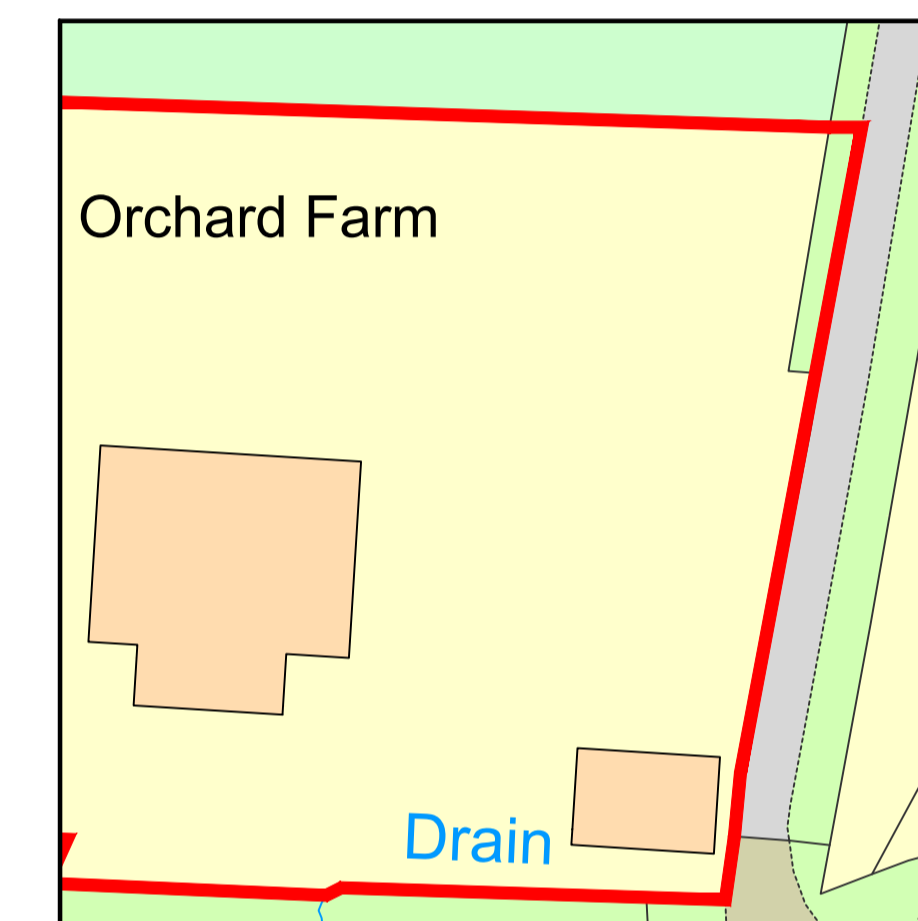


Existing Site Plan
Scale 1:500

 

Proposed Site Plan
Scale 1:500

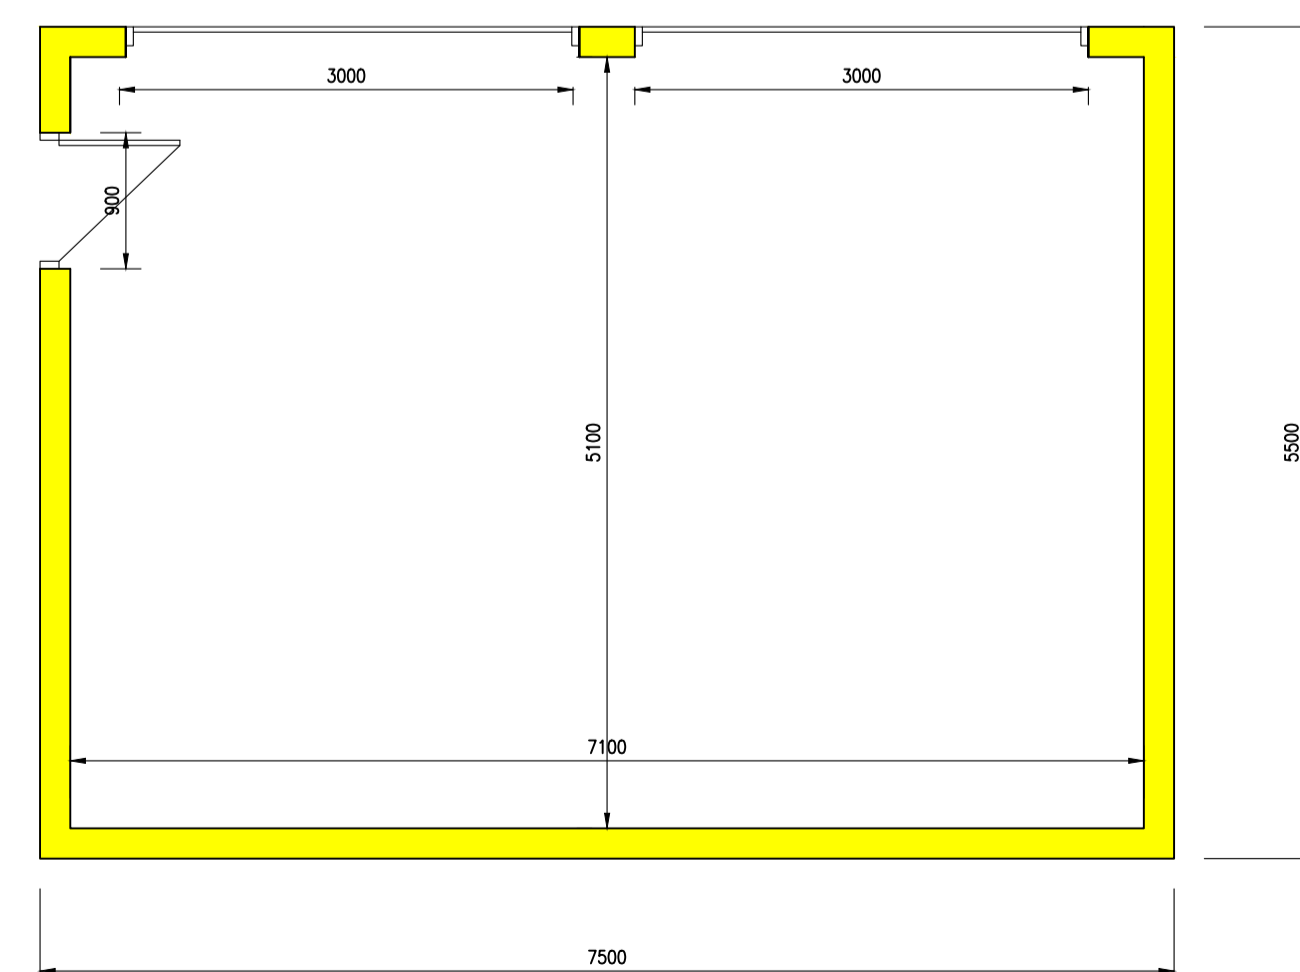

Proposed Floor Plan
Scale 1:50

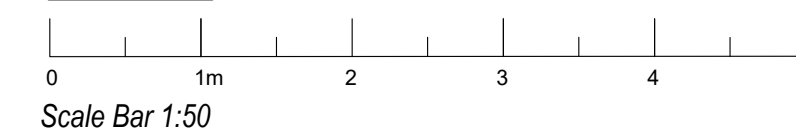

REV D - Design changes - 27/03/2024
REV C - Design changes - 27/03/2024
REV B - Design changes - 26/03/2024
REV A - Design changes - 24/03/2024

Tel: 01473 876012
office@dakingdesigns.co.uk
www.dakingdesigns.co.uk

Project: Proposed Detached Carport at Orchard Farm, Locks Lane, Leavenheath, Colchester, CO6 4PF		
Drawing Details: Existing/Proposed Site Plans, Elevations, Location Plan & Floor Plans		
Date: March 2024	Scale/s: See Drawing @ A1	Drawn: SGW
Number: 549-001	Rev: D	