



©Crown Copyright and database rights 2024 OS Licence no. 100041041

**LOCATION PLAN**  
Scale 1:1250



©Crown Copyright and database rights 2024 OS Licence no. 100041041


**BLOCK PLAN**  
Scale 1:500

**SITE PLAN**


**NOTES:**

1. Use written dimensions only. All dimensions to be checked on site and any discrepancies reported to ACORUS immediately. If in doubt ask.
2. Where relevant, significant hazards have been identified on the drawing. Hazards which should be obvious to a competent contractor or unforeseeable have not been identified.
3. This drawing is confidential and remains the exclusive property of ACORUS.

© ACORUS Rural Property Services Ltd.

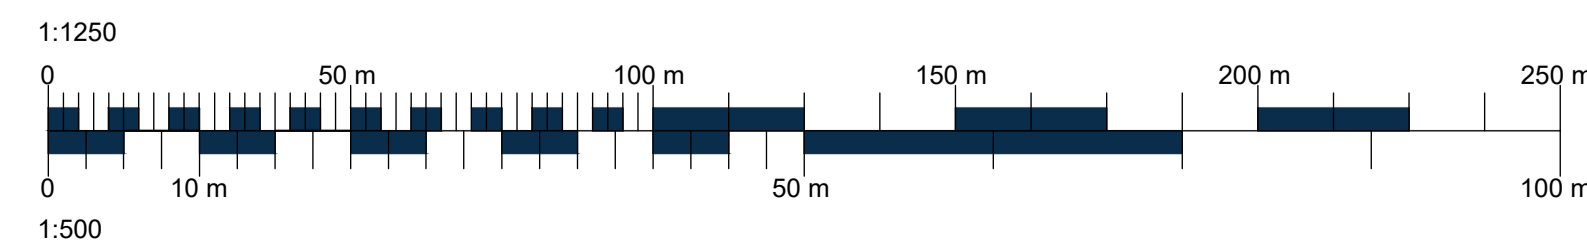

- Ownership Boundary
- Site Boundary

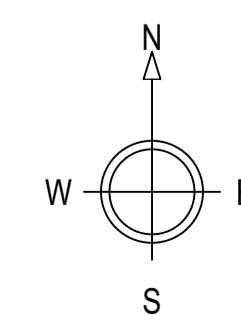

Rev	Date	Description	Dwn	Chk
PROJECT				
OLIVER				
MOAT TYE LIVERY				
IP14 2EY				
TITLE				
CLASS R				
SITE PLAN				
SCALE				
AS SHOWN	@A1	01/24	CF	BB
JOB NO.				
OMT/BB24/01	DRAWING NO.		REVISION	
	100_01			



**DRAFT**