



Proposed Garage


General Notes
 1. This drawing is the copyright of Peter Tesar Architectural Design Ltd and must not be used, edited or reproduced without permission.
 2. Inaccessible areas for site measure & survey have been assumed

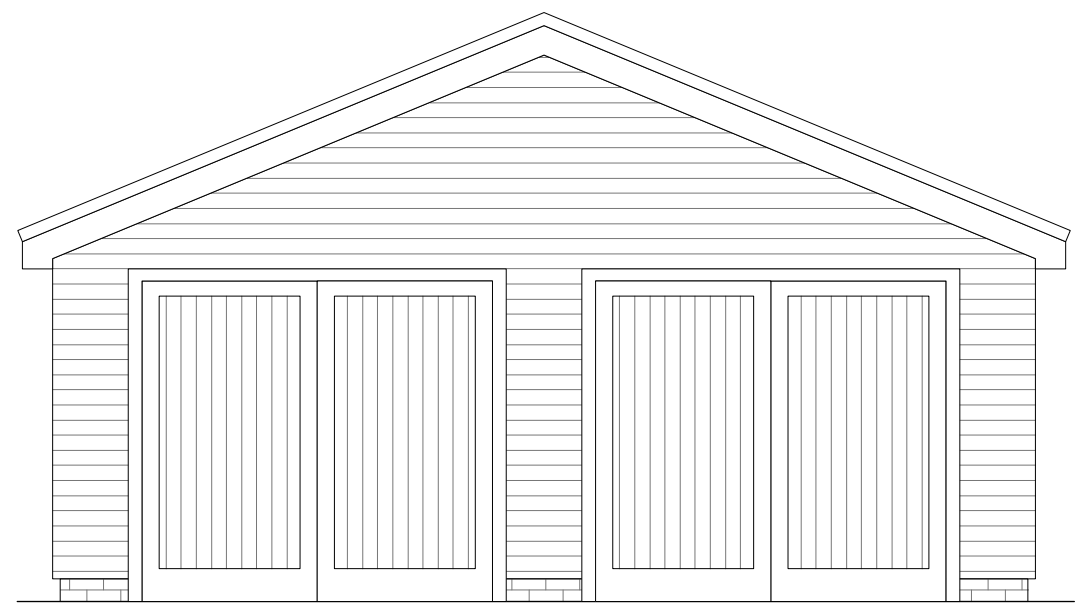


1 South Elevation
Scale: 1:50

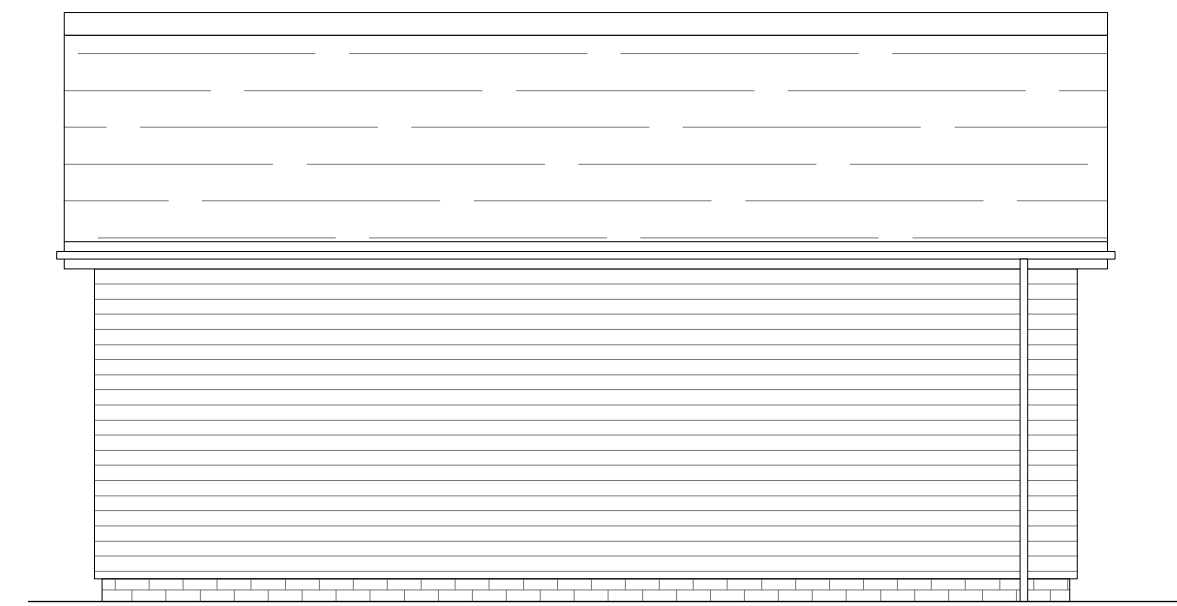


2 East Elevation
Scale: 1:50

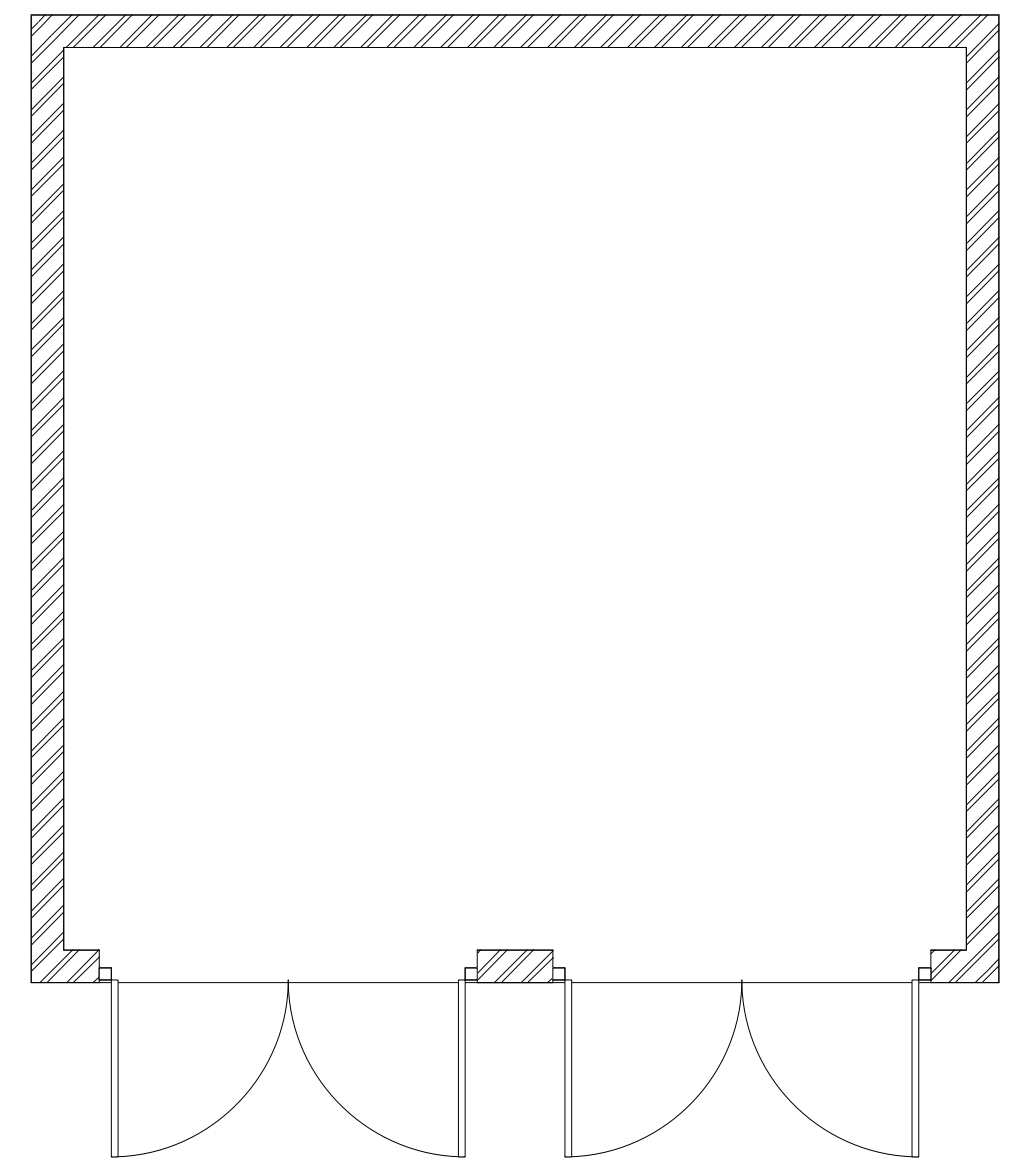

5 Floor Layout
Scale: 1:50

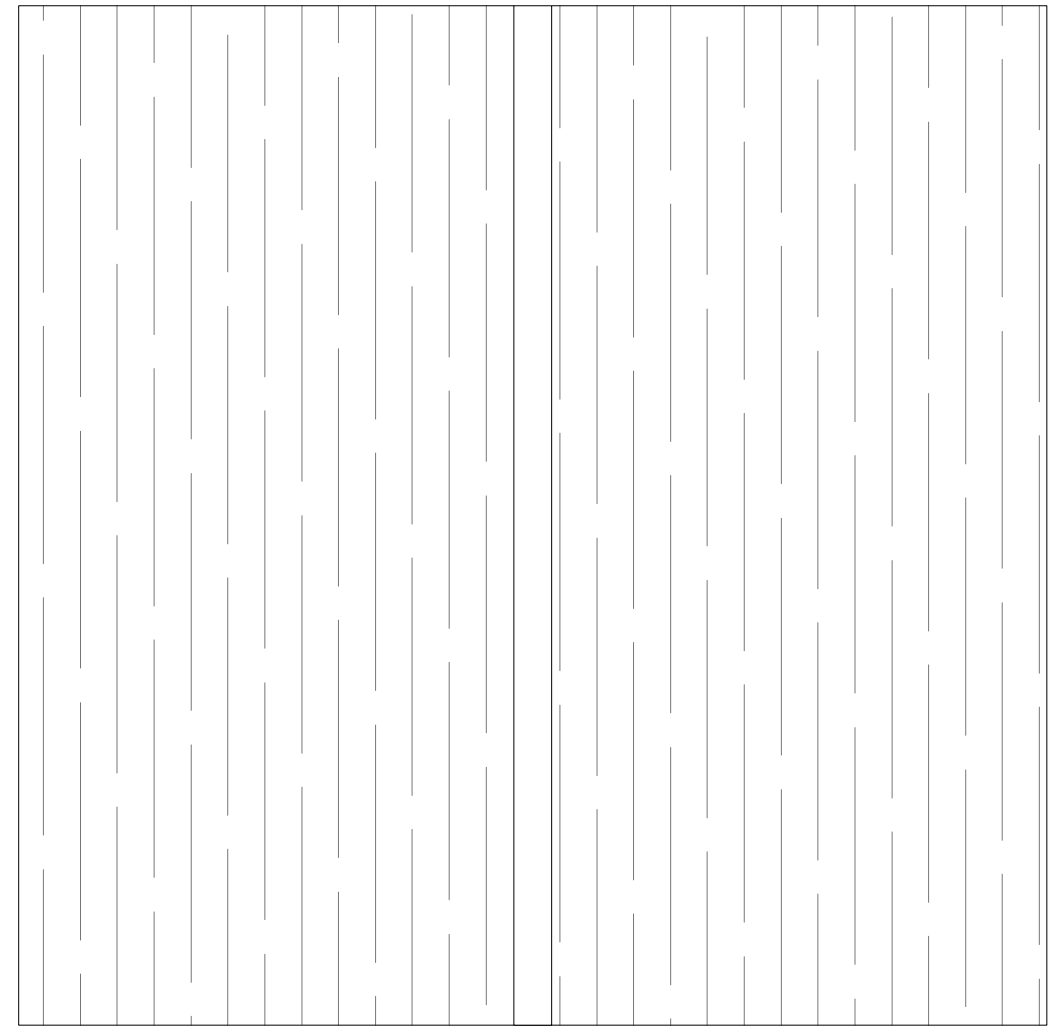


6 Roof
Scale: 1:50

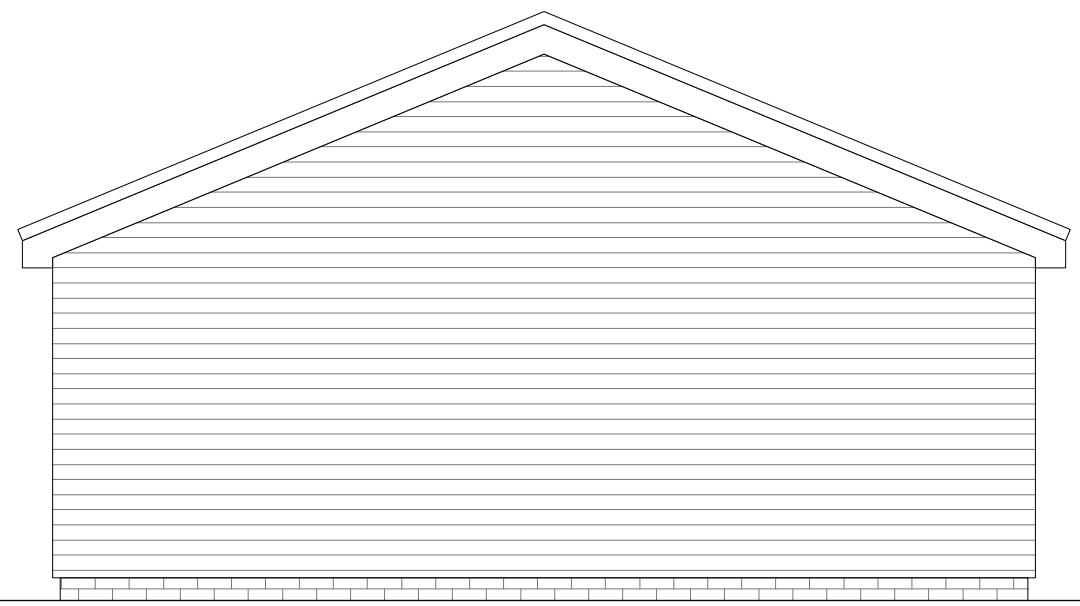


3 North Elevation
Scale: 1:50



4 West Elevation
Scale: 1:50

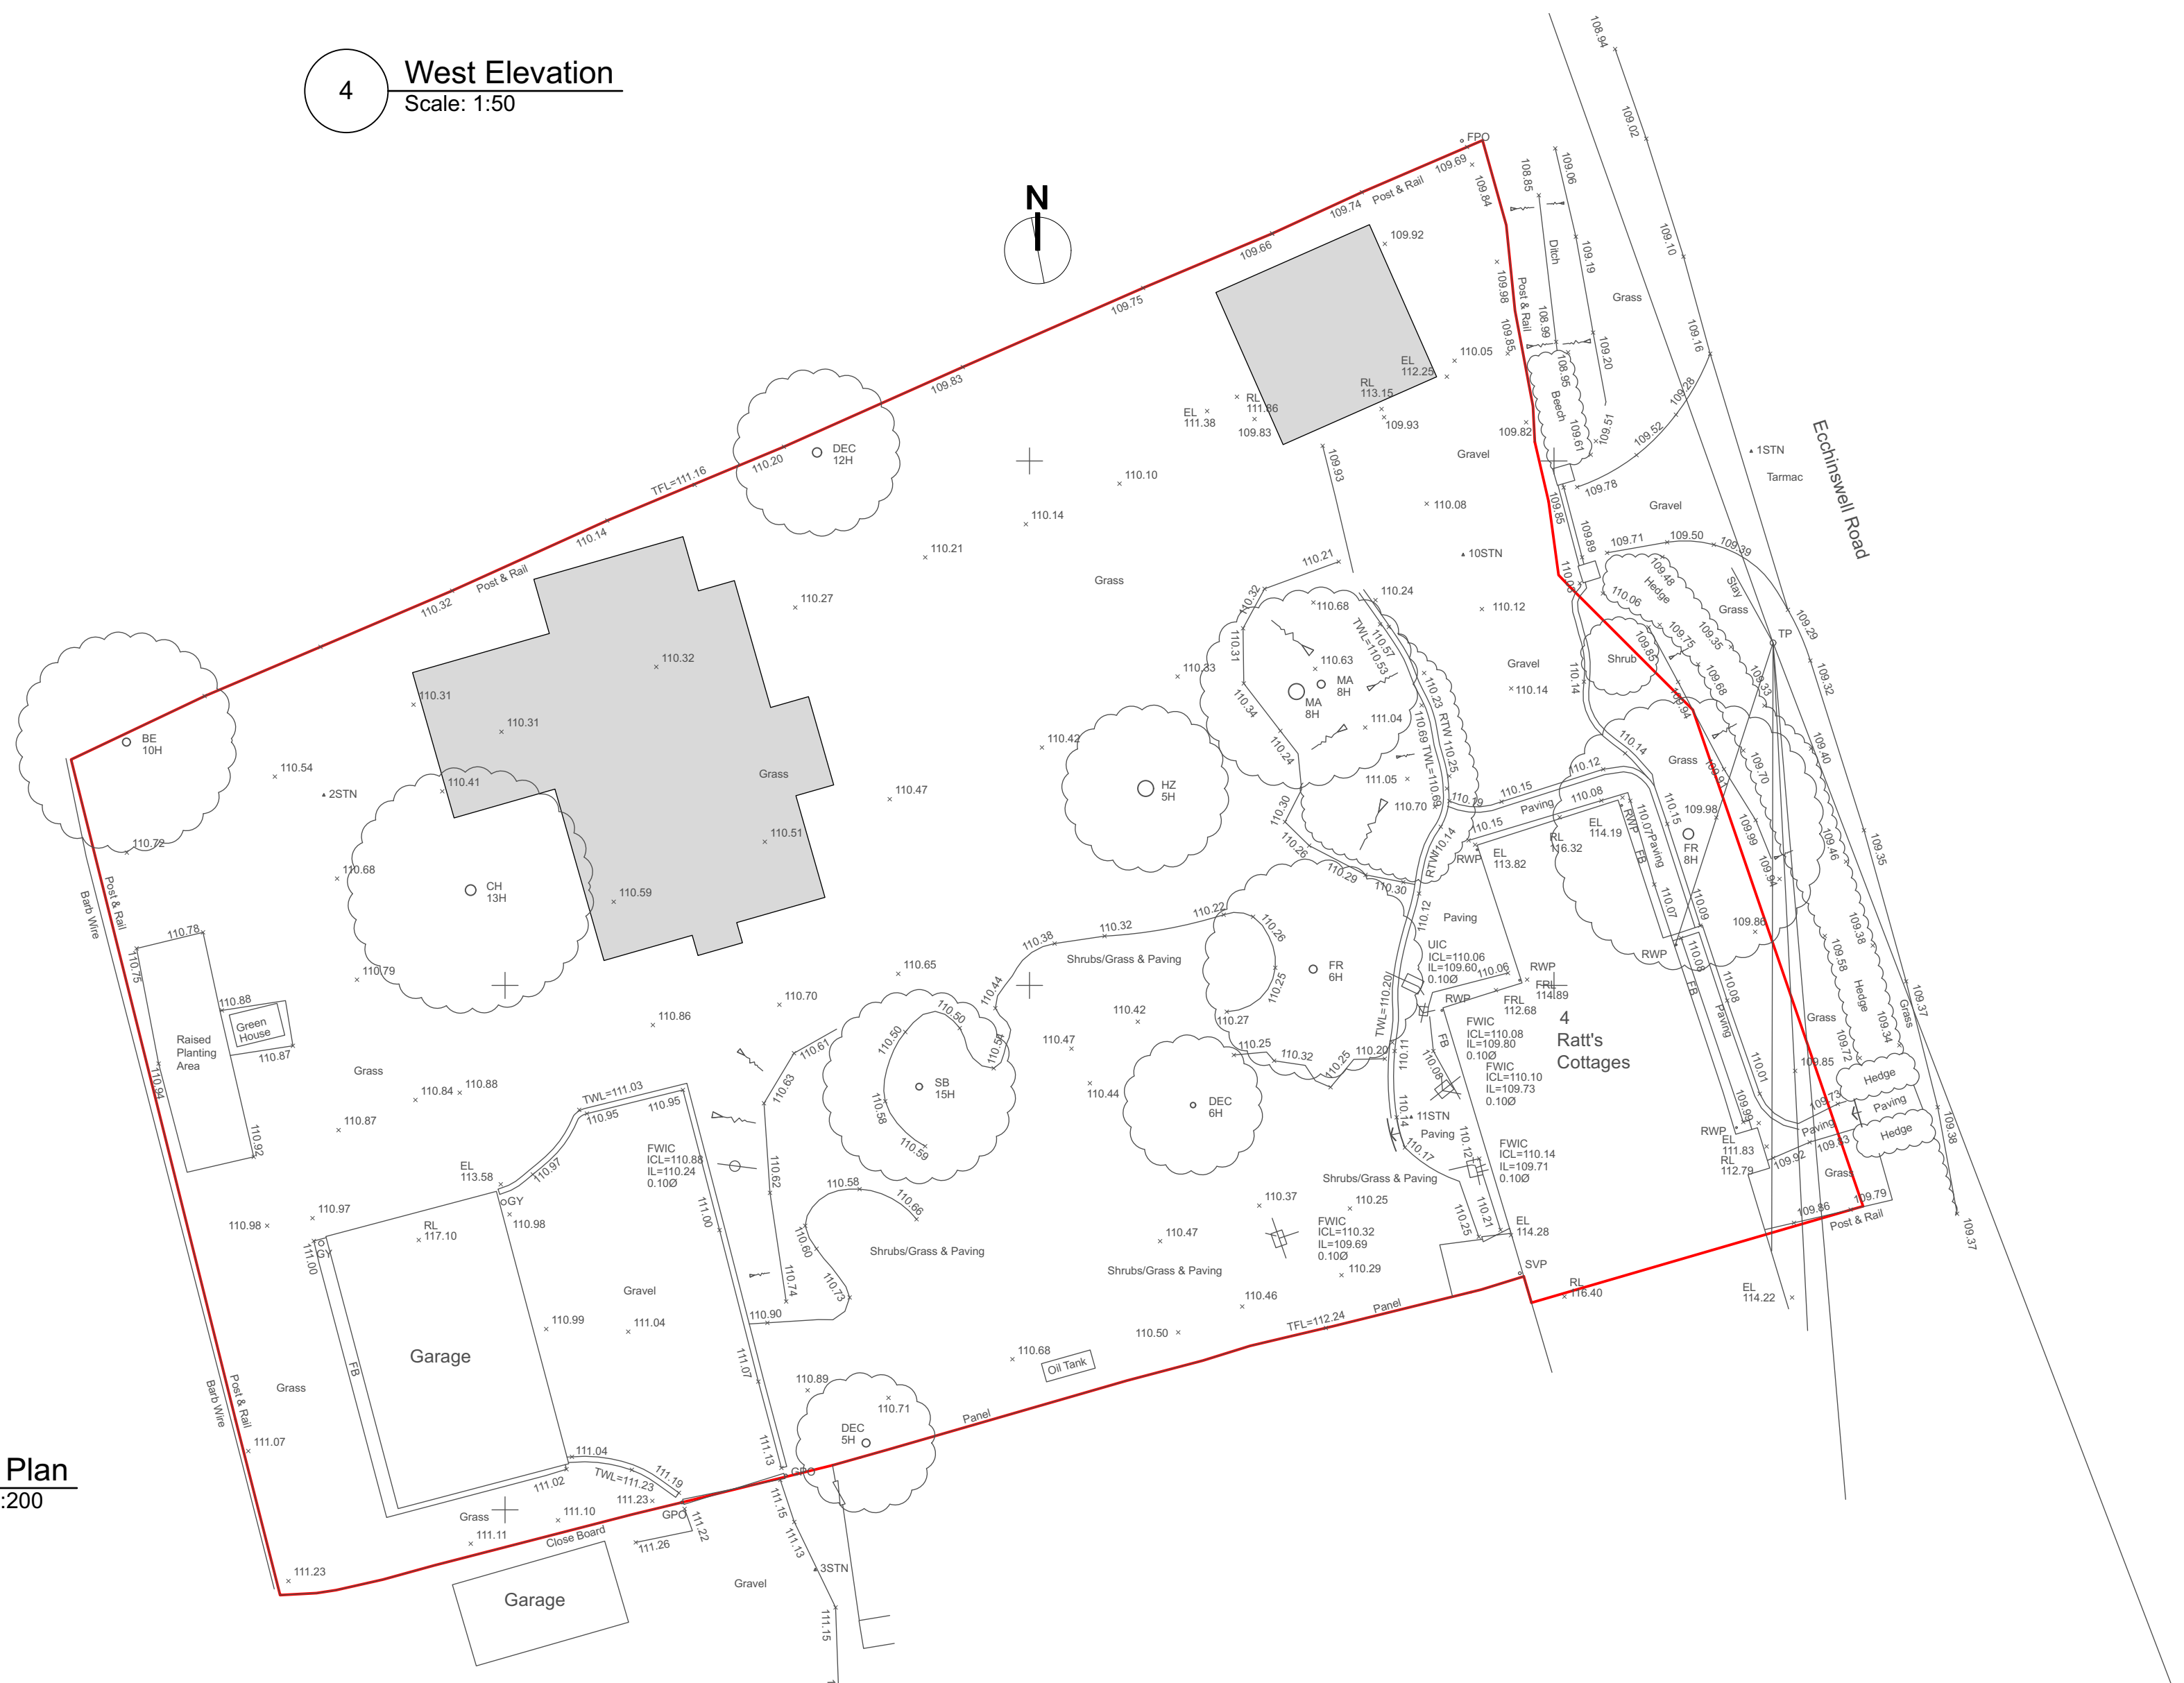

7 Block Plan
Scale: 1:200

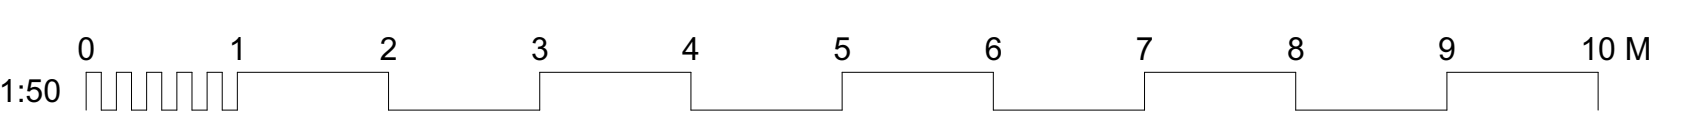

No.	Date	Details
Revisions		
Project		
Land Adjoining Ratt's End House Echchinswell Road RG20 4TX		
Client Ann McManners Bernard Clarke		
Date January 2024		
Title Proposed Garage		
Scale 1:50/1:200 @ ISO A1		
Drawing No. PTAD/050124/08		