

Proposed New Build

General Notes
 1. This drawing is the copyright of Peter Tesar Architectural Design Ltd and must not be used, edited or reproduced without permission.
 2. Inaccessible areas for site measure & survey have been assumed



1 **East Elevation**
Scale: 1:50



2 **South Elevation**
Scale: 1:50


General Notes
 1. Brick Arched Header Course to Fenestration
 Raised Brick Detail Course
 Paint Finished Timber Double Glazed Windows & Doors
 Natural Timber Vertical Cladding



3 **West Elevation**
Scale: 1:50



4 **North Elevation**
Scale: 1:50

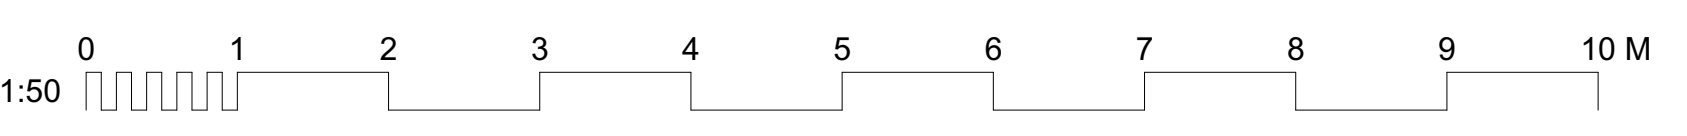

No.	Date	Details
Revisions		
Project		
Land Adjoining Ratts End House Ecchinswell Road Ecchinswell RG20 4TX		
Client		
Ann McManners Bernard Clarke		
Date		
January 2024		
Title		
Proposed Elevations		
Scale		
1:50 @ ISO A1		
Drawing No.		
PTAD/050124/05		