


PROPOSED

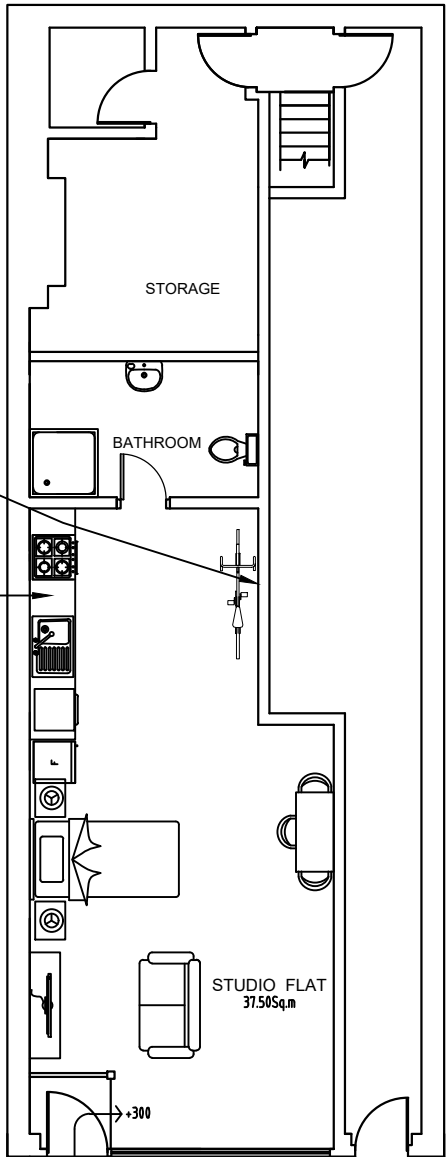


Ground Floor




Front Elevation

BESPOKE INTERNAL SEALABLE BIN CUPBOARD

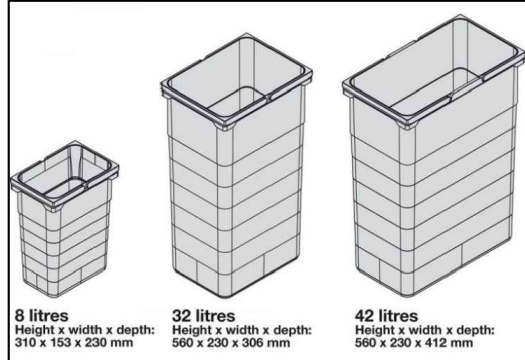

General waste & recycling sacks to be placed outside on collection day

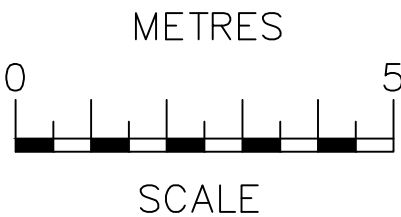

NOTES
The contractors are to check all the dimensions, levels, drain runs and general condition of the site before works commence.

All works are to be carried out in accordance with current Building Regulations, British Standards, Code of Practice and Local Authority Requirements.

AJ PLANS
info@ajplans.co.uk

Project: 422 Lee High Road London SE12 8RW	
Title: PROPOSED Plans	
Date: 14.06.23.	Scale: 1:100 @ A3
Dwg. No. LHR.422.PR.01	Rev: A