


# EXISTING

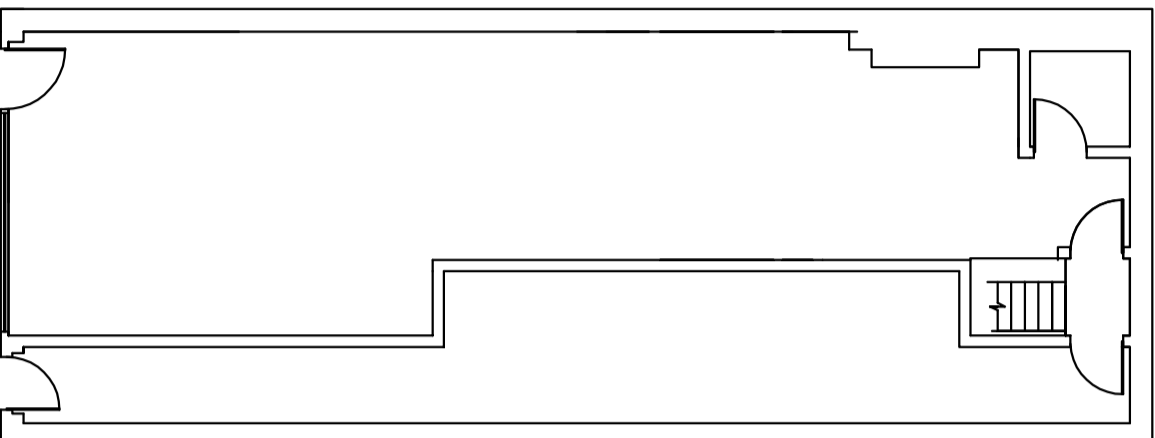

Ground Floor



Front Elevation



METRES

SCALE



**AJ PLANS**

info@ajplans.co

**NOTES**  
The contractors are to check all the dimensions, levels, drain runs and general condition of the site before works commence.

All works are to be carried out in accordance with current Building Regulations, British Standards, Code of Practice and Local Authority Requirements.

Project:

422 Lee High Road  
London SE12 8RW

Title:  
EXISTING  
Plans

Date: 01.06.23. Scale: 1:100 @ A3

Dwg. No. LHR.422.EX.01

Rev: