



EXISTING GROUND FLOOR PLAN

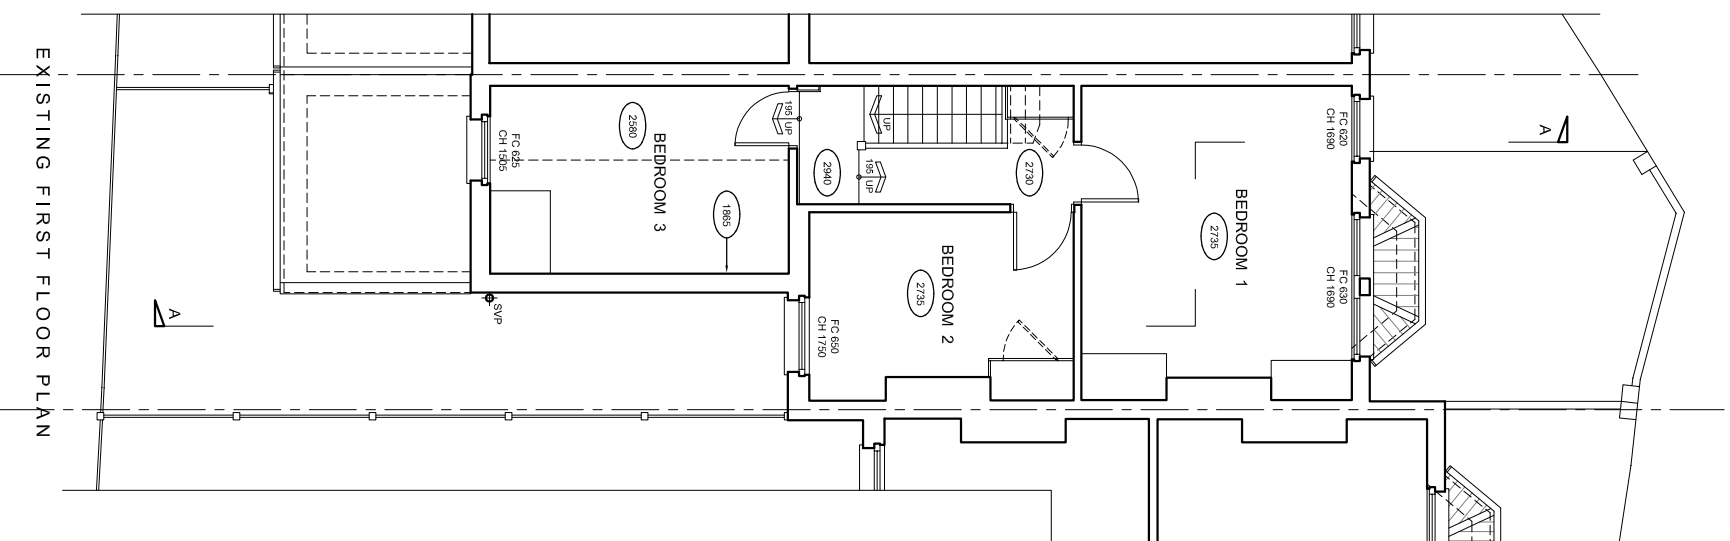

EXISTING FIRST FLOOR PLAN

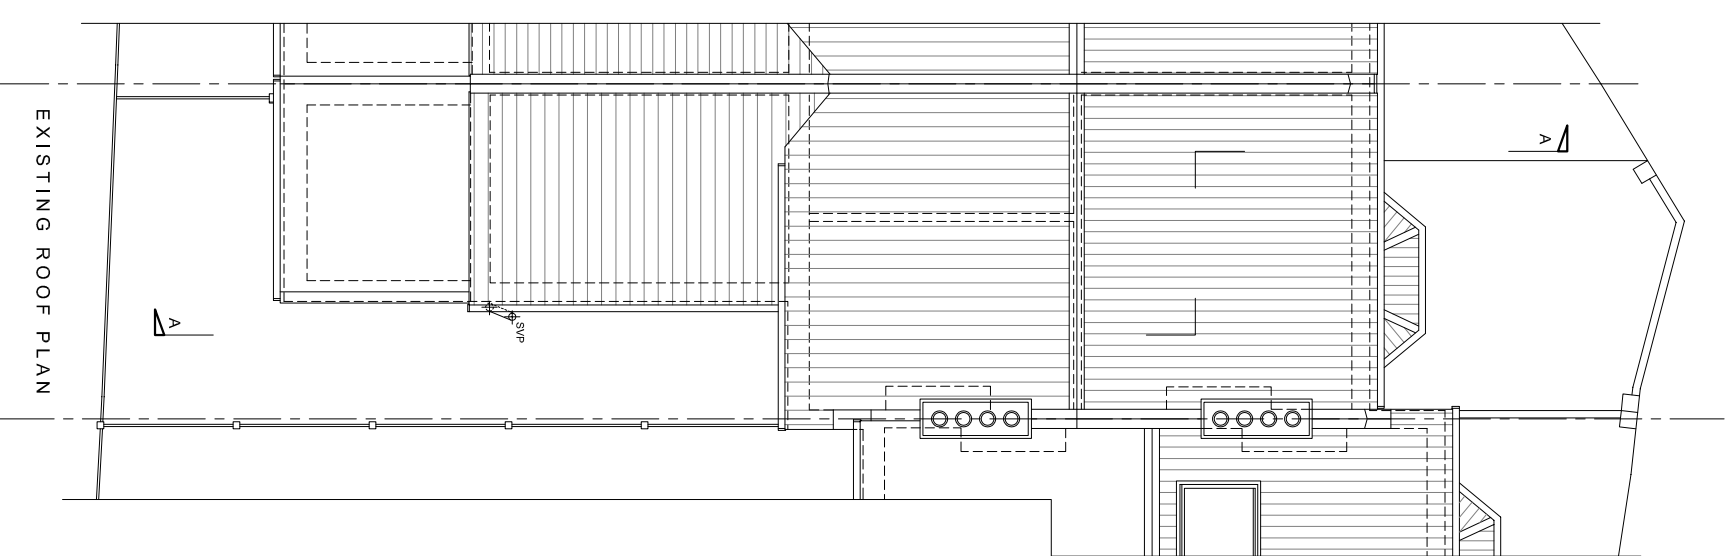

EXISTING ROOF PLAN

no.	revision	date
1		

job: 3, FERRBROOK ROAD  
HITTER GREEN, LONDON SE13  
dwg: EXISTING FLOOR PLANS AND  
ROOF PLAN  
for: Mr & Mrs Thomas

**S J Architects Ltd**  
68 Boyne Road London SE13 5AW  
Tel/fax: 020 8318 7401  
e-mail: mail@sjarchitects.com  
Web: sjarchitects.com

scale: 1:100 @ A3	dwg no: SJ	date: Feb. 2024
job number: 2791	drawing number: 010	revision: *