



2 WEST ELEVATION 1:100

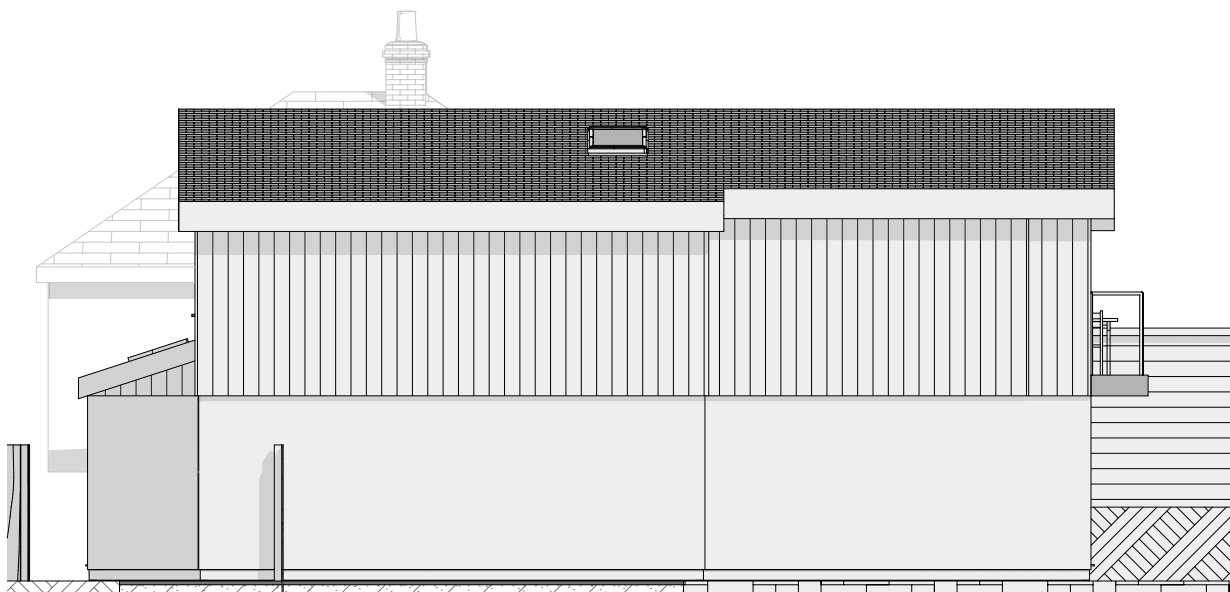

3 NORTH ELEVATION 1:100



1 EAST ELEVATION 1:100

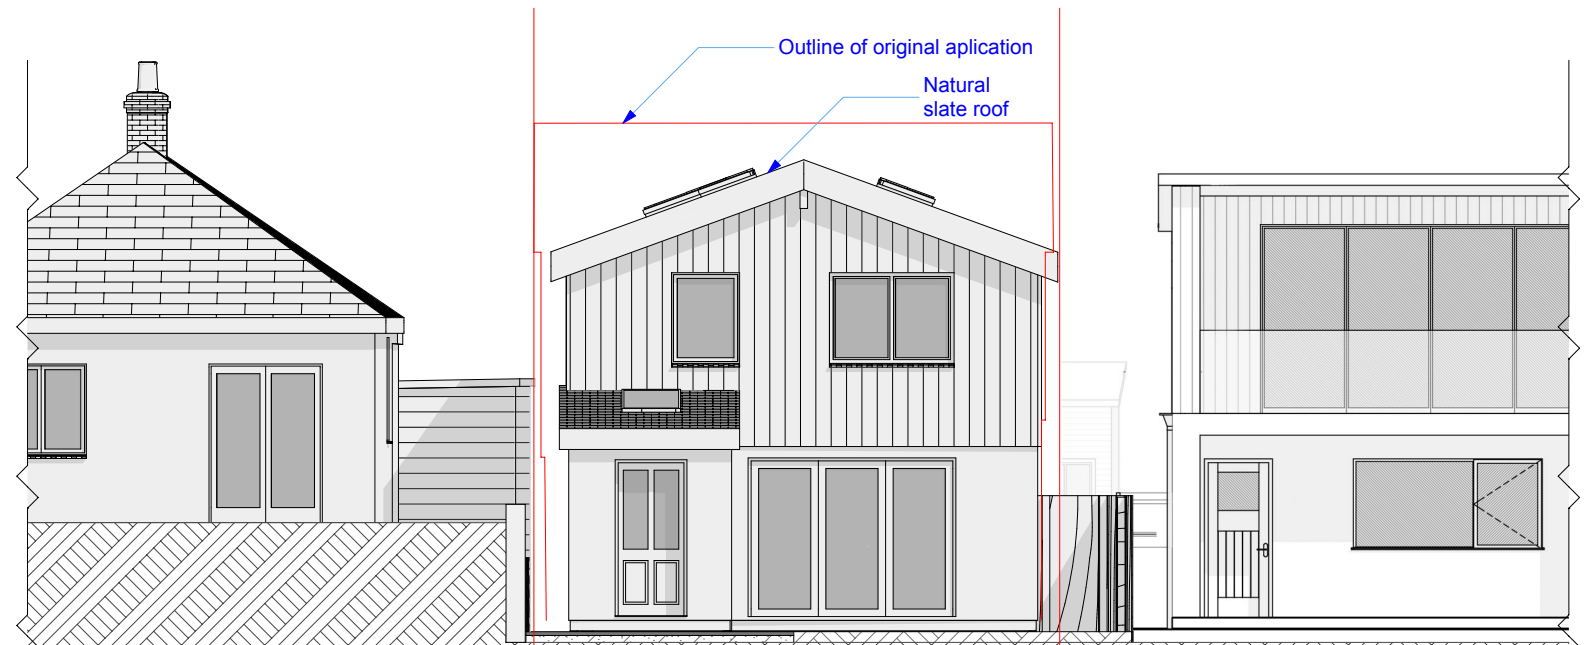

4 SOUTH ELEVATION 1:100

3 Avenue Road  
Falmouth  
TR11 4AZ

PROPOSED PLANS

04 Proposed Elevations

Dwg: 1, 2, 3, 4  
Ref: CORM9FI 3.pln Date: 19/02/2024  
Scale: 1:100 @ A3 unless specified

10 Belmont Terrace Devoran Truro  
Cornwall TR3 6PX 01872 865505  
www.architecturalsolution.co.uk  
archisol@icloud.com