




2 WEST ELEVATION 1:100

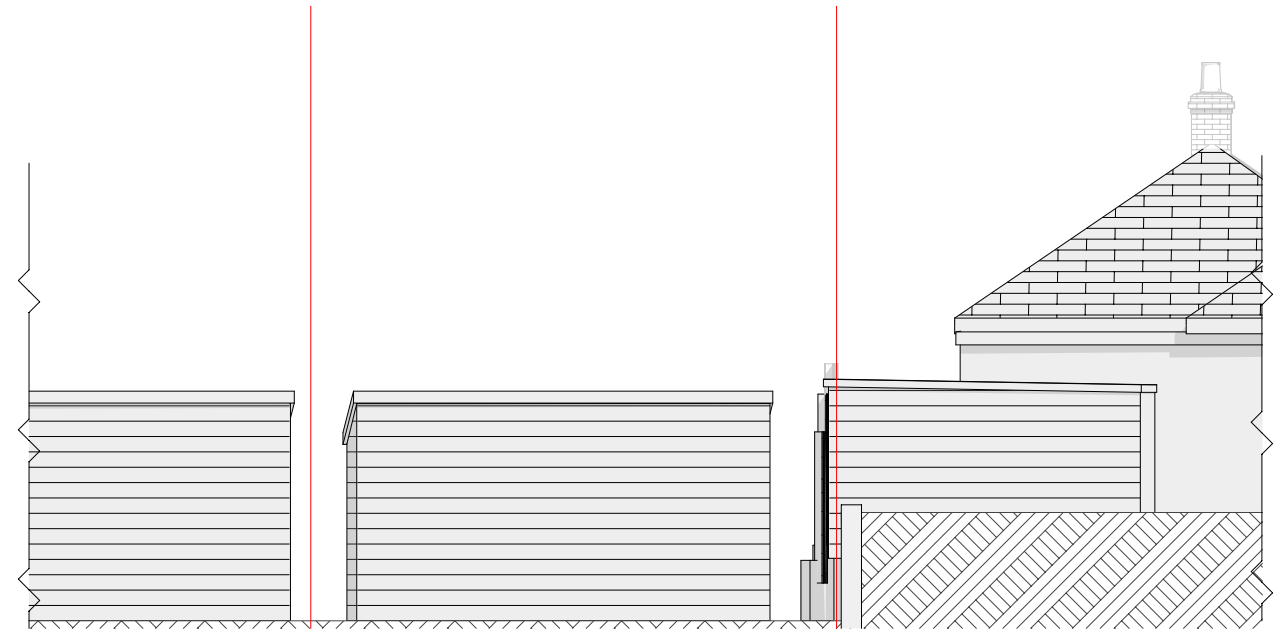

3 NORTH ELEVATION 1:100

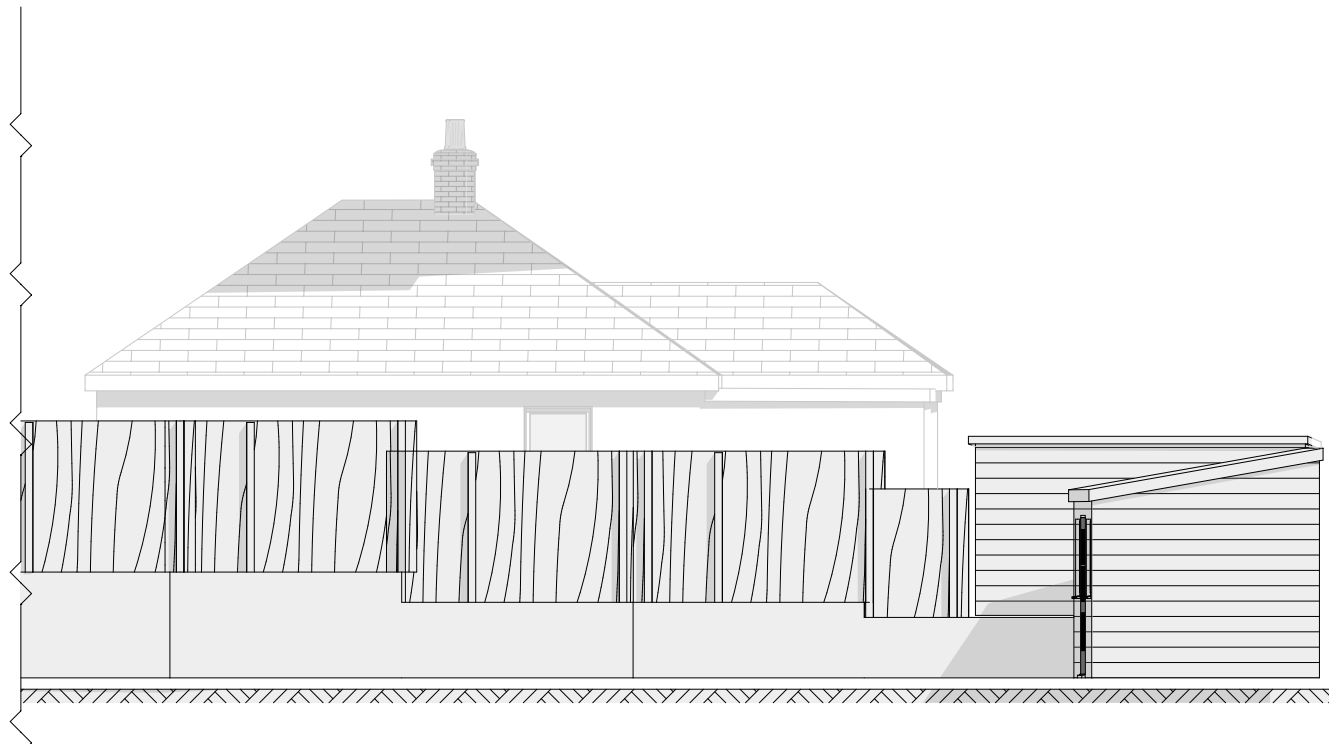

1 EAST ELEVATION 4 1:100

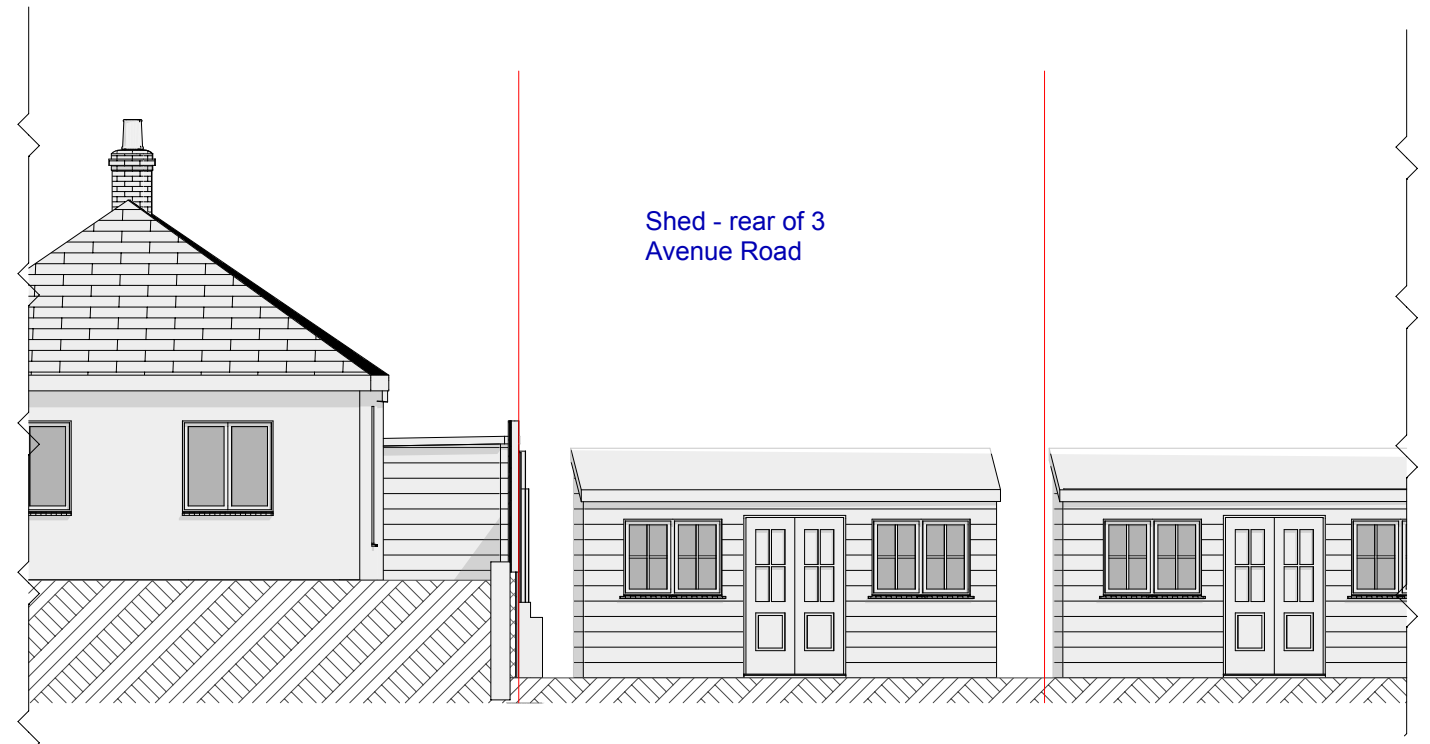

SOUTH ELEVATION 1:100

3 Avenue Road
Falmouth
TR11 4AZ

PLANS AS EXISTING

02 Existing Elevations

Dwg: 1, 2, 3, 4

Ref: CORM9FI 3.pln Date: 19/02/2024

Scale: 1:100 @ A3 unless specified

10 Belmont Terrace Devoran Truro

Cornwall TR3 6PX 01872 865505

www.architecturalsolution.co.uk

archisol@icloud.com