


NOTES

DO NOT SCALE FOR CONSTRUCTION PURPOSES.

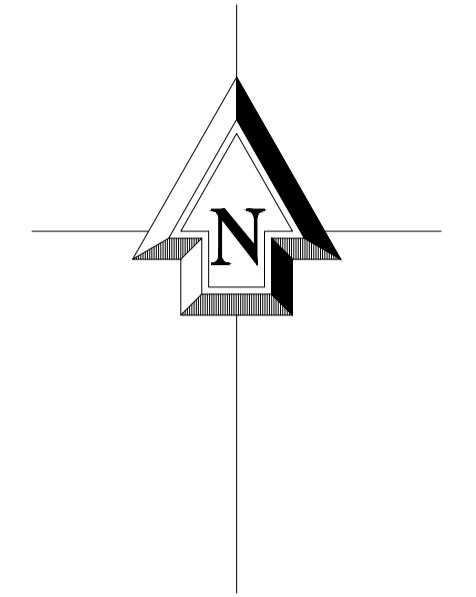

REV	DATE	DRWN	CHKD	REVISION DETAILS
C	02/04/24	ARW	ARW	Scale note and additional scale bar added.
B	23/02/24	HB	RARW	Update to Existing Site Track
A	17/11/23	AB	RARW	Planning Application


PROJECT TITLE
Class Q Application for Conversion of Existing Residential & Leisure use at Tremayne Farm, Cornwall, TR14 9NB

CLIENT
Mr. Adrian Gott

© Harrison & Pitt Architects Ltd

DRAWING TITLE
SITE B - BARN 8 & 10
As Proposed Site Plan & Curtilage Plan

DRAWING STATUS PLANNING	SCALE: 1:200 @ A1
DRAWING No. 2358-110	DATE: August 2023
REVISION C	DRAWN: HB
	CHECKED: ARW

 

HPA CHARTERED ARCHITECTS
29 CASTLE HILL, LANCASTER LA1 1YN
01524 32479
hpa@hpa.ltd
www.hpa.ltd

DO NOT SCALE FOR CONSTRUCTION PURPOSES.