


1:500 Existing Site Plan



1:200 Existing Site Plan

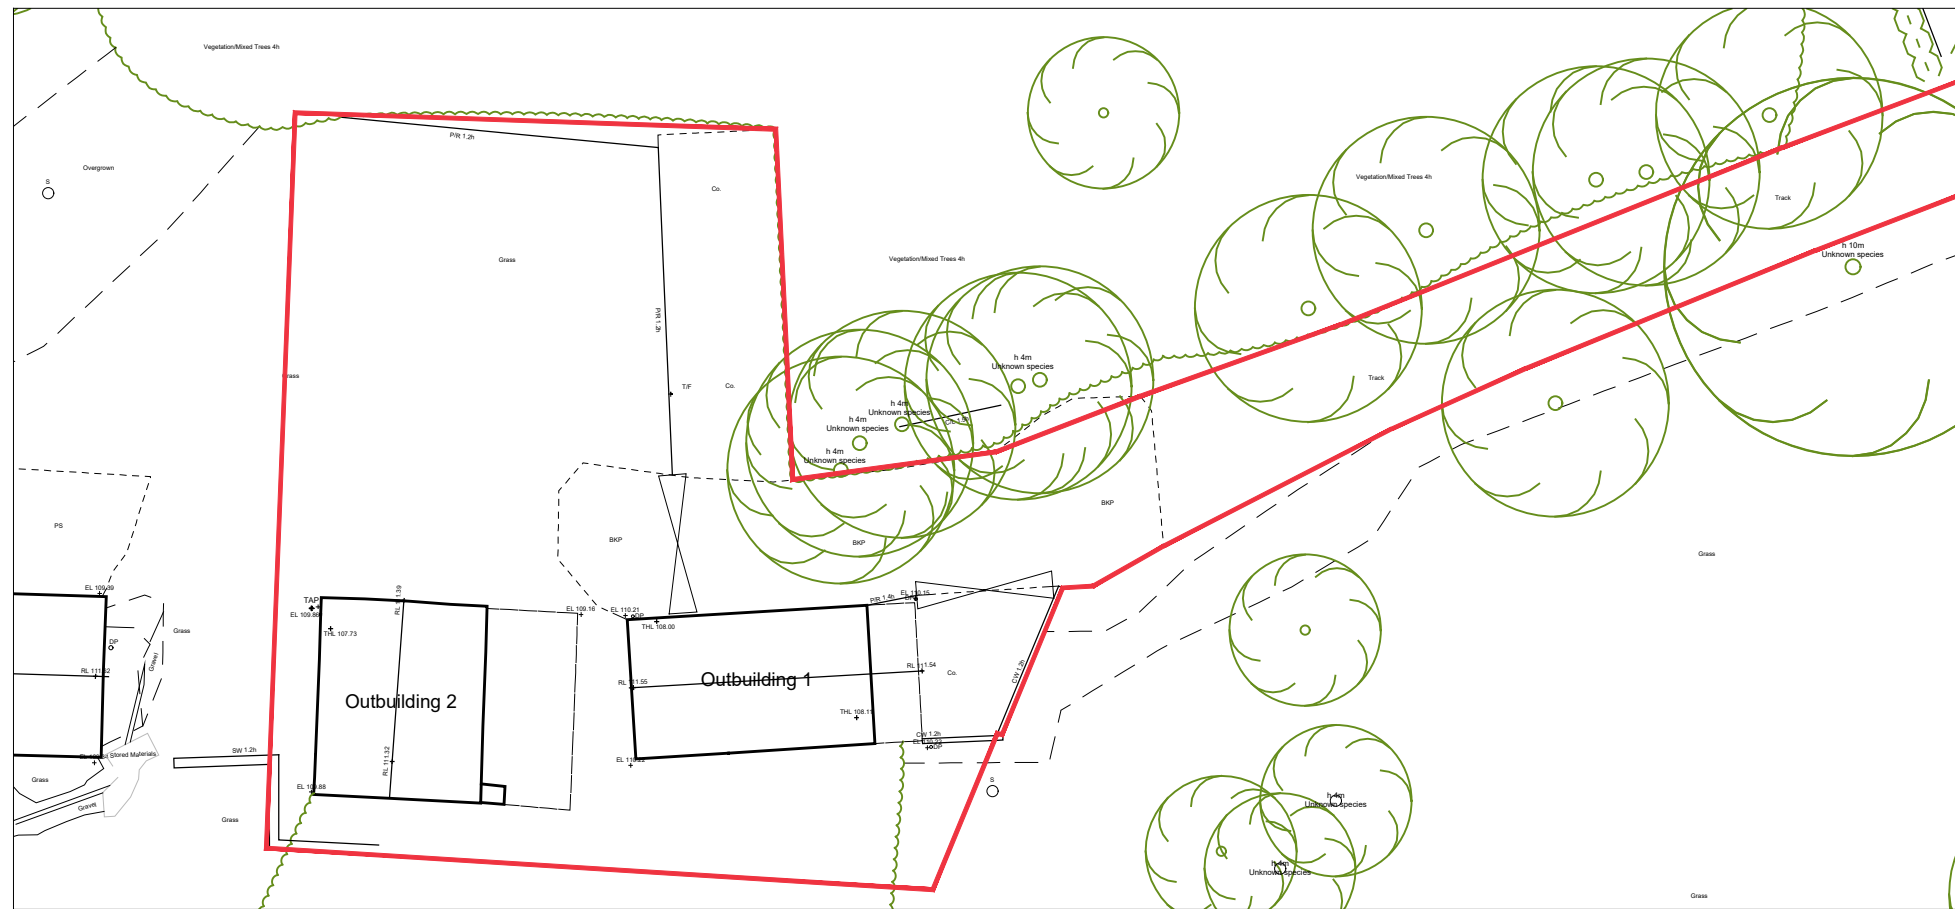

Project The Hill, Burrington Combe		
Title EXISTING SITE PLAN		
Drawing Number 1047_050	Revision -	Status PLANNING
Scale of A3 1:500 & 1:200 @ A3	Date Feb 2024	Drawn / Checked By SL
<small>Scale suitable for Planning purposes, use only figured dimensions for Construction. Any discrepancies are to be reported to Wotton Donoghue Architects immediately. Prior to the execution of the works on site, all dimensions to be verified on site before any work is put in hand. Copyright reserved to Wotton Donoghue Architects</small>		
<small>t +44 (0) 117 9466966 e info@wdarchitects.co.uk w www.wdarchitects.co.uk</small>		