


East Elevation as PROPOSED 1:50





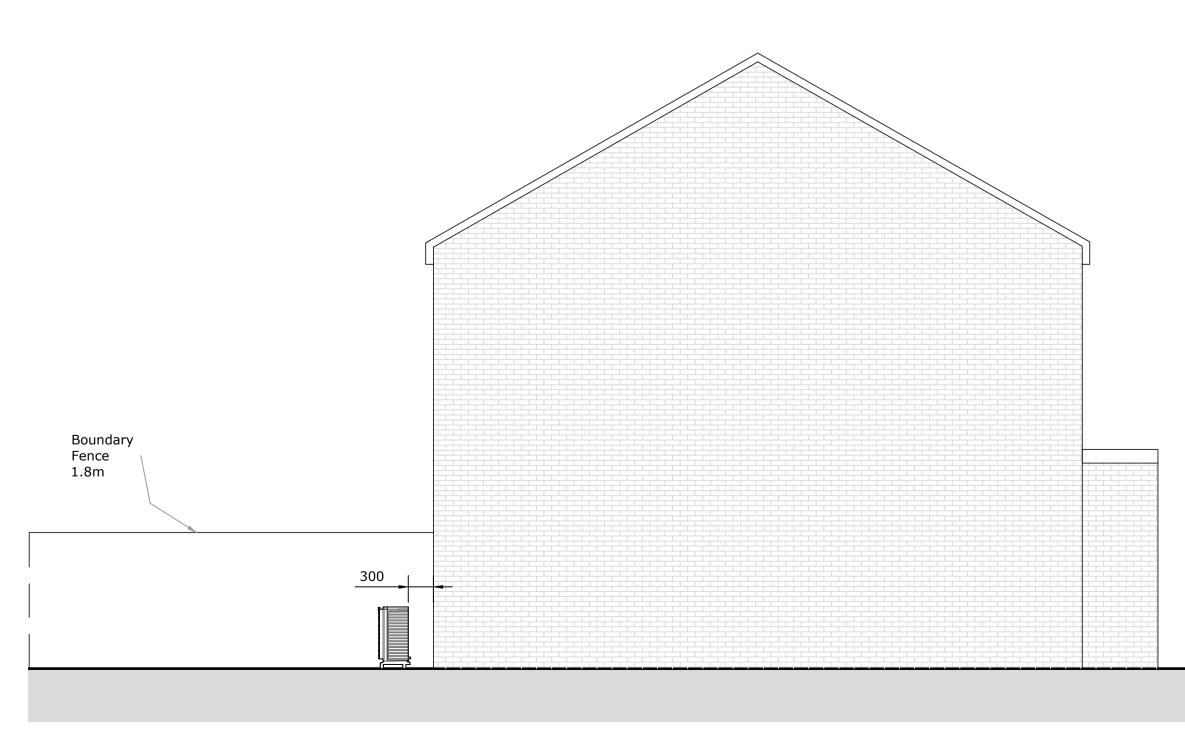

West Flevation as PROPOSED 1.50

1:50 1:100

By: Date:

scription: Installation of 1No air source heat pump to the rear Rev: Description:

0	1	2	3		4		5 لىب	Scale: 1:50	Paper Size: A1	Drawn: T. Siddiqui	Checked:
0 1	2 3	3 4	5 6	7	8	9	10	Project ID:	Drawing No:	Revision:	Date:
հատ		Juunuu			Պաս		mm	J-EEE4ED14	04	–	28.03.2024