


Proposed Side Elevation

Proposed Side Elevation

Proposed Front Elevation

Proposed Rear Elevation

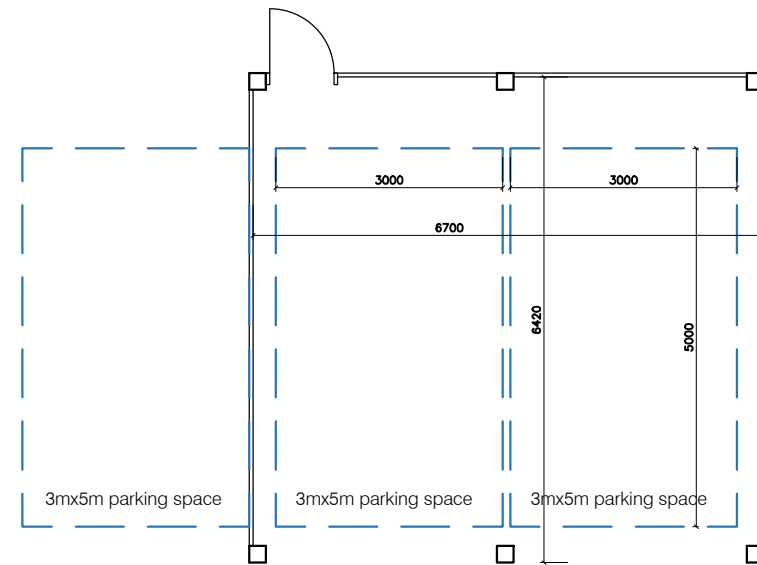

Proposed Plan

REV	DESCRIPTION	DATE
D	Car port revised following client comment	10-03-24
C	Amended to 2 bay car port	01-03-24
B	3mx5m parking spaces accommodated within car port	29-02-24
A	Plan updated following LPA comments	12-02-24

Client: Redfield Construction
 Project: New Carport, Monkomb Barn D, East Claydon
 Title: Proposed Plans and Elevations
 Project No: V23-154
 Drawn by: PJM Scale: 1:100 @ A3
 Date: November 2023
 Drg No: V23-154-P01 Rev: D
 Scale (mm): 1:100
 0 0.5 1 1.5 2 2.5 3

v a u s s
 l i m i t e d
 integrated architecture and interior design
 T H E S H I R E S
 64 BANBURY ROAD - BRACKLEY
 NORTHAMPTONSHIRE - NN13 6AT
 T: 07958 508 996 W: VAUSS.CO.UK
 STATUS: PLANNING