


0 1 2 3 4 5 m

Scale Bar

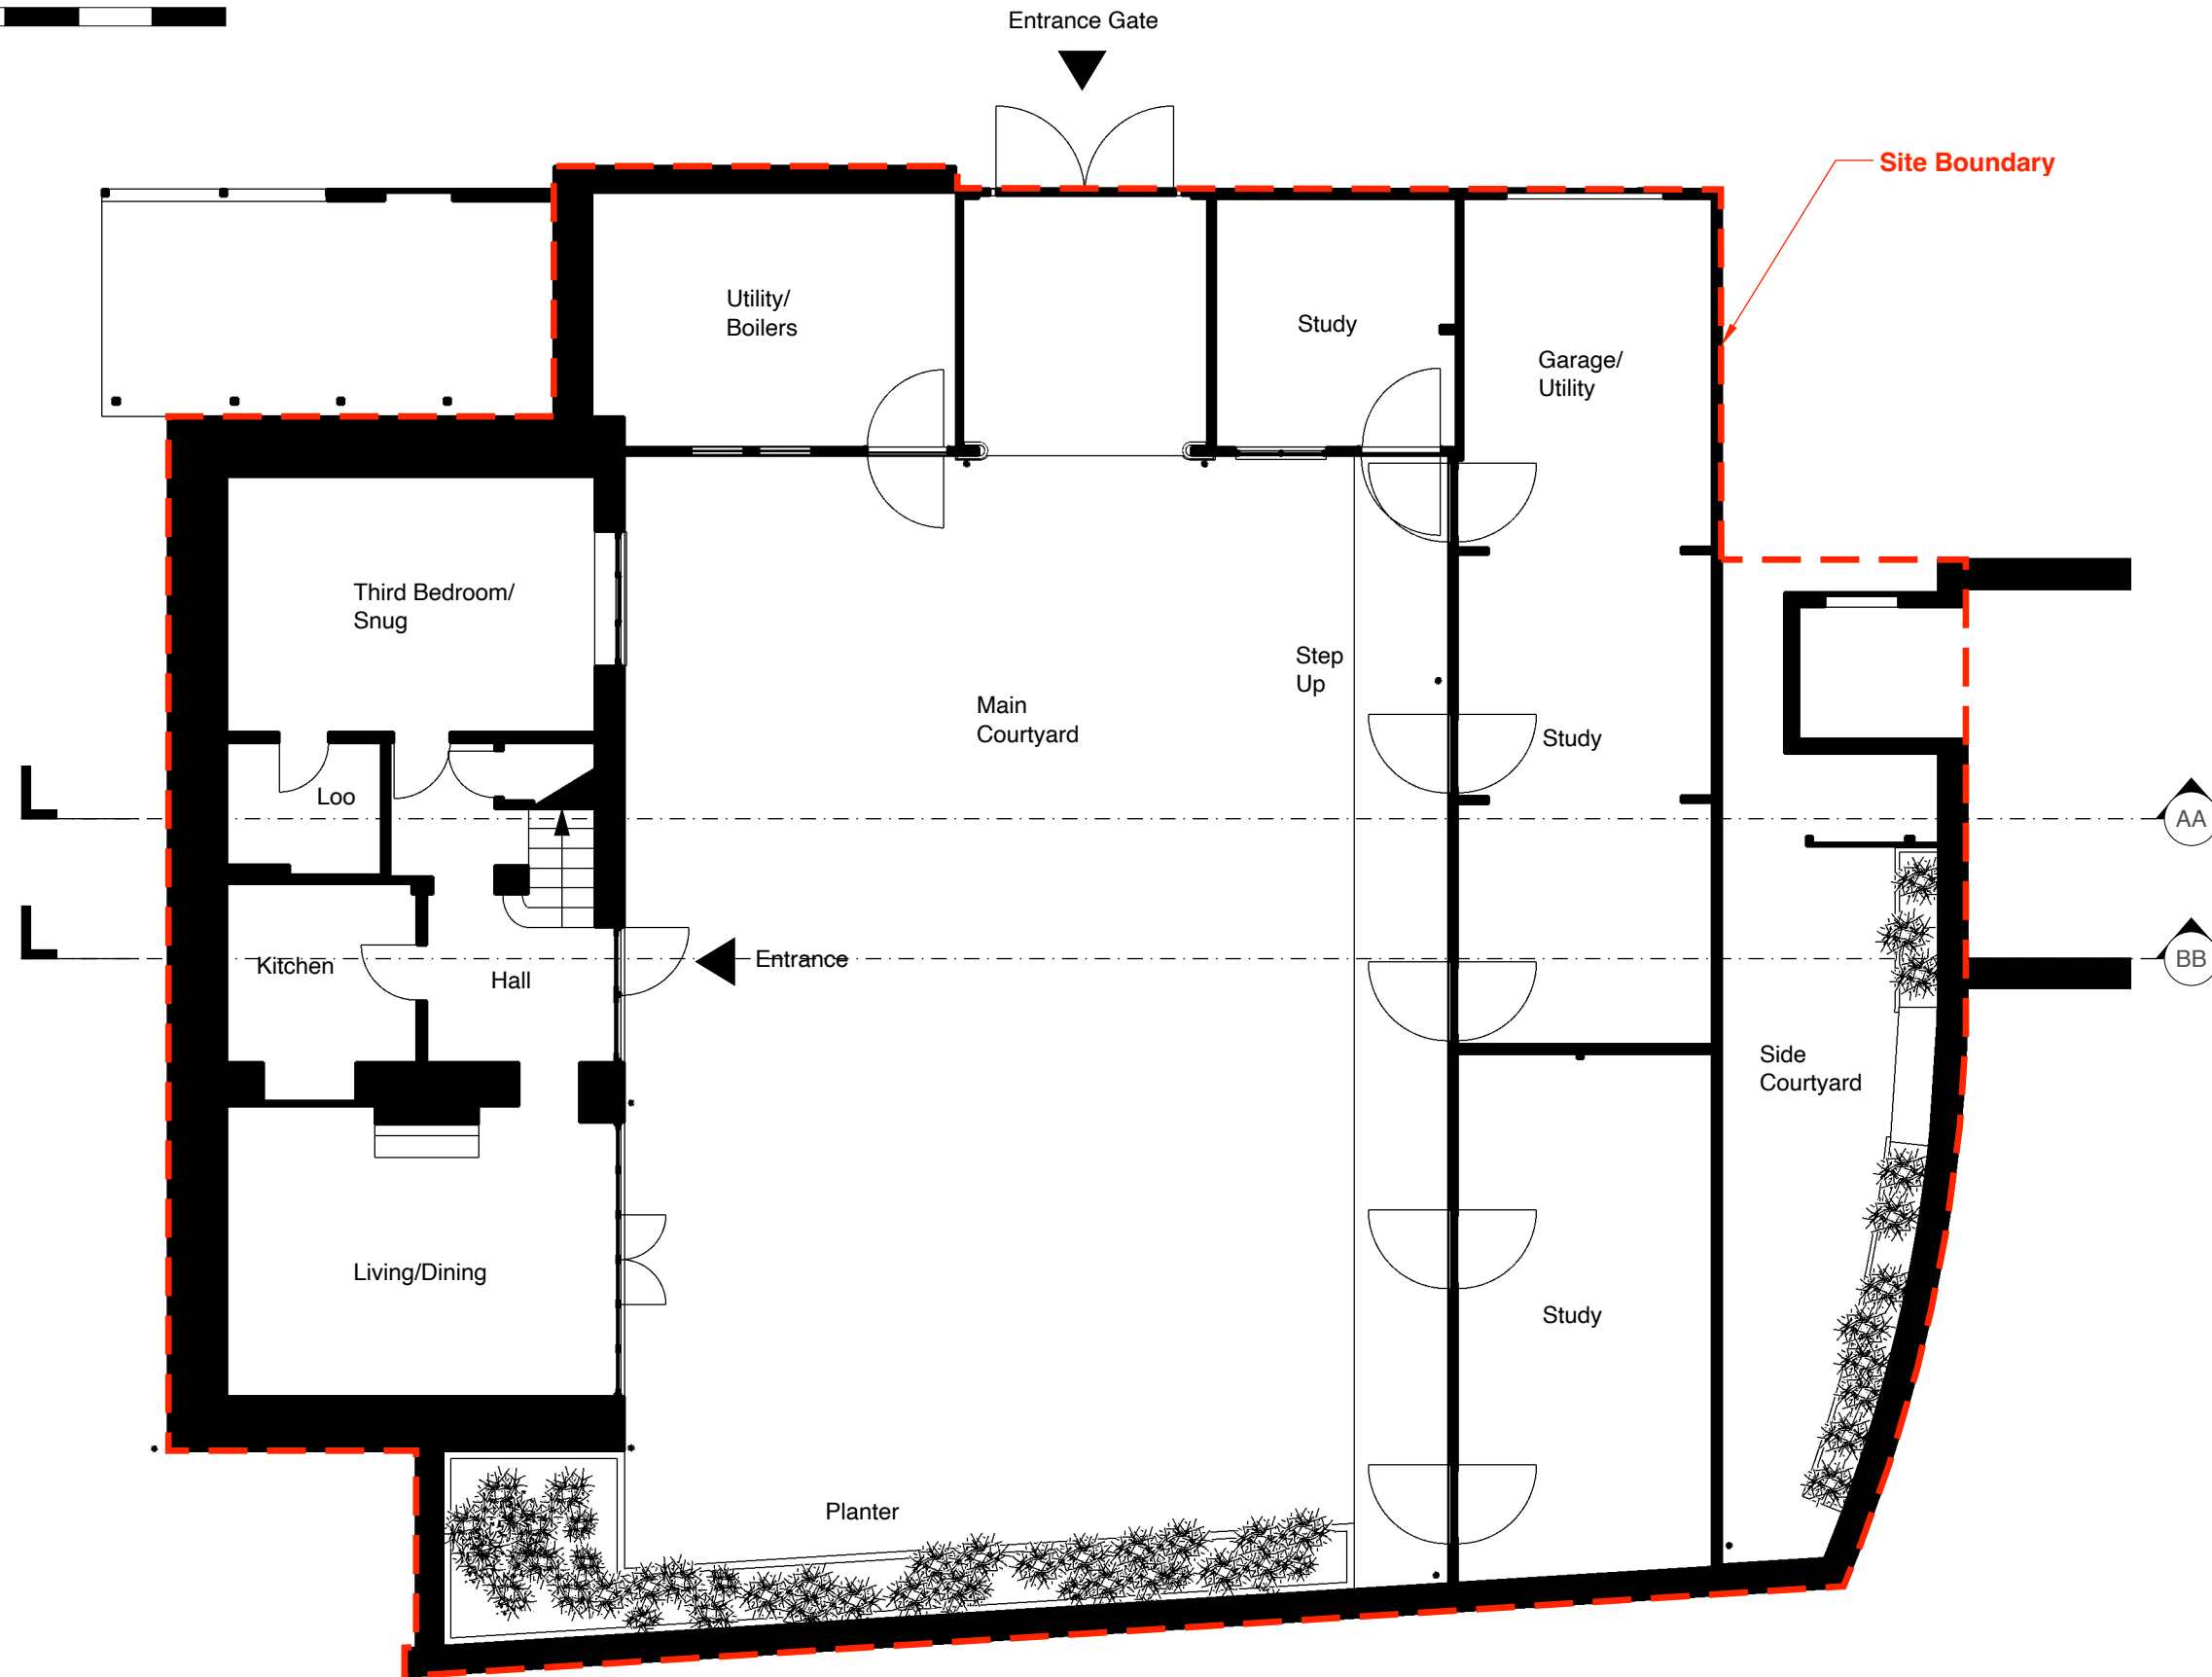

PLANNING

Project:
Groom's cottage and stables
sustainable retrofit and extension

Premises:
Turweston Mill
The Stables
Turweston NN13 5JX

Applicant:
Svenja O'Donnell

Architect:
Boito Sarno Architects Ltd
www.boitosarno.com

Drawing Title:
Existing
Ground Floor Plan

Scale: 1:100@A3	Date: March 2024
---------------------------	----------------------------

Drawing Number: 22-TURW-03P-200	Rev.: 1
---	-------------------