



0 1 2 3 4 5 m

Scale Bar

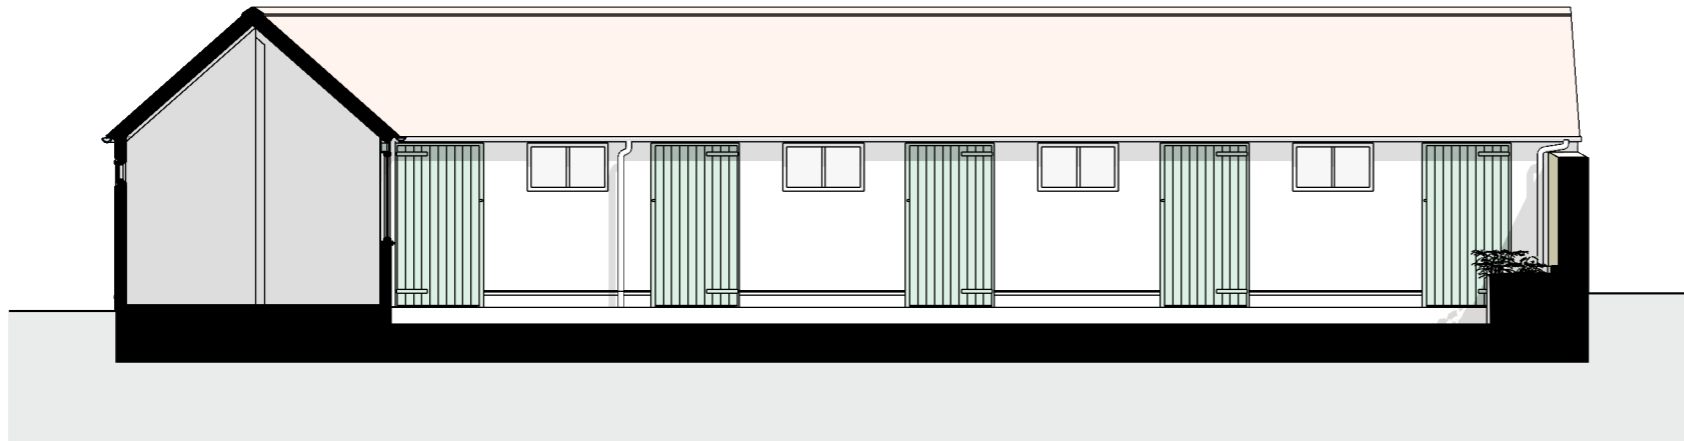

1 Elevation - Existing

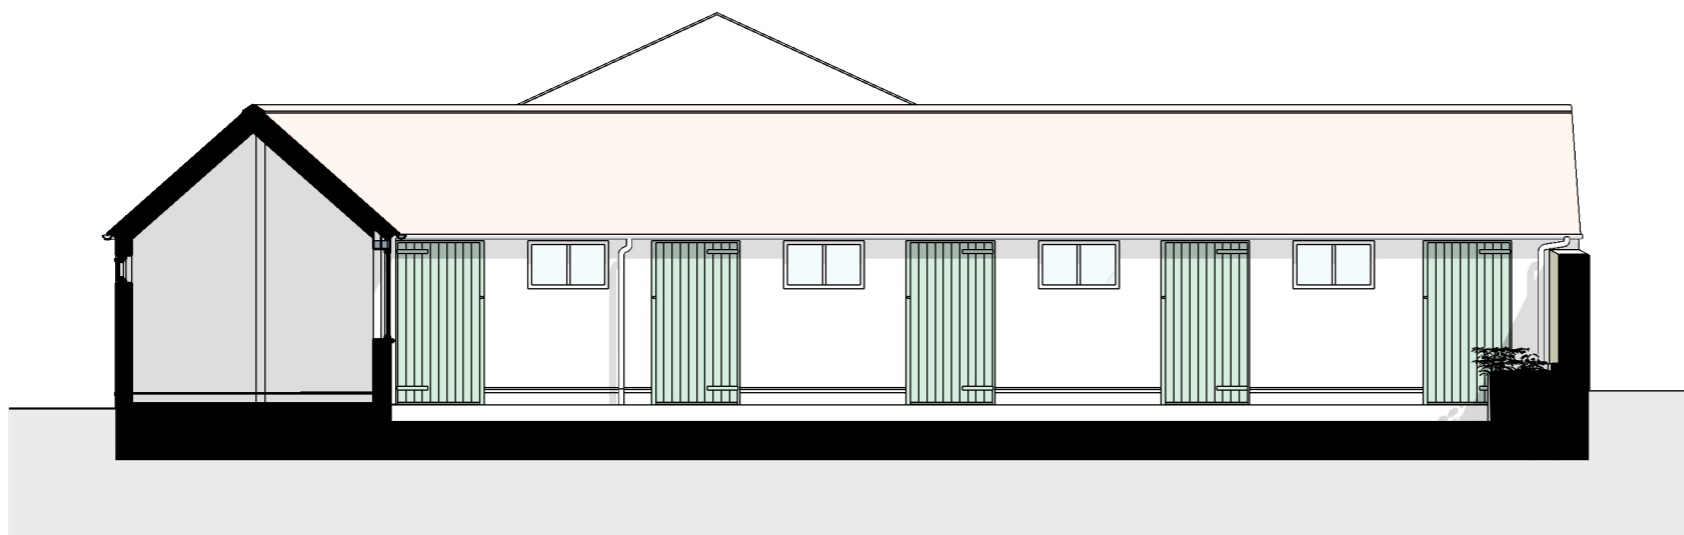

2 Elevation - Proposed

B O I T O
S A R N O

PLANNING

Project:
Groom's cottage and stables
sustainable retrofit and extension

Premises:
Turweston Mill
The Stables
Turweston NN13 5JX

Applicant:
Svenja O'Donnell

Architect:
Boito Sarno Architects Ltd
www.boitosarno.com

Drawing Title:
Existing & Proposed
Courtyard West Elevation

Scale:
1:100@A3

Date:
March 2024

Drawing Number:
22-TURW-03P-301

Rev.:
1