


1 Elevation - Existing

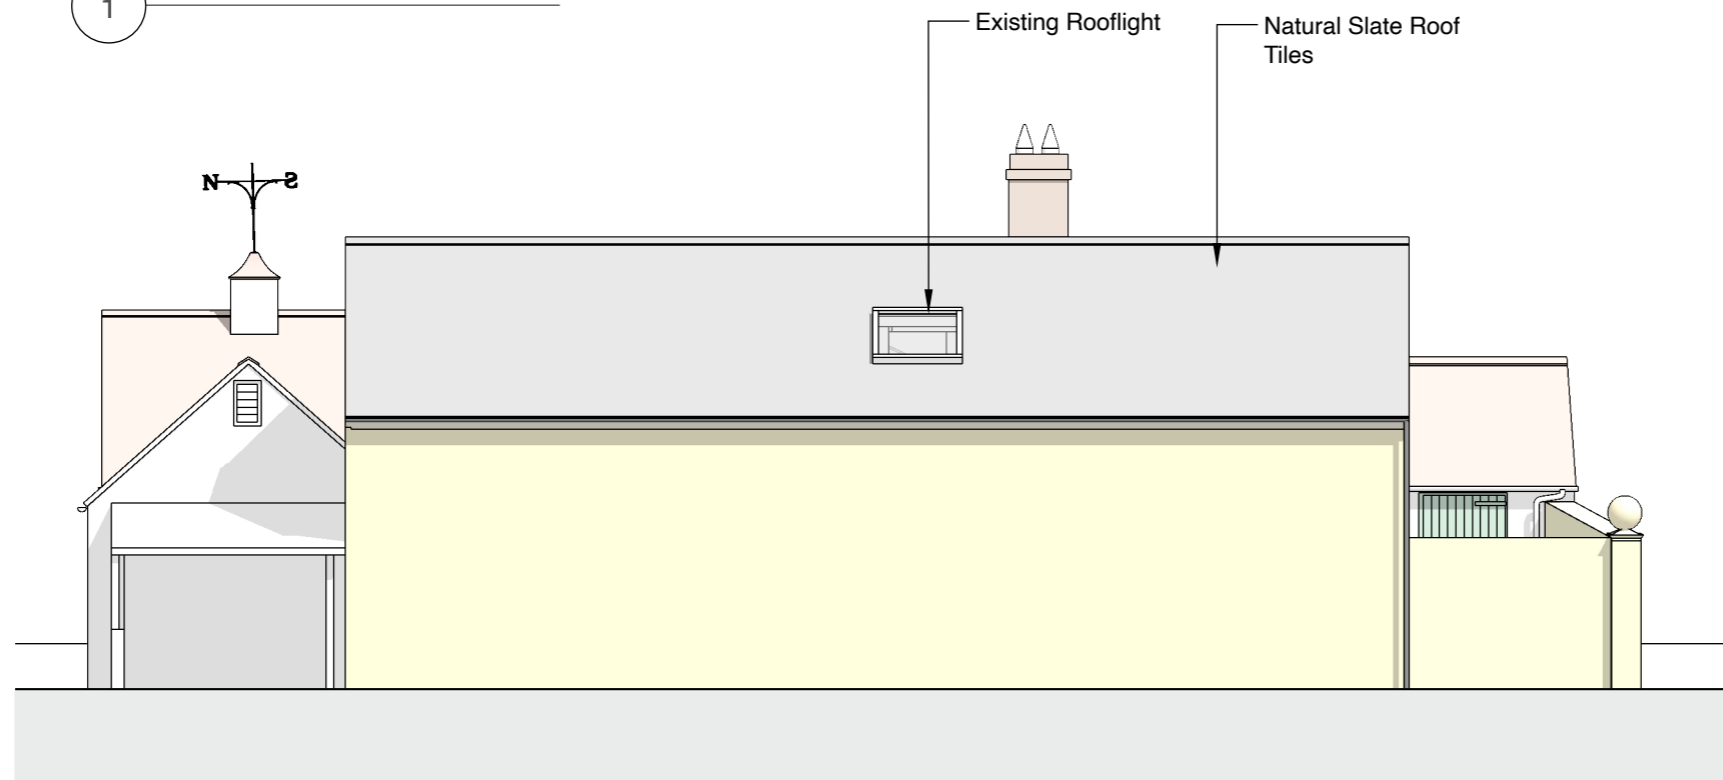

2 Elevation - Proposed

**PLANNING**

**Project:**  
Groom's cottage and stables  
sustainable retrofit and extension

**Premises:**  
Turweston Mill  
The Stables  
Turweston NN13 5JX

**Applicant:**  
Svenja O'Donnell

**Architect:**  
Boito Sarno Architects Ltd  
www.boitosarno.com

**Drawing Title:**  
Existing & Proposed  
West Elevation

<b>Scale:</b> 1:100@A3	<b>Date:</b> March 2024
---------------------------	----------------------------

<b>Drawing Number:</b> 22-TURW-03P-303	<b>Rev.:</b> 1
---	-------------------