



0 1 2 3 4 5 m

Scale Bar

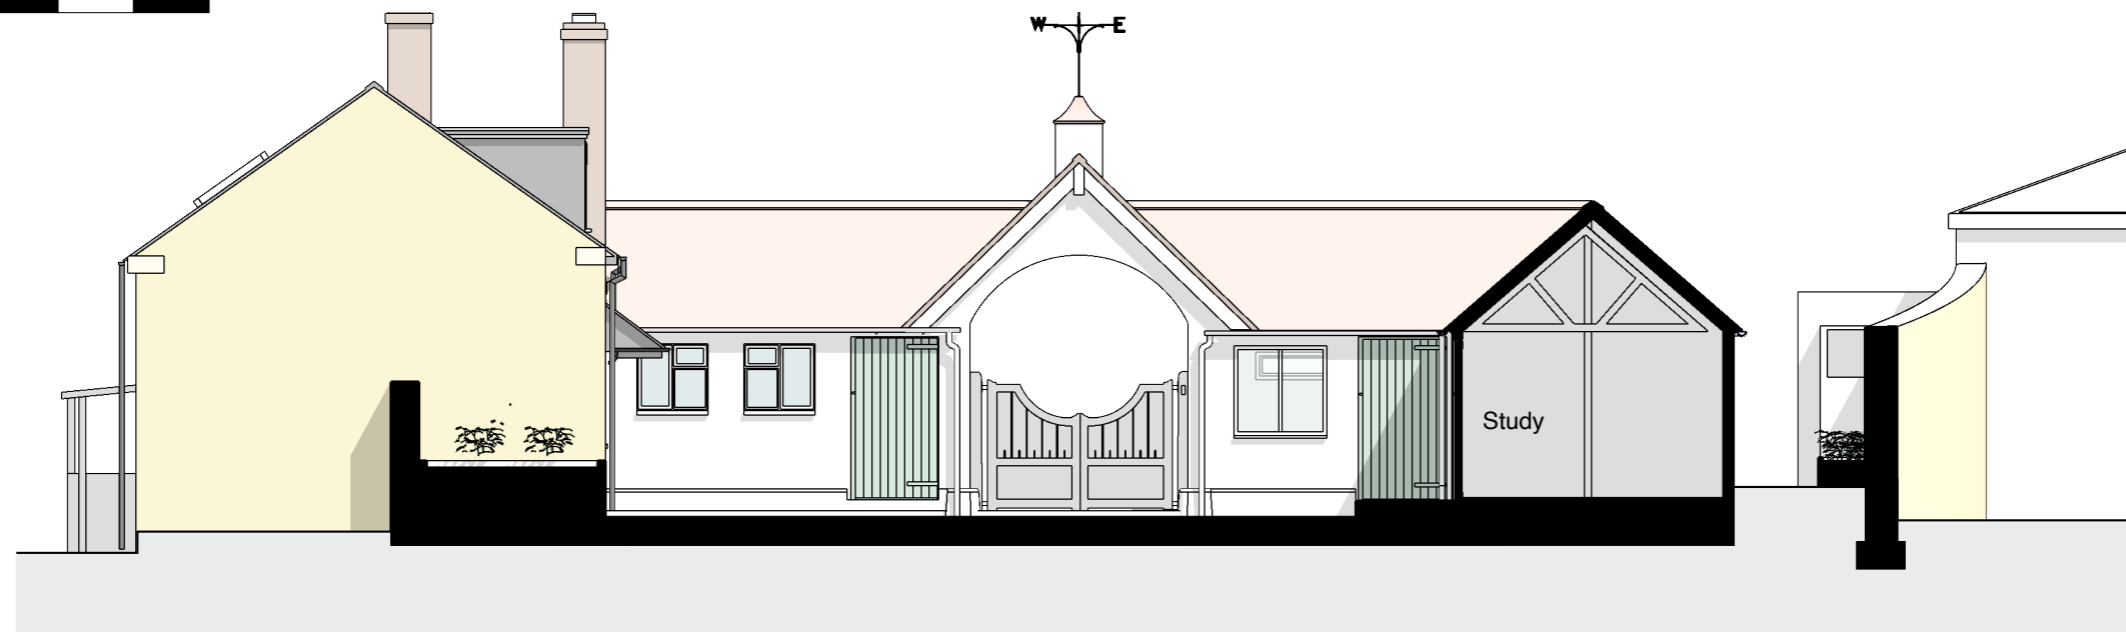

1 Elevation - Existing

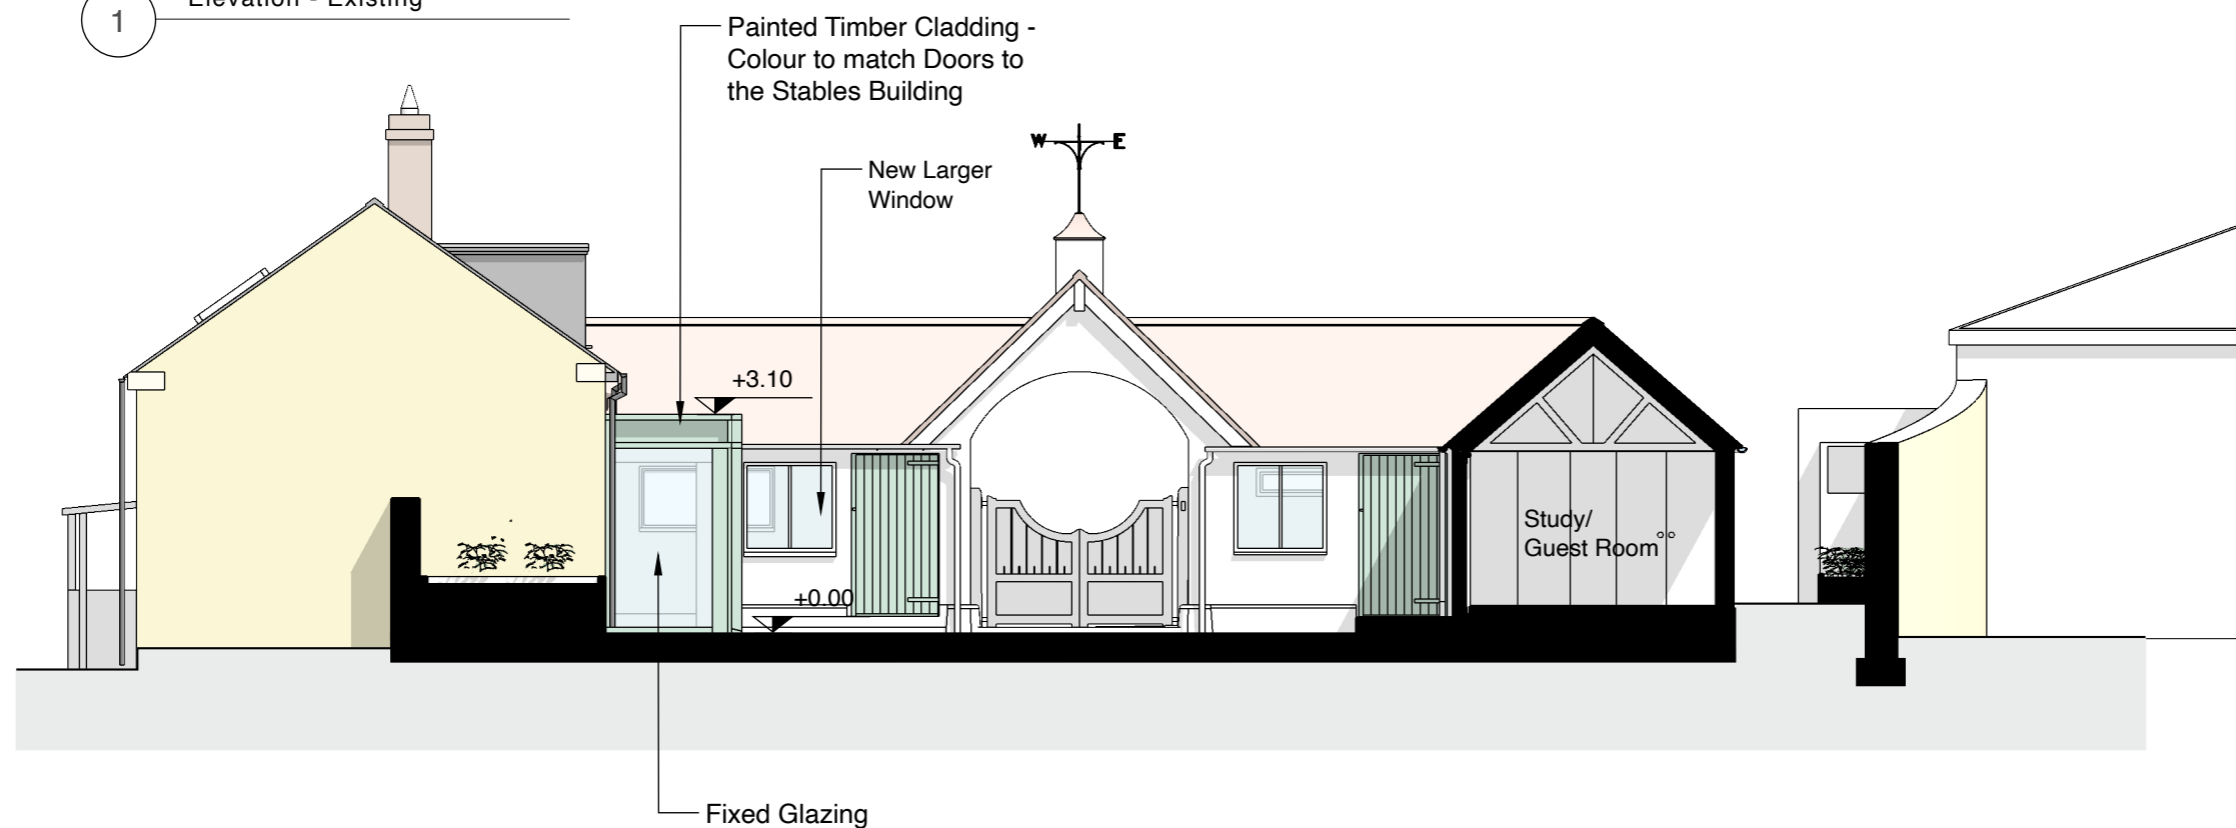

2 Elevation - Proposed

**PLANNING**

**Project:**  
Groom's cottage and stables  
sustainable retrofit and extension

**Premises:**  
Turweston Mill  
The Stables  
Turweston NN13 5JX

**Applicant:**  
Svenja O'Donnell

**Architect:**  
Boito Sarno Architects Ltd  
www.boitosarno.com

**Drawing Title:**  
Existing & Proposed  
South Elevation

**Scale:**  
1:100@A3

**Date:**  
March 2024

**Drawing Number:**  
22-TURW-03P-302

**Rev.:**  
1