



40 WISE LANE
MILL HILL
LONDON NW7 2RE
MOB: 07946 872537
info@homedesignltd.co.uk
www.homedesignltd.co.uk

title PROPOSED ELEVATIONS	
project 34 UPHILL ROAD - MILL HILL - LONDON NW7 4PP	
drawing no. HD1477/1003	REV.
contract no. HD1477	date 04/2024
scale: 1:100 @ A3	


The property defined as a family unit had planning permission for residential extension under reference 21/3608/HSE & 18/4102/HSE & 15/04099/HSE in 2015 & 2018 & 2021 but as no works were carried out and proposal is aimed to reapply for similar scheme to resubmit the approved scheme for residential extension

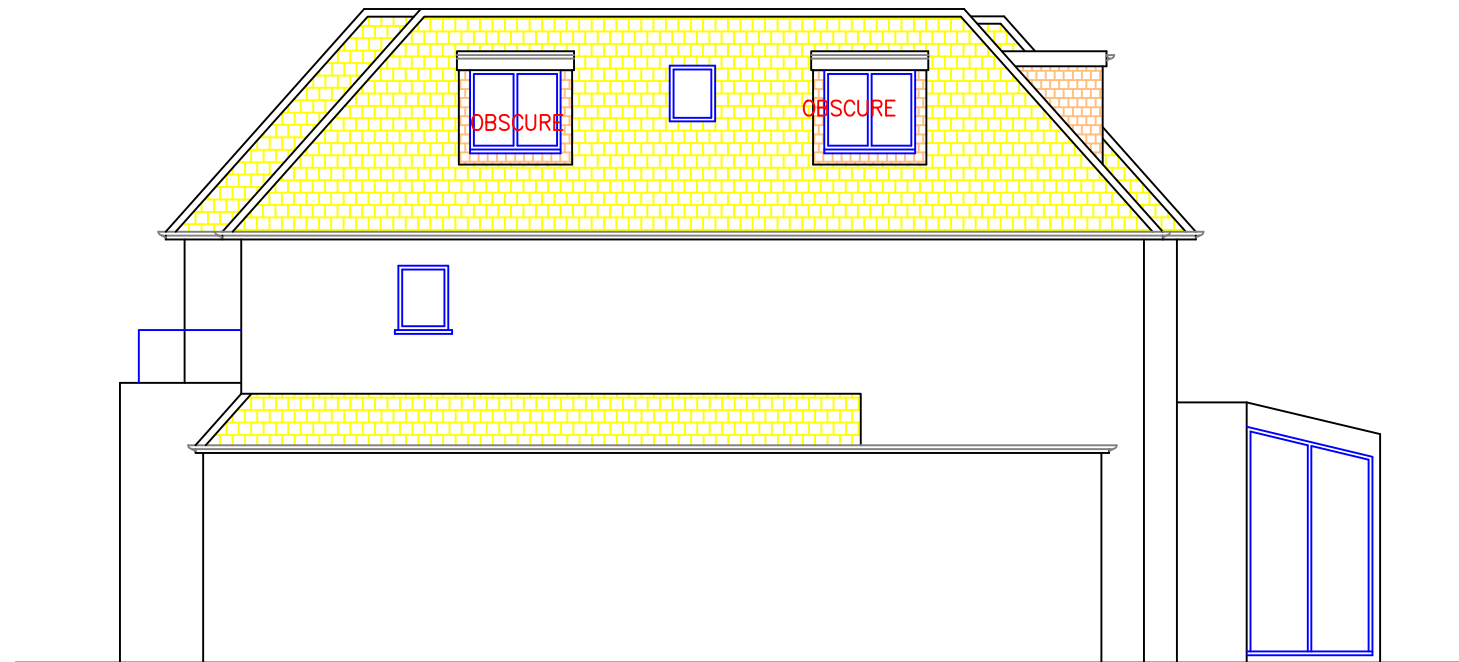


PROPOSED SIDE ELEVATION

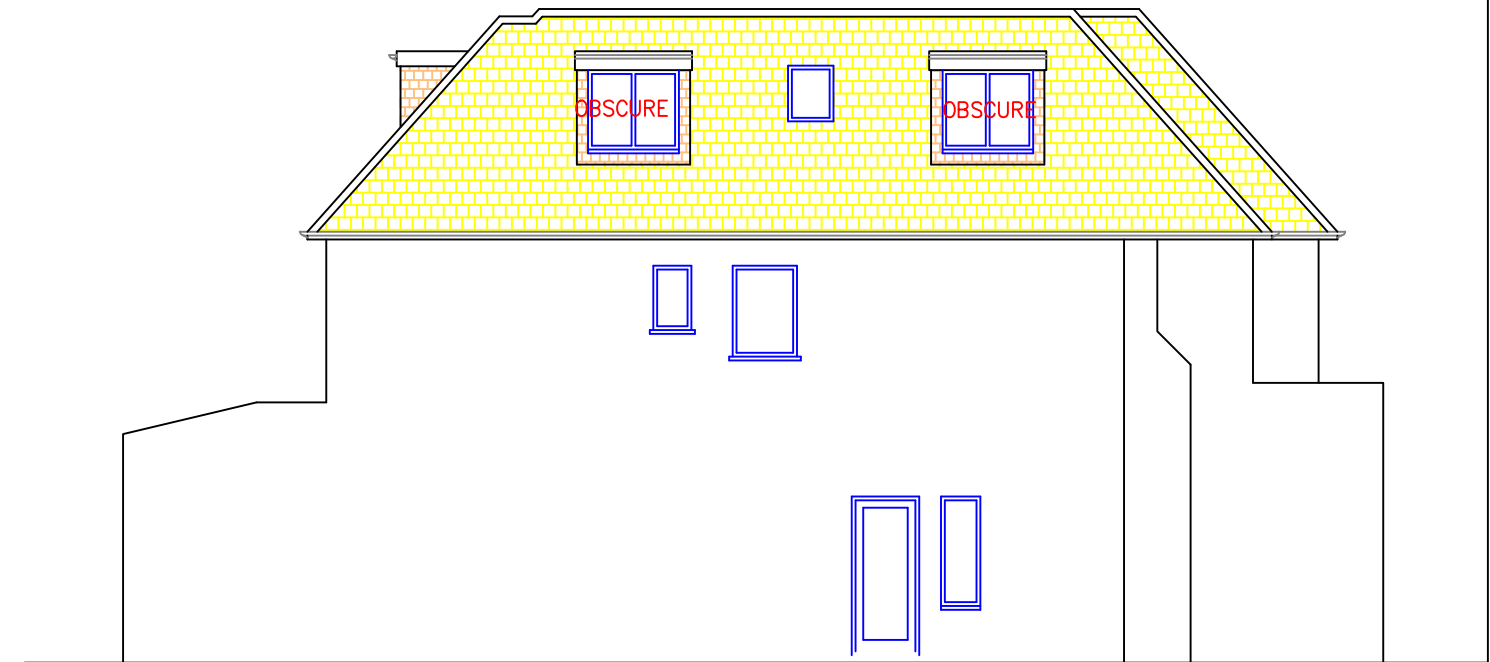

PROPOSED SIDE ELEVATION

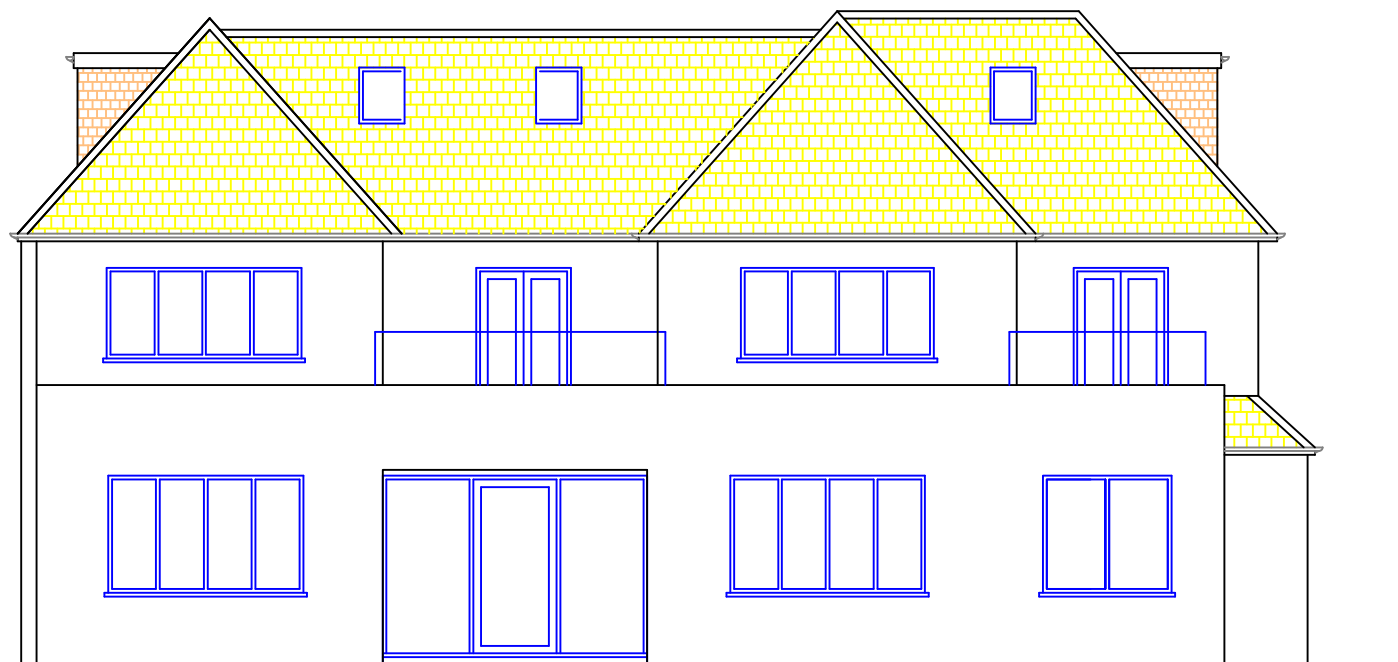

PROPOSED FRONT ELEVATION

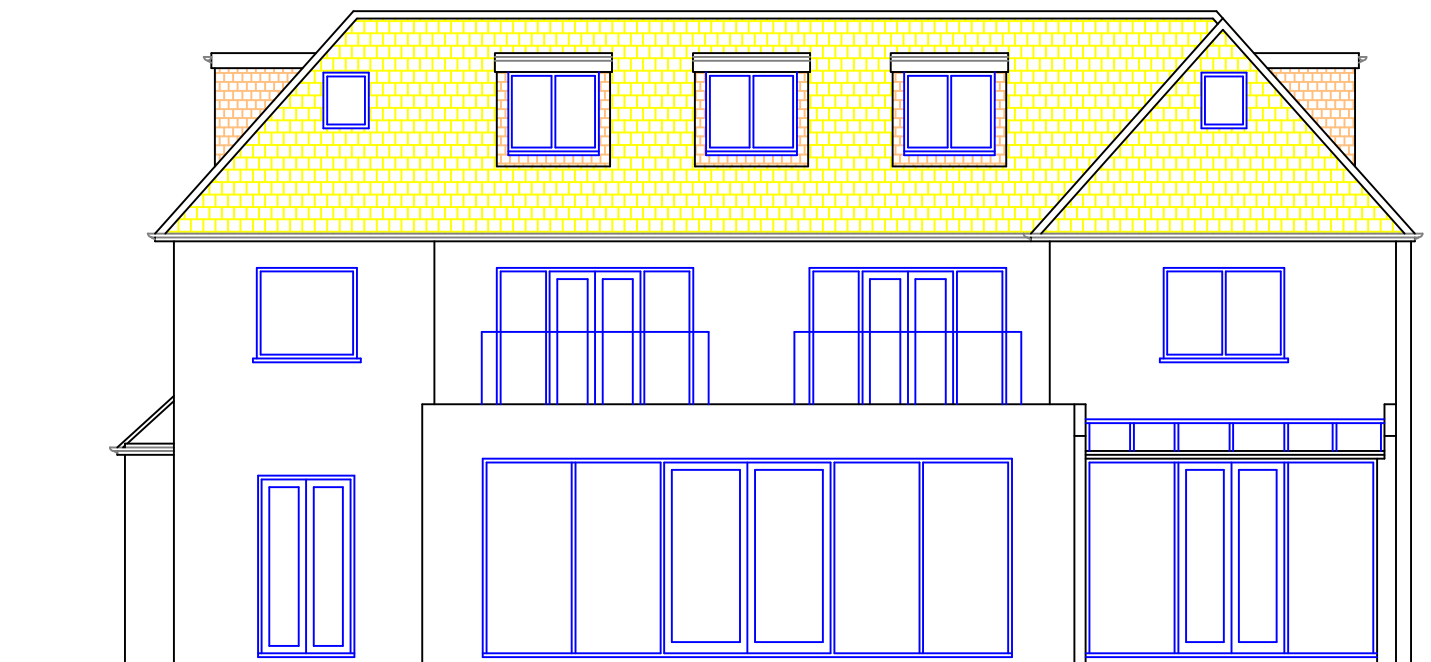

PROPOSED REAR ELEVATION