
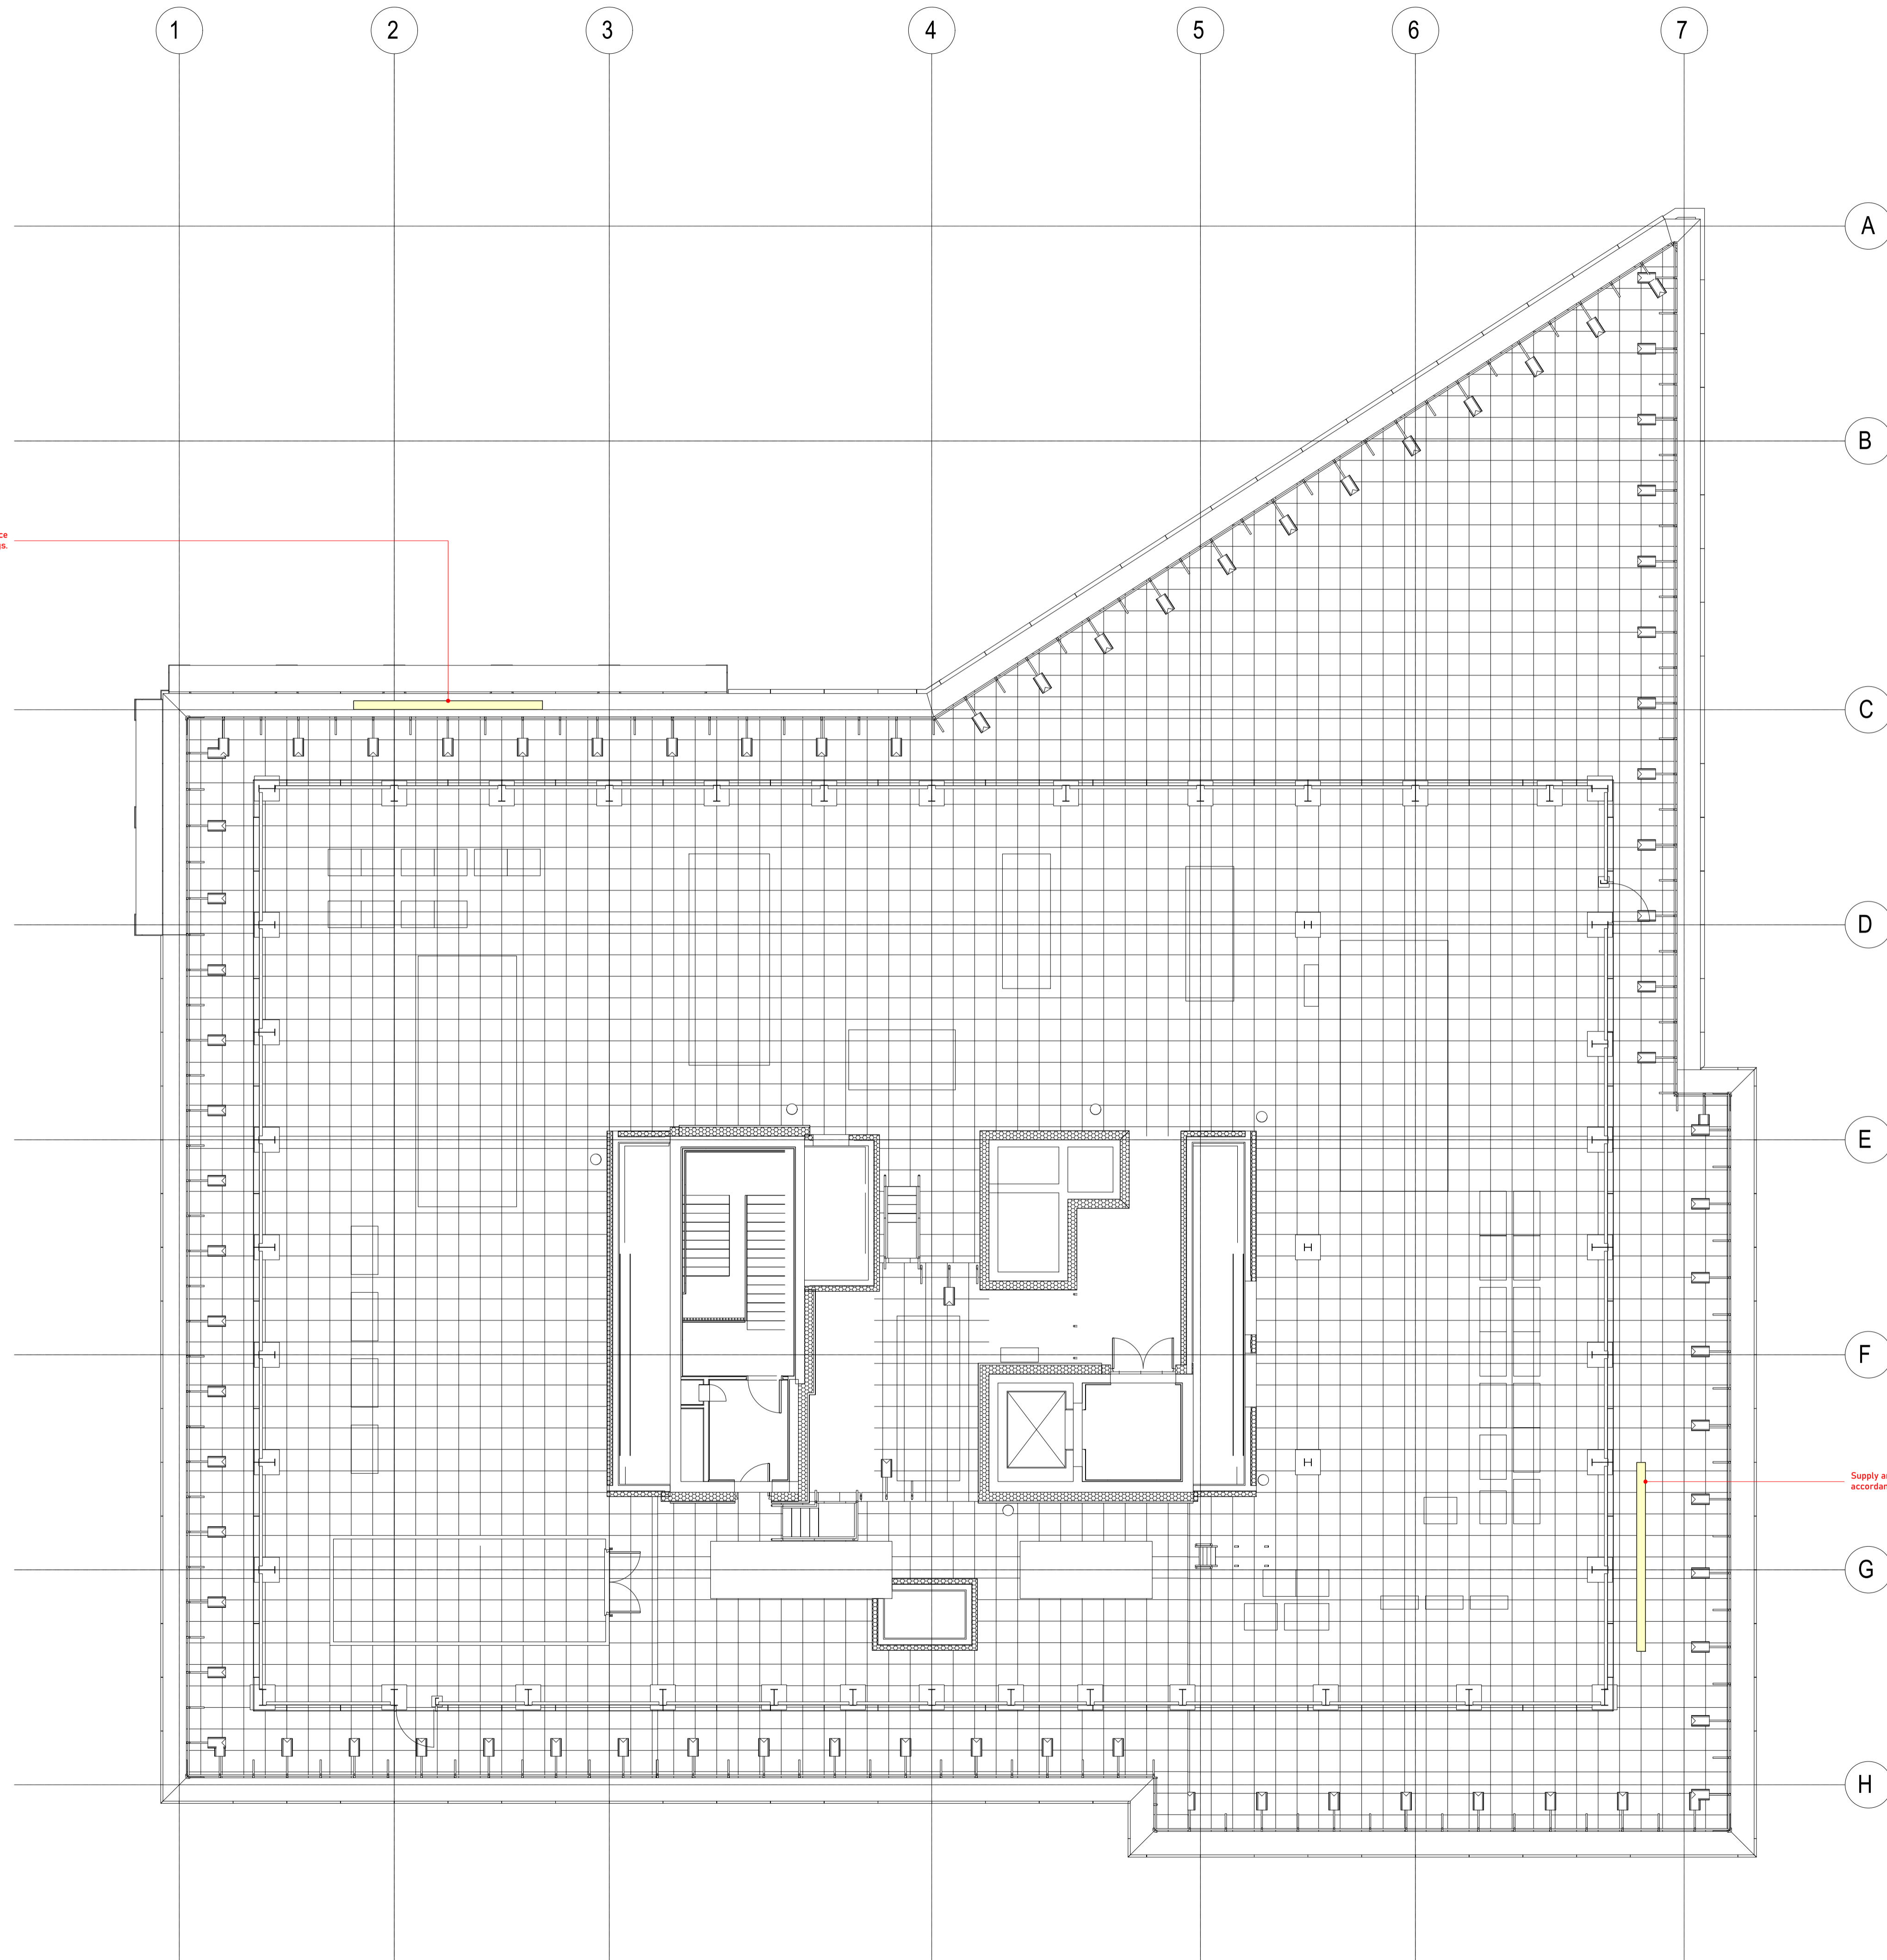


General notes  
 All dimensions to be checked on site. Do not scale from drawings. Only written dimensions to be respected. Errors to be reported immediately to the architect. To be read in conjunction with all relevant drawings and specifications. All existing site, tree and building information has been compiled from different sources. Dimensions to be verified before proceeding with work. Any areas indicated are approximate and indicative only. © Marini O'Shea Limited

 Areas affected by proposed works



Supply and fit new signage to building in accordance with Bailie Signs design drawings.

Supply and fit new signage to building in accordance with Bailie Signs design drawings.



Rev.	Date	Description	Initial

Rev.	Date	Description	Initial

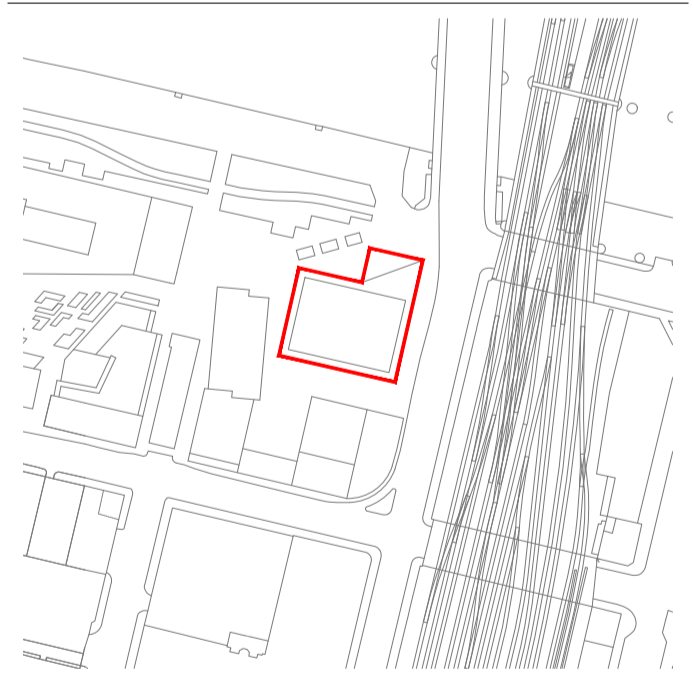 

Marini O'Shea architects



studio@marinioshea.com  
 +44 (0) 141 328 1323  
 www.marinioshea.com

Drawing name  
**Roof plan as proposed**

Drawing number  
**PL(--)-001**

Date: 01.2024  
 Scale: 1:100 @ A1  
 Status: Planning

Revision  
 ---

Project  
 10 Clyde Place  
 Buchanan Wharf  
 Glasgow  
 G5 8AQ

Project number  
**186**

Client  
 SLC