



General notes  
All dimensions to be checked on site. Do not scale from drawings. Only written dimensions to be respected. Errors to be reported immediately to the architect. To be read in conjunction with all relevant drawings and specifications. All existing site, tree and building information has been compiled from different sources. Dimensions to be verified before proceeding with work. Any areas indicated are approximate and indicative only. © Marini O'Shea Limited

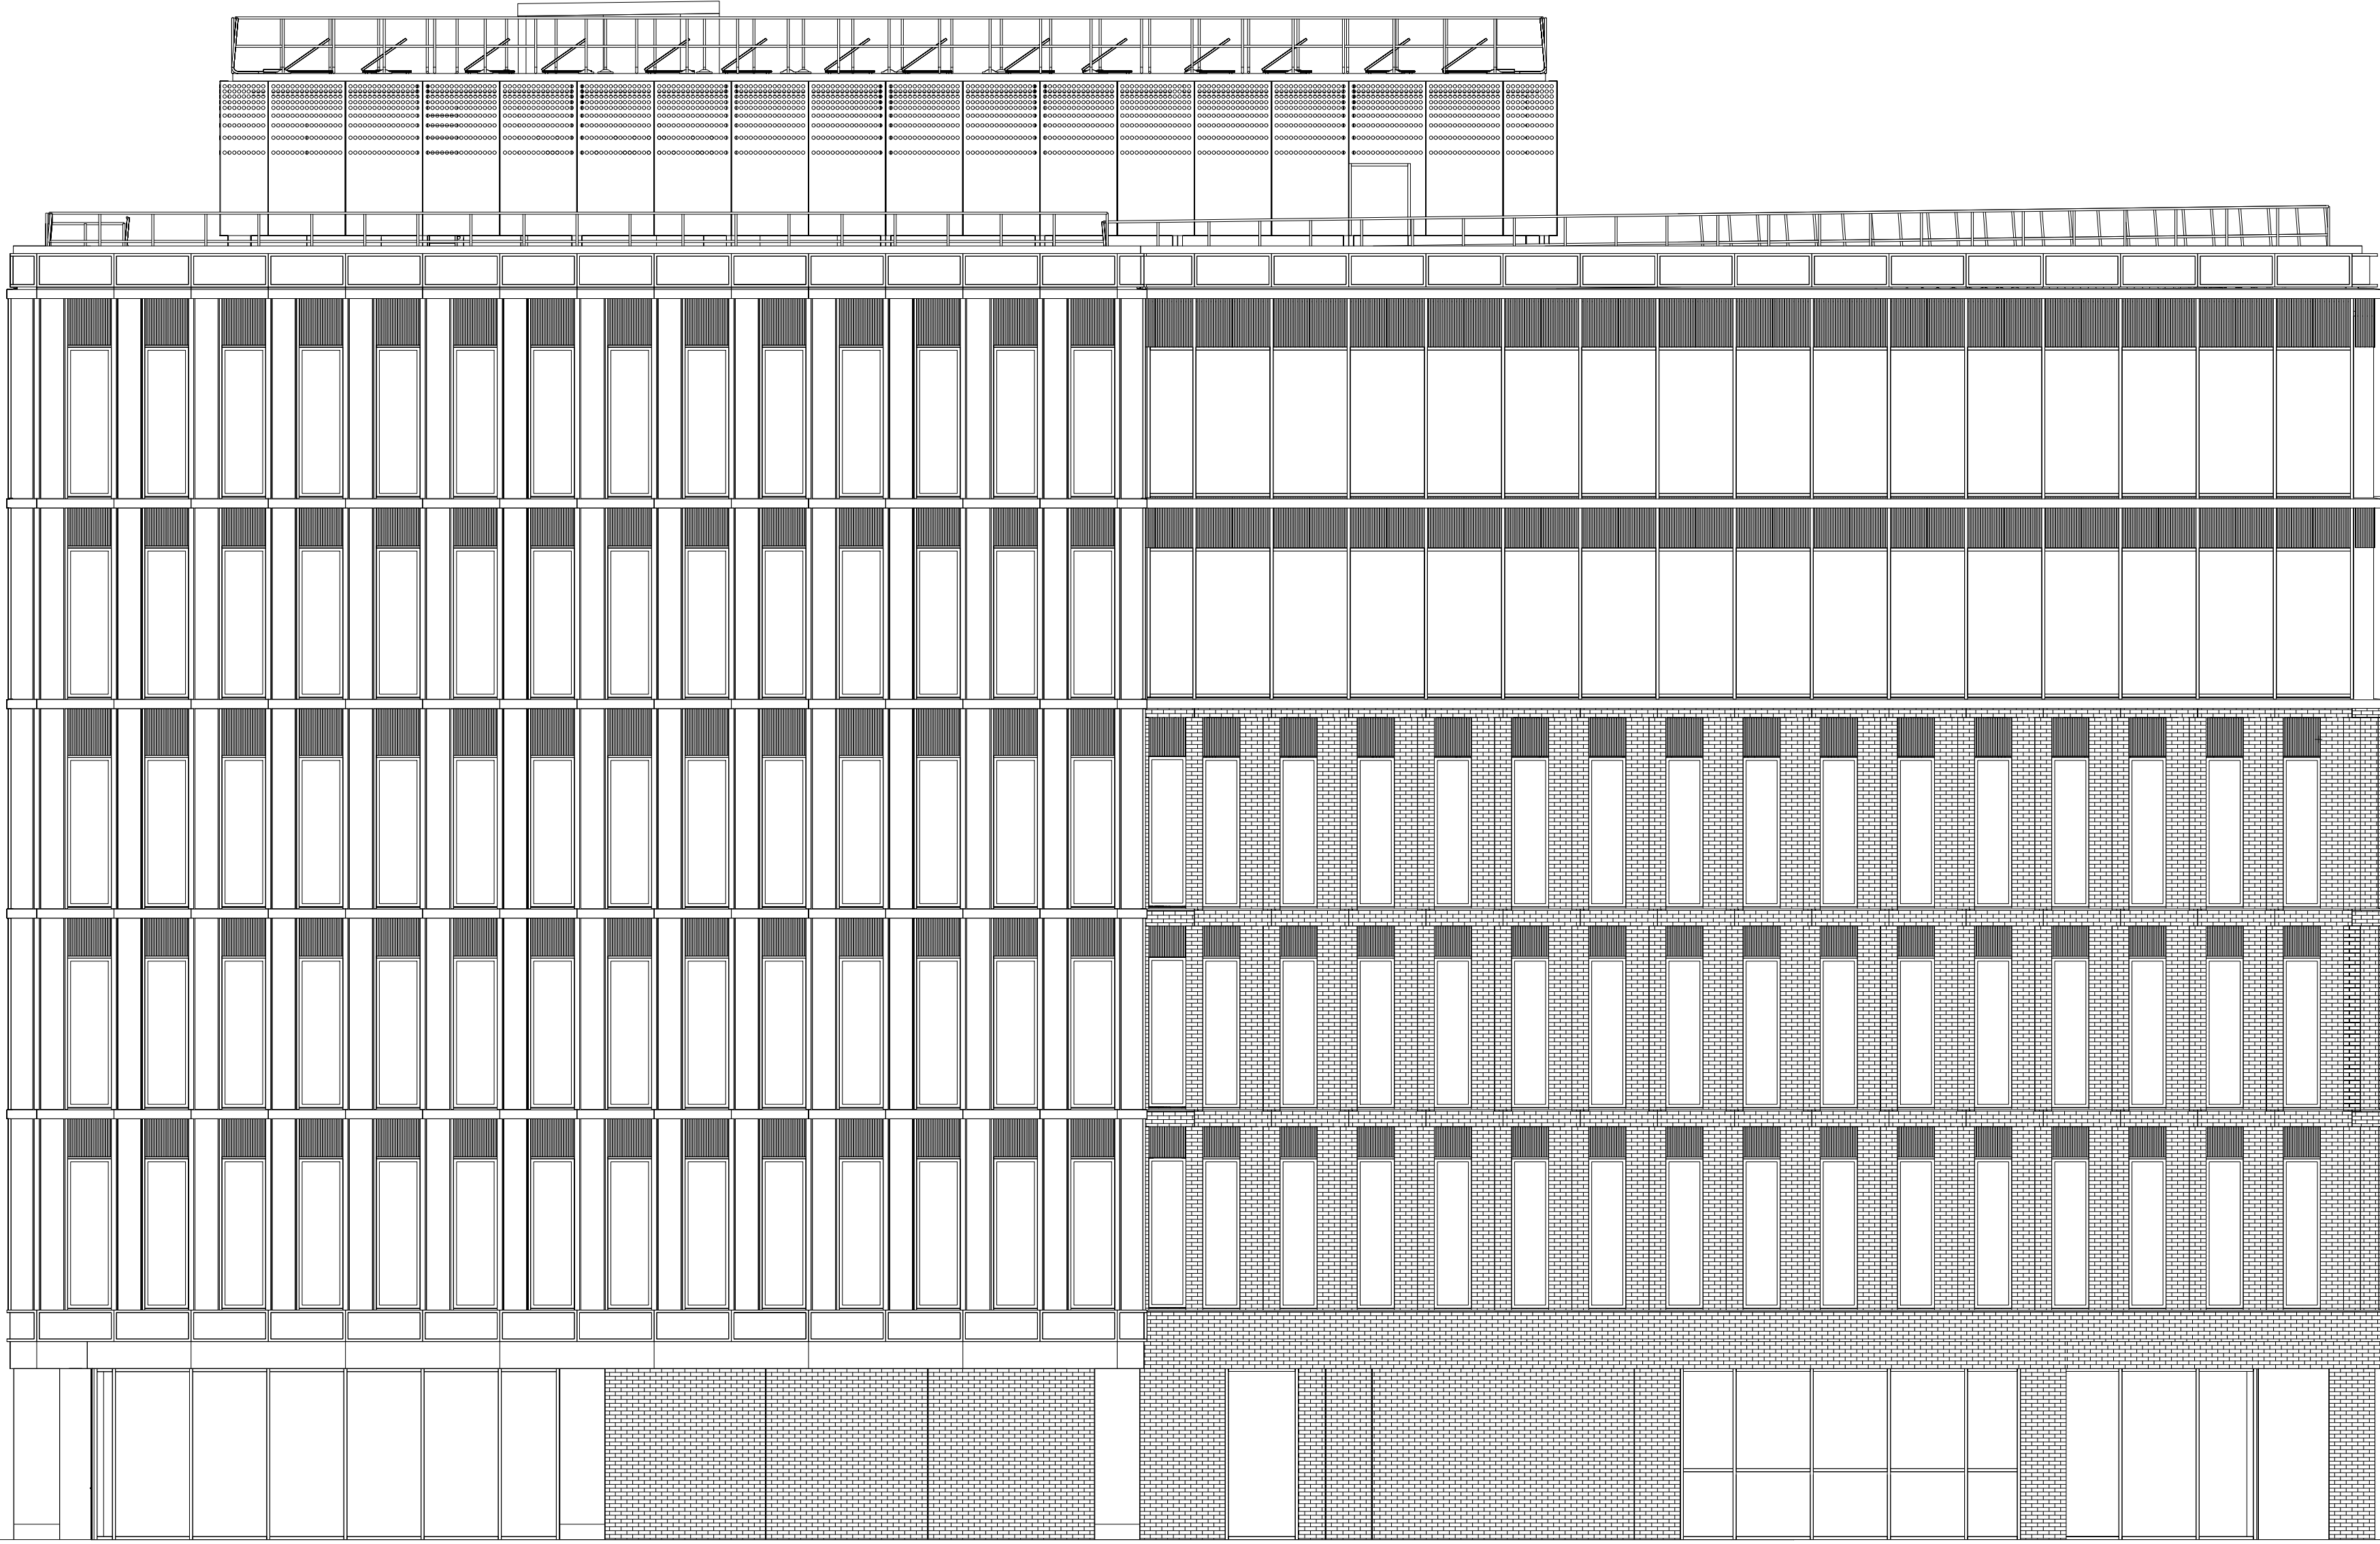

Rev.	Date	Description	Initial

Rev. Date Description Initial

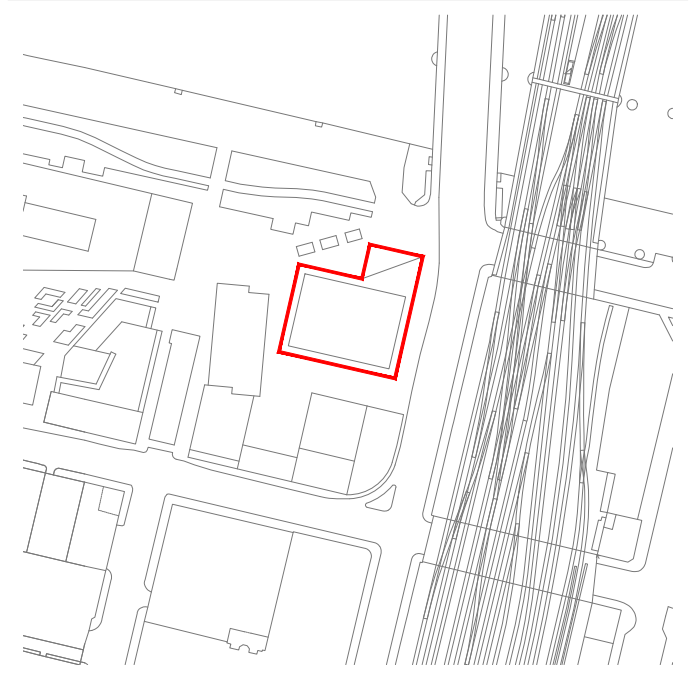

Marini O'Shea architects



studio@marinioshea.com  
+44 (0) 141 328 1323  
www.marinioshea.com

Drawing name: East elevation as existing  
Drawing number: E(--)-102

Date: 01.2024  
Scale: 1:100 @ A1  
Status: Planning  
Revision: ---

Project: 10 Clyde Place, Buchanan Wharf, Glasgow, G5 8AQ  
Project number: 186  
Client: SLC