


© COPYRIGHT CASA HOMES AND GARDENS
DO NOT SCALE FROM THIS DRAWING
ALL DIMENSIONS TO BE CHECKED ON SITE

EXISTING MATERIALS:

- roof - concrete tiles
- ridge tiles - concrete ridge
- roof structure - timber
- walls - render
- brick
- windows - upvc
- doors - upvc

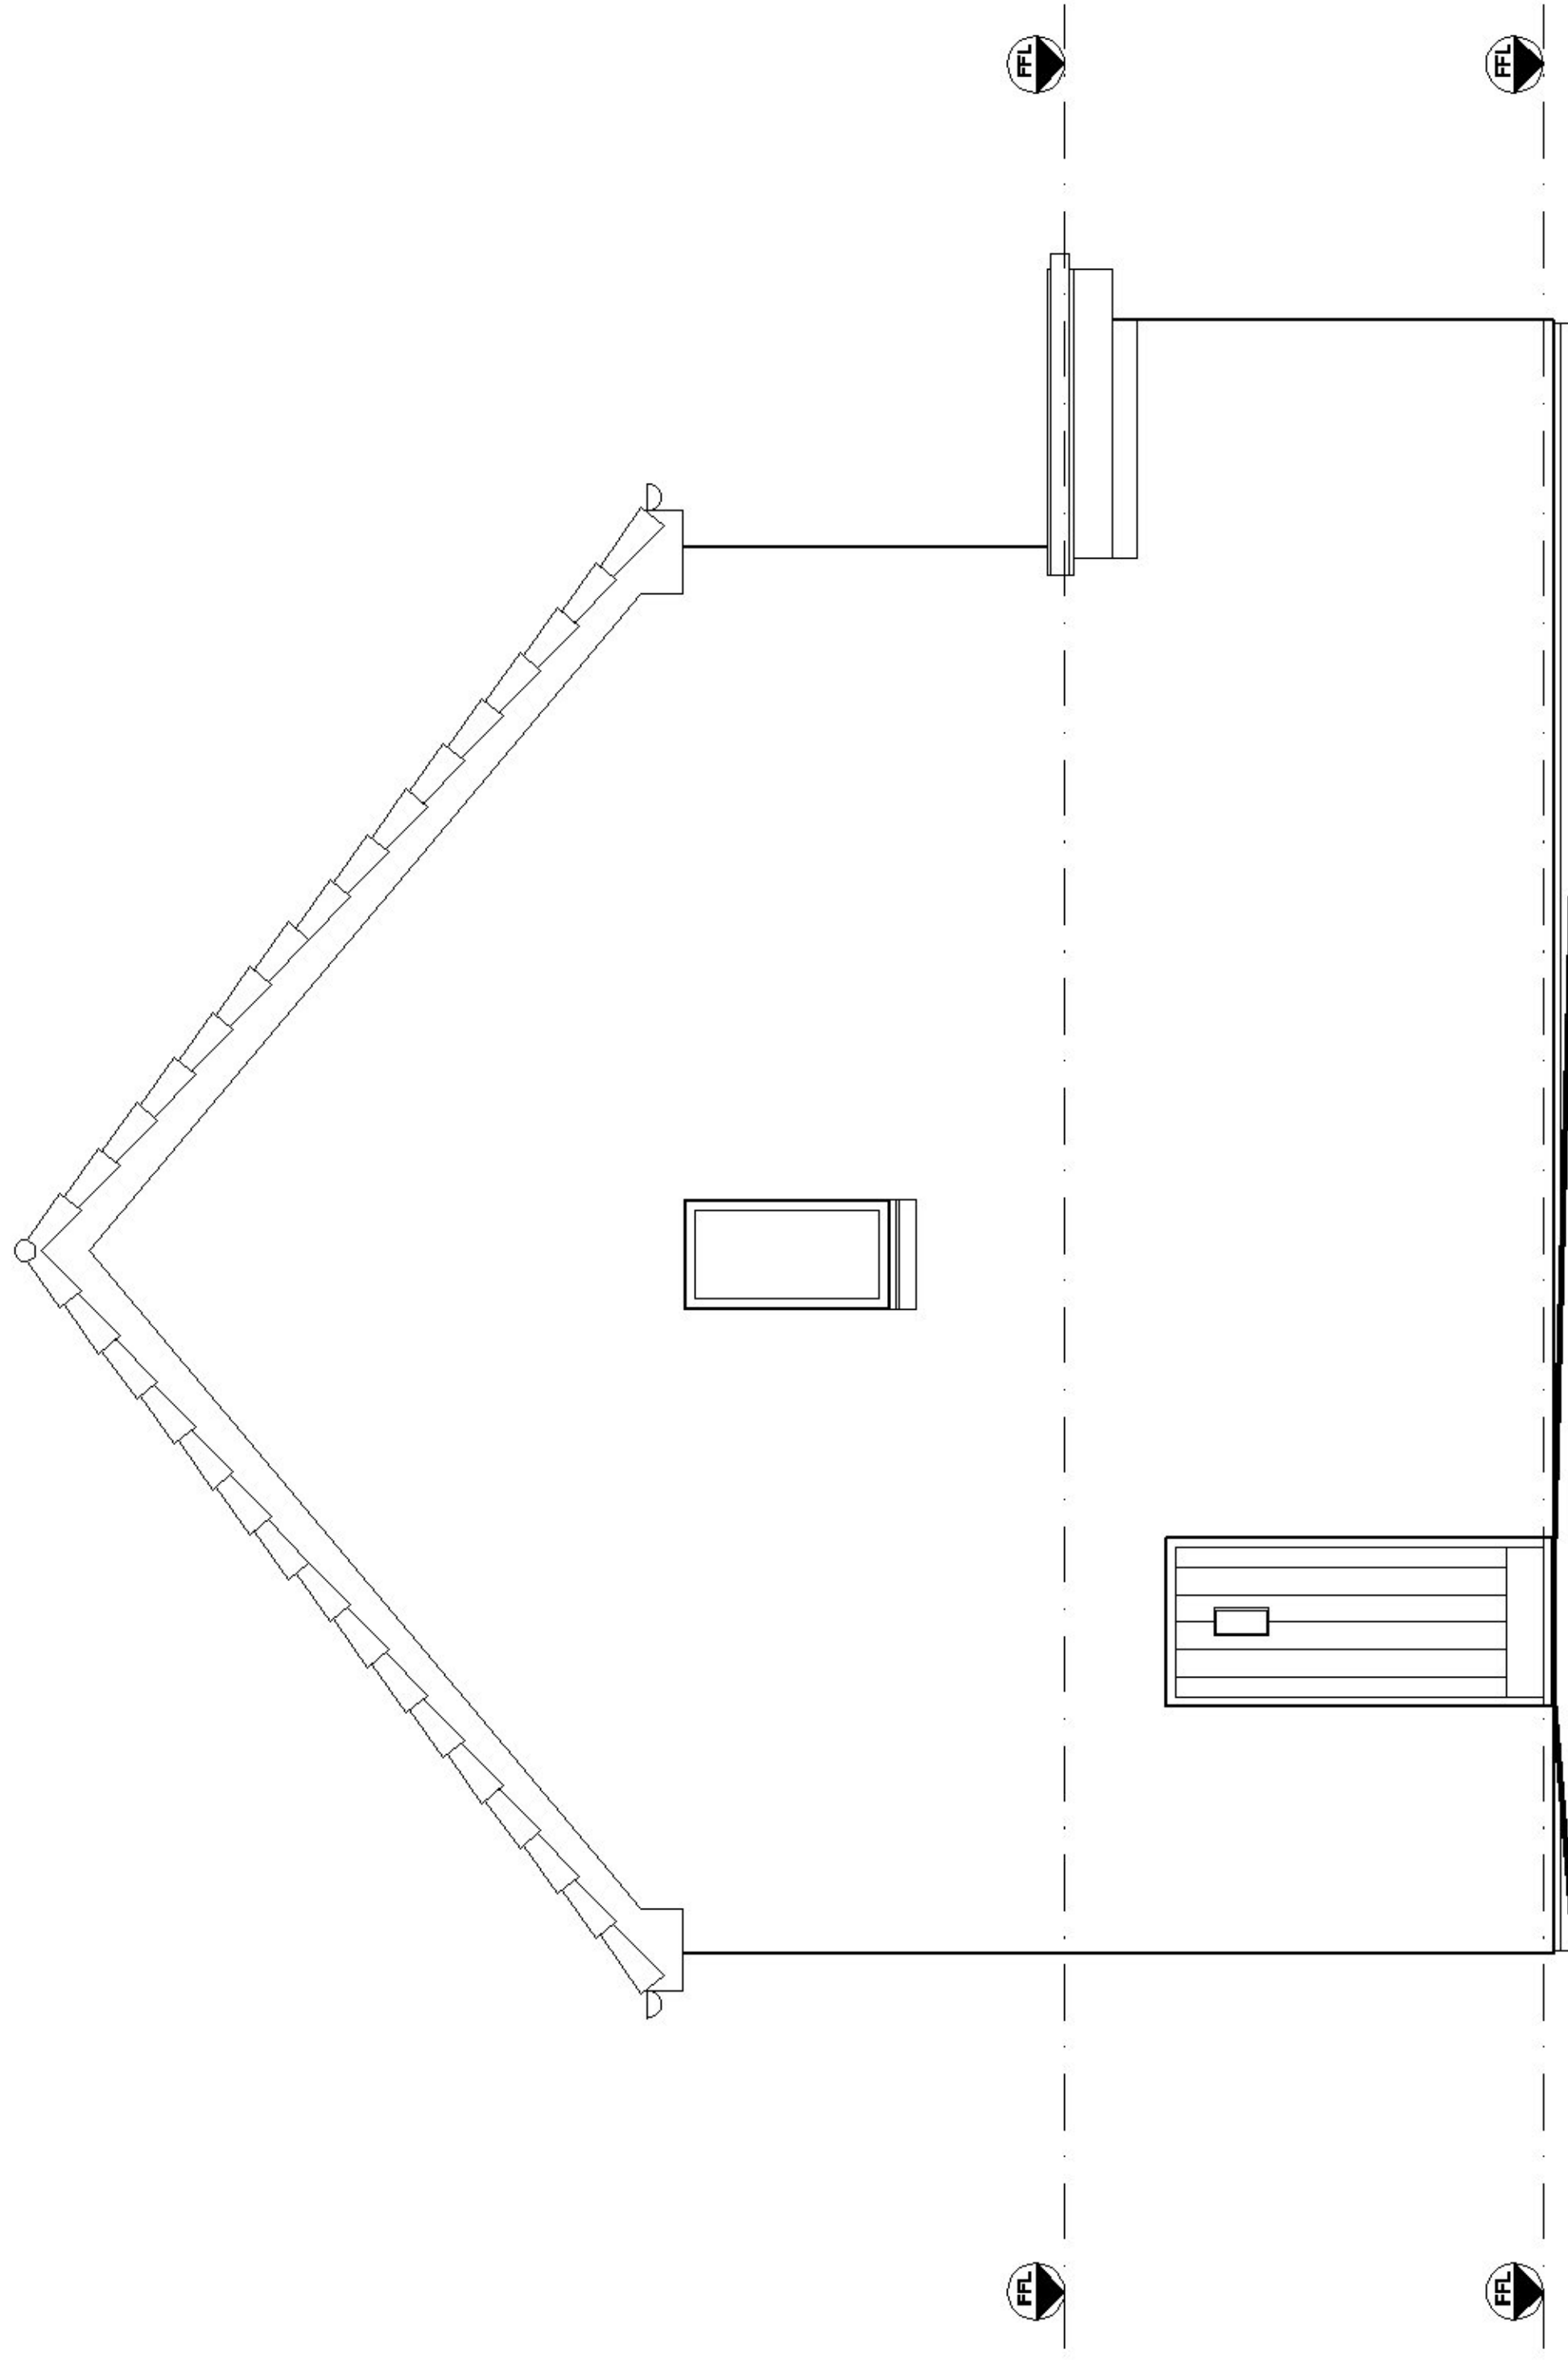

SOUTH ELEVATION 1:50

Rev	Date	Description
1	14-03-24	planning

Client: **David O'Hear**
Project: **8 Springbank Court. G31 4PY**
Drawing Title: **South Elevation**
As Existing

CHGarchitecture |

54 Braehead, Lochwinnoch PA12 4AS

Dwg No: **2407A-03** Date: **04-03-24**
Scale: **1:50@A3** Rev: -
Status: **Planning**

