



© COPYRIGHT CASA HOMES AND GARDENS
DO NOT SCALE FROM THIS DRAWING
ALL DIMENSIONS TO BE CHECKED ON SITE

EXISTING MATERIALS:


- roof - concrete tiles
- ridge tiles - concrete ridge
- roof structure - timber
- walls - render
- windows - brick
- doors - upvc
- upvc

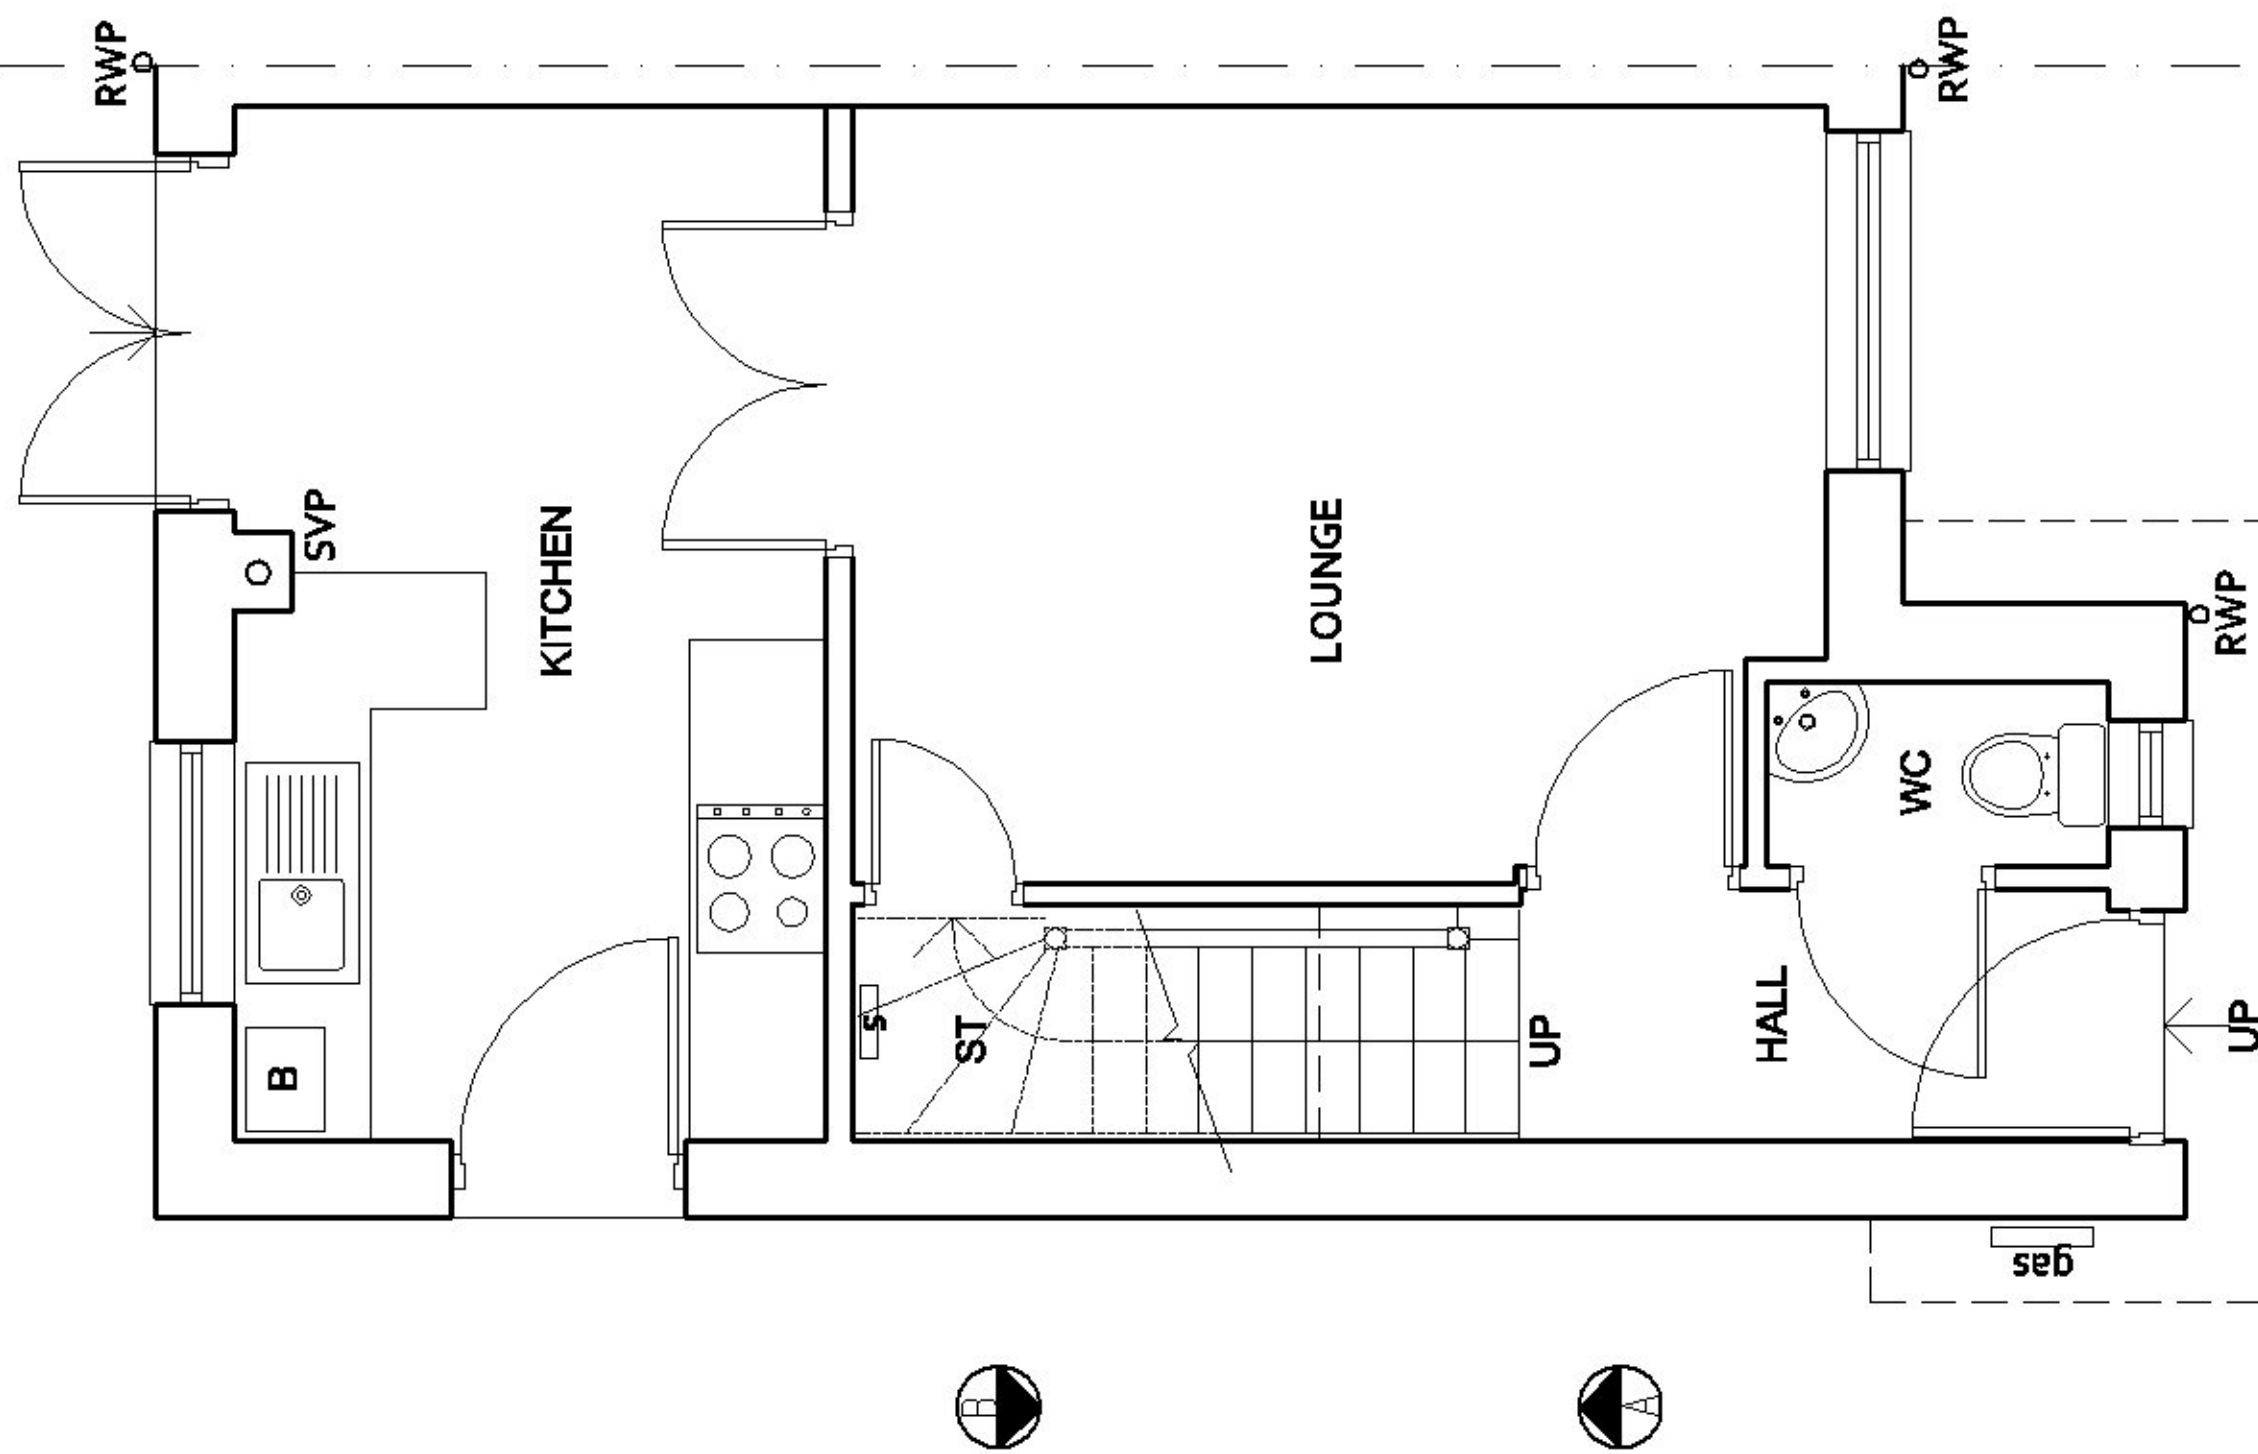

GROUND FLOOR PLAN 1:50

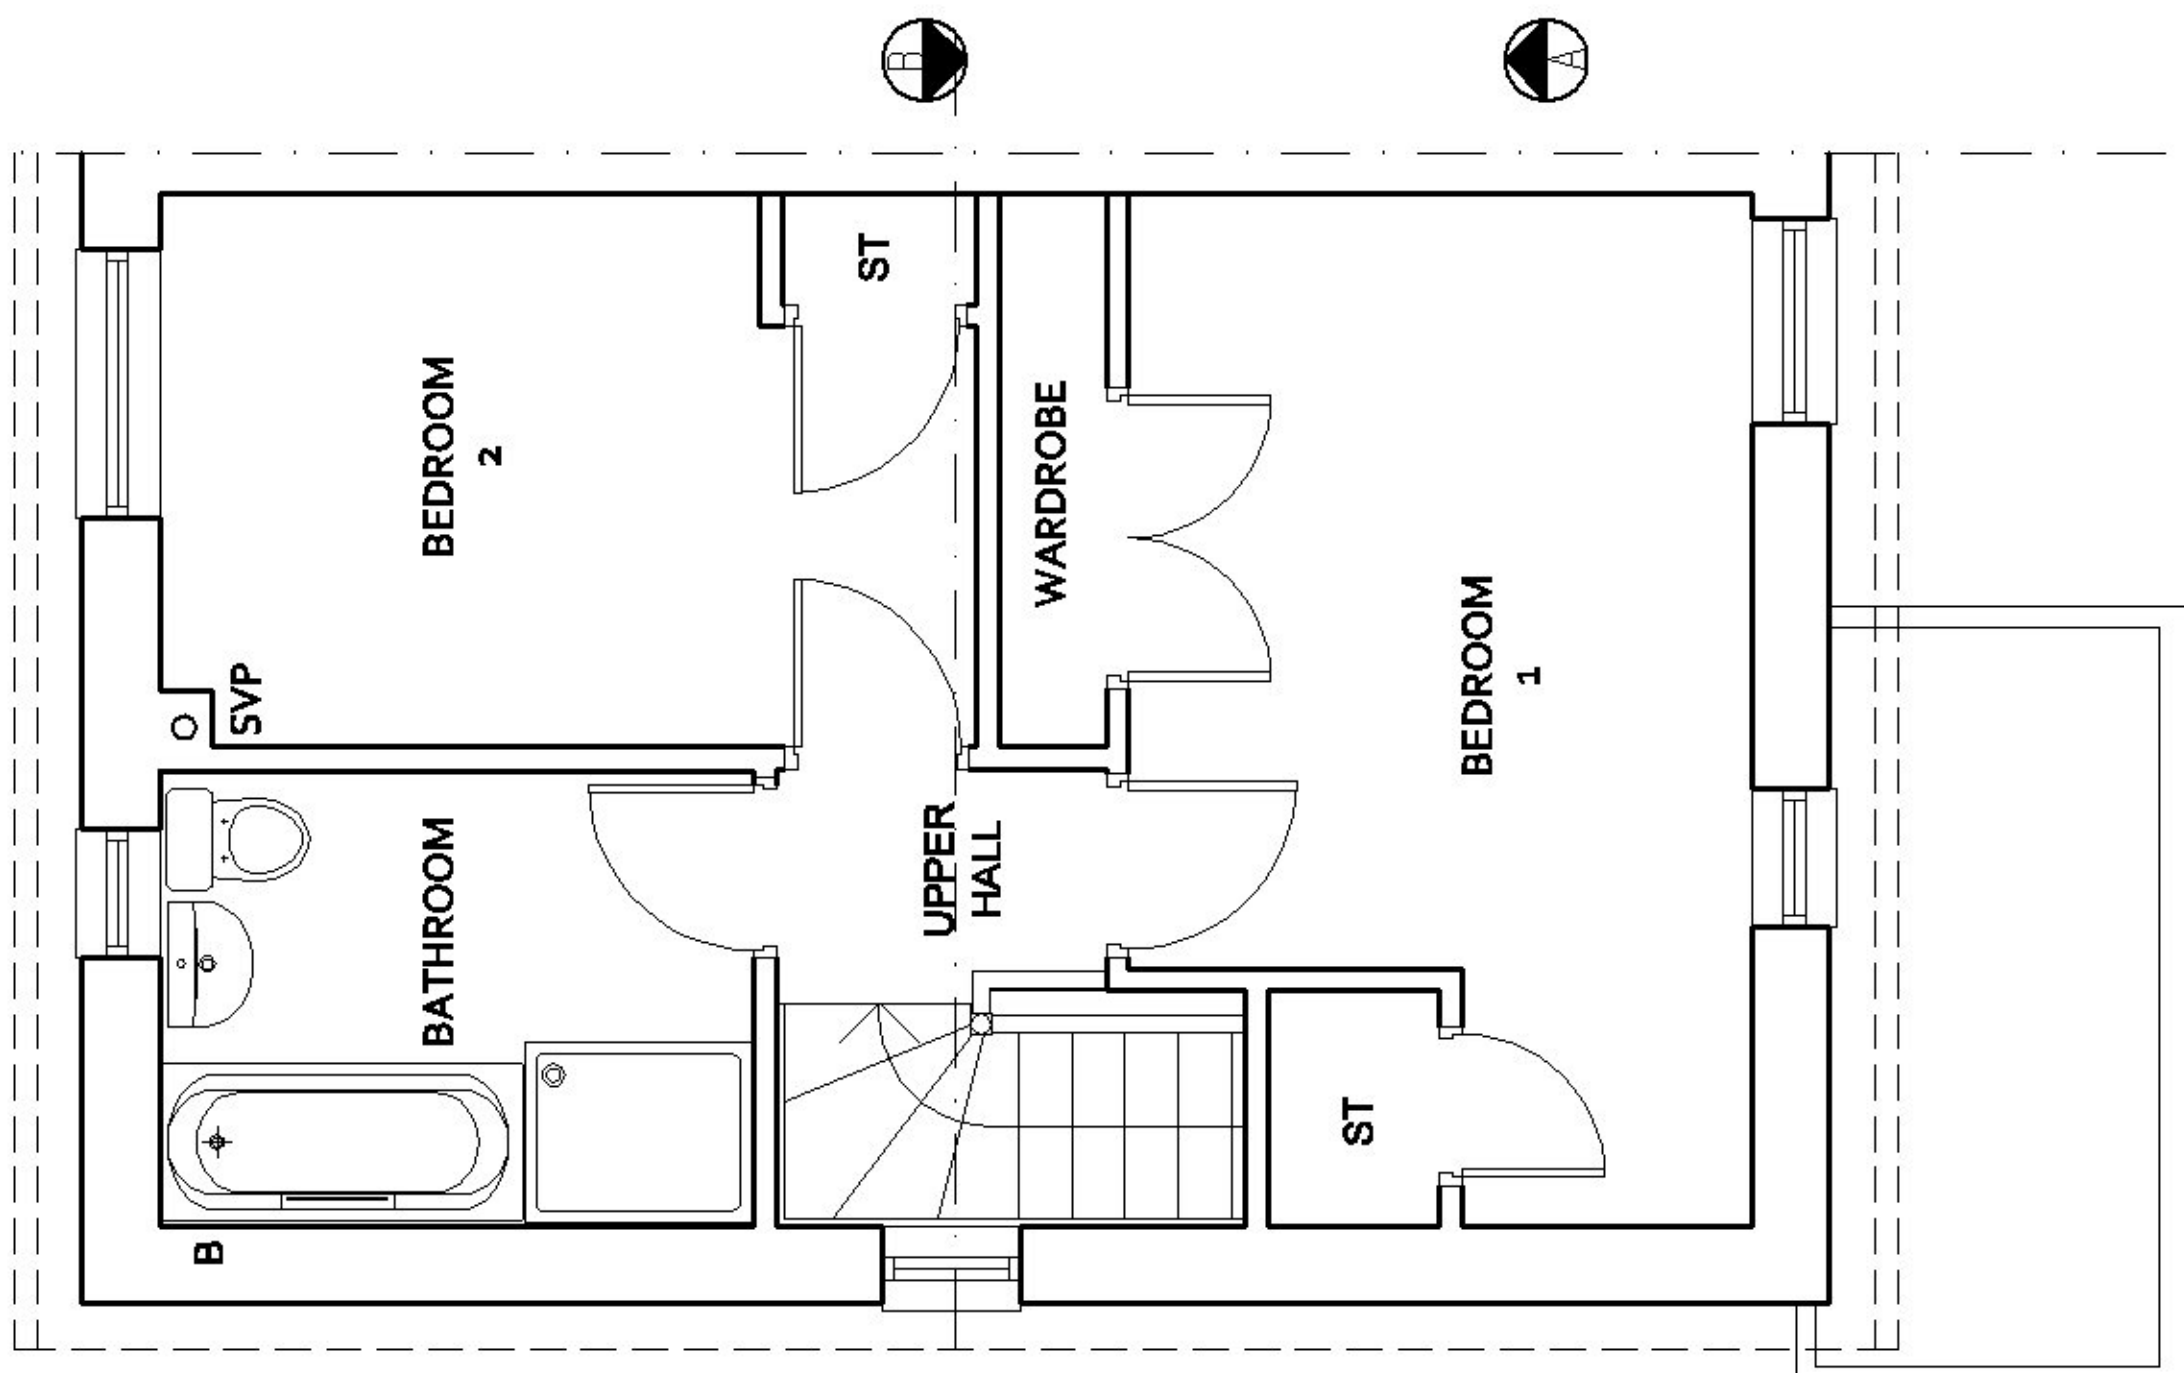

FIRST FLOOR PLAN 1:50

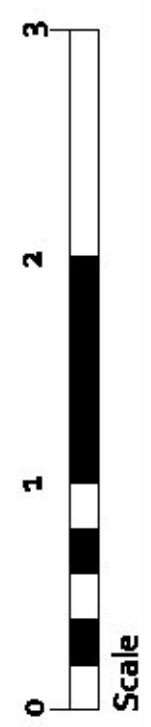

Rev	Date	Description
1	14-03-24	planning

Client: **David O'Hear**
 Project: **8 Springbank Court, G31 4PY**
 Drawing Title: **Ground & First Floor Plans**
 As Existing

CHGarchitecture |

54 Braehead, Lochwinnoch PA12 4AS

Drw No: 2407A-01 Date: 04-03-24
 Scale: 1:50@A3 Rev: -
 Status: Planning