


© COPYRIGHT CASA HOMES AND GARDENS  
DO NOT SCALE FROM THIS DRAWING  
ALL DIMENSIONS TO BE CHECKED ON SITE

**EXISTING MATERIALS:**

- roof
  - conc tiles
- ridge tiles
  - conc ridge
- roof structure
  - timber
- walls
  - render
  - block
  - brick
- windows
  - upvc
- doors
  - upvc

**EXISTING MATERIALS:**

- roof
  - conc tiles
- ridge tiles
  - conc ridge
- roof structure
  - timber
- walls
  - render
  - block
  - brick
- cladding
- windows
  - upvc
- doors
  - upvc

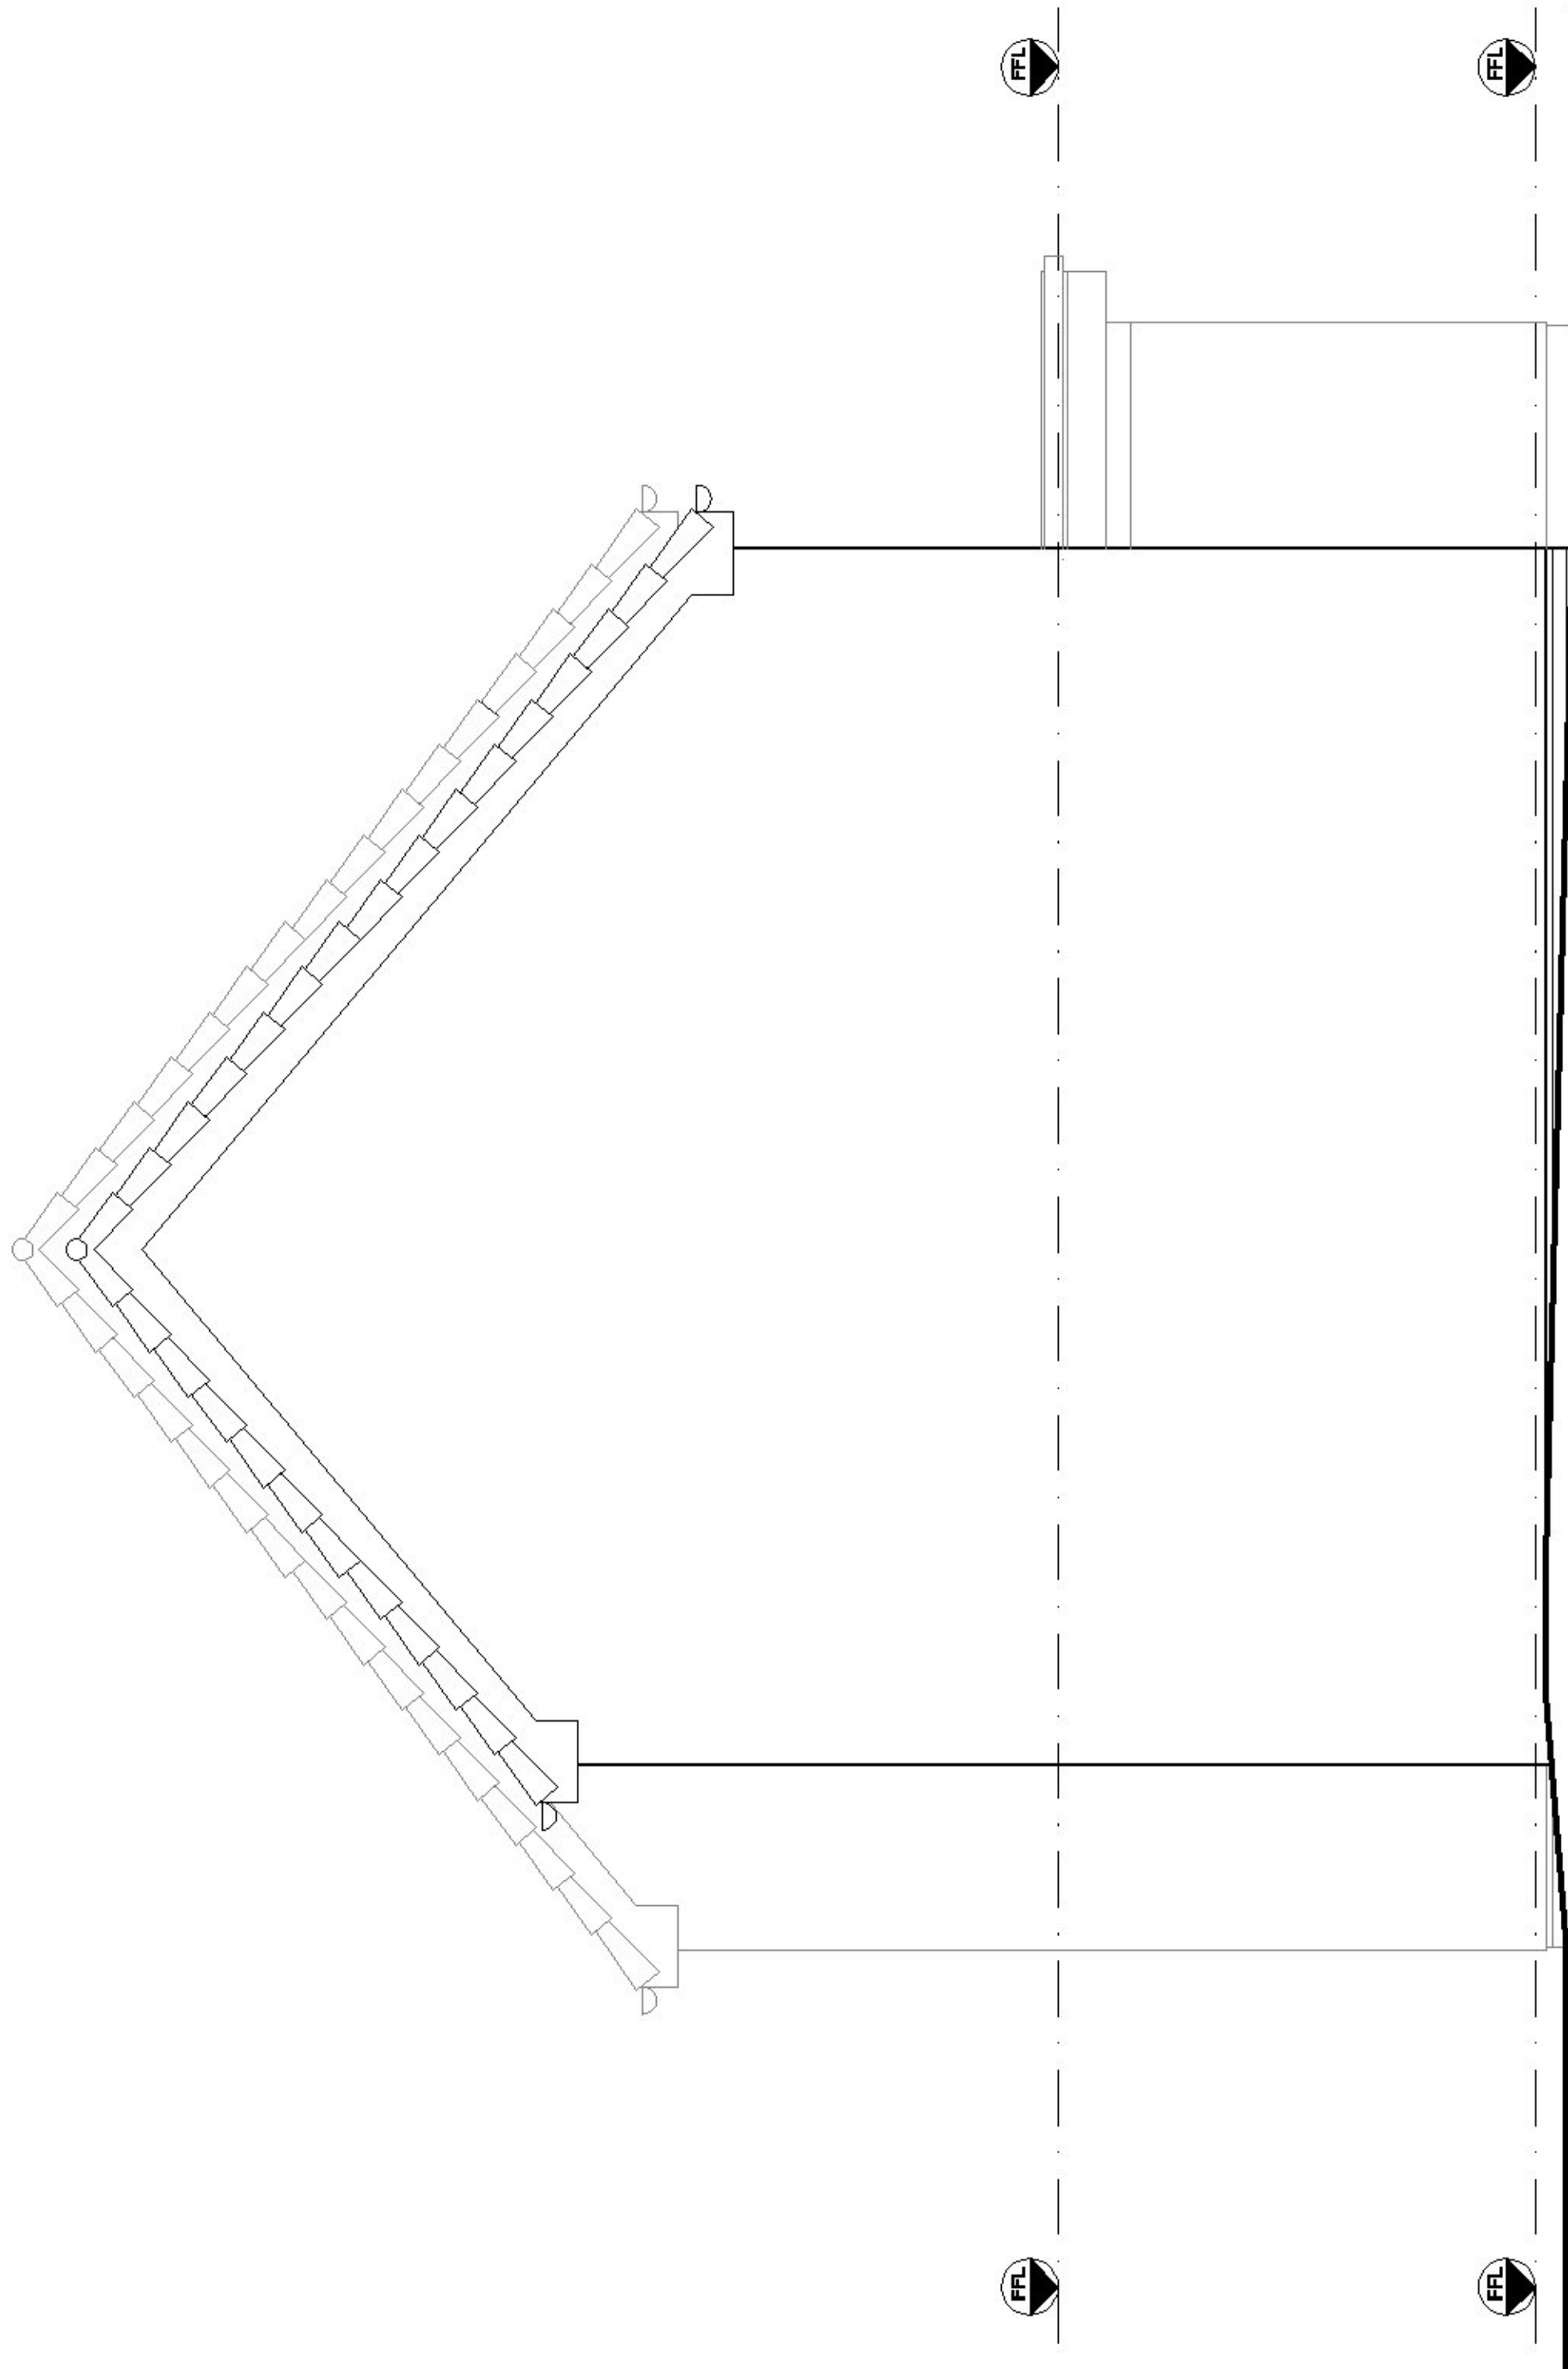

SOUTH ELEVATION 1:50



Rev	Date	Description
1	14-03-24	planning

Client: David O'Hear  
Project: 8 Springbank Court. G31 4PY  
Drawing Title: South Elevation  
As Proposed

**CHG**architecture  |

54 Braehead, Lochwinnoch PA42 4AS

Drw No: 2407A-13 Date: 04.03.24  
Scale: 1:50@A3 Rev: -  
Status: Planning