

© COPYRIGHT CASA HOMES AND GARDENS  
DO NOT SCALE FROM THIS DRAWING  
ALL DIMENSIONS TO BE CHECKED ON SITE

**EXISTING MATERIALS:**

- roof - conc tiles
- ridge tiles - conc ridge
- roof structure - timber
- walls - render
- windows - block
- doors - brick
- upvc - upvc
- upvc - upvc

**EXISTING MATERIALS:**

- roof - conc tiles
- ridge tiles - conc ridge
- roof structure - timber
- walls - render
- windows - block
- doors - brick
- cladding - cladding
- upvc - upvc
- upvc - upvc


Rev	Date	Description
1	14-03-24	planning

Client: **David O'Hear**  
Project: **8 Springbank Court, G31 4PY**  
Drawing Title: **Ground & First Floor Plans**  
As Proposed

**CHG**architecture+td

54 Braehead, Lochwinnoch PA12 4AS

Drwg No: 2407A-11 Date: 04.03.24  
Scale: 1:50@A3 Rev: -  
Status: Planning

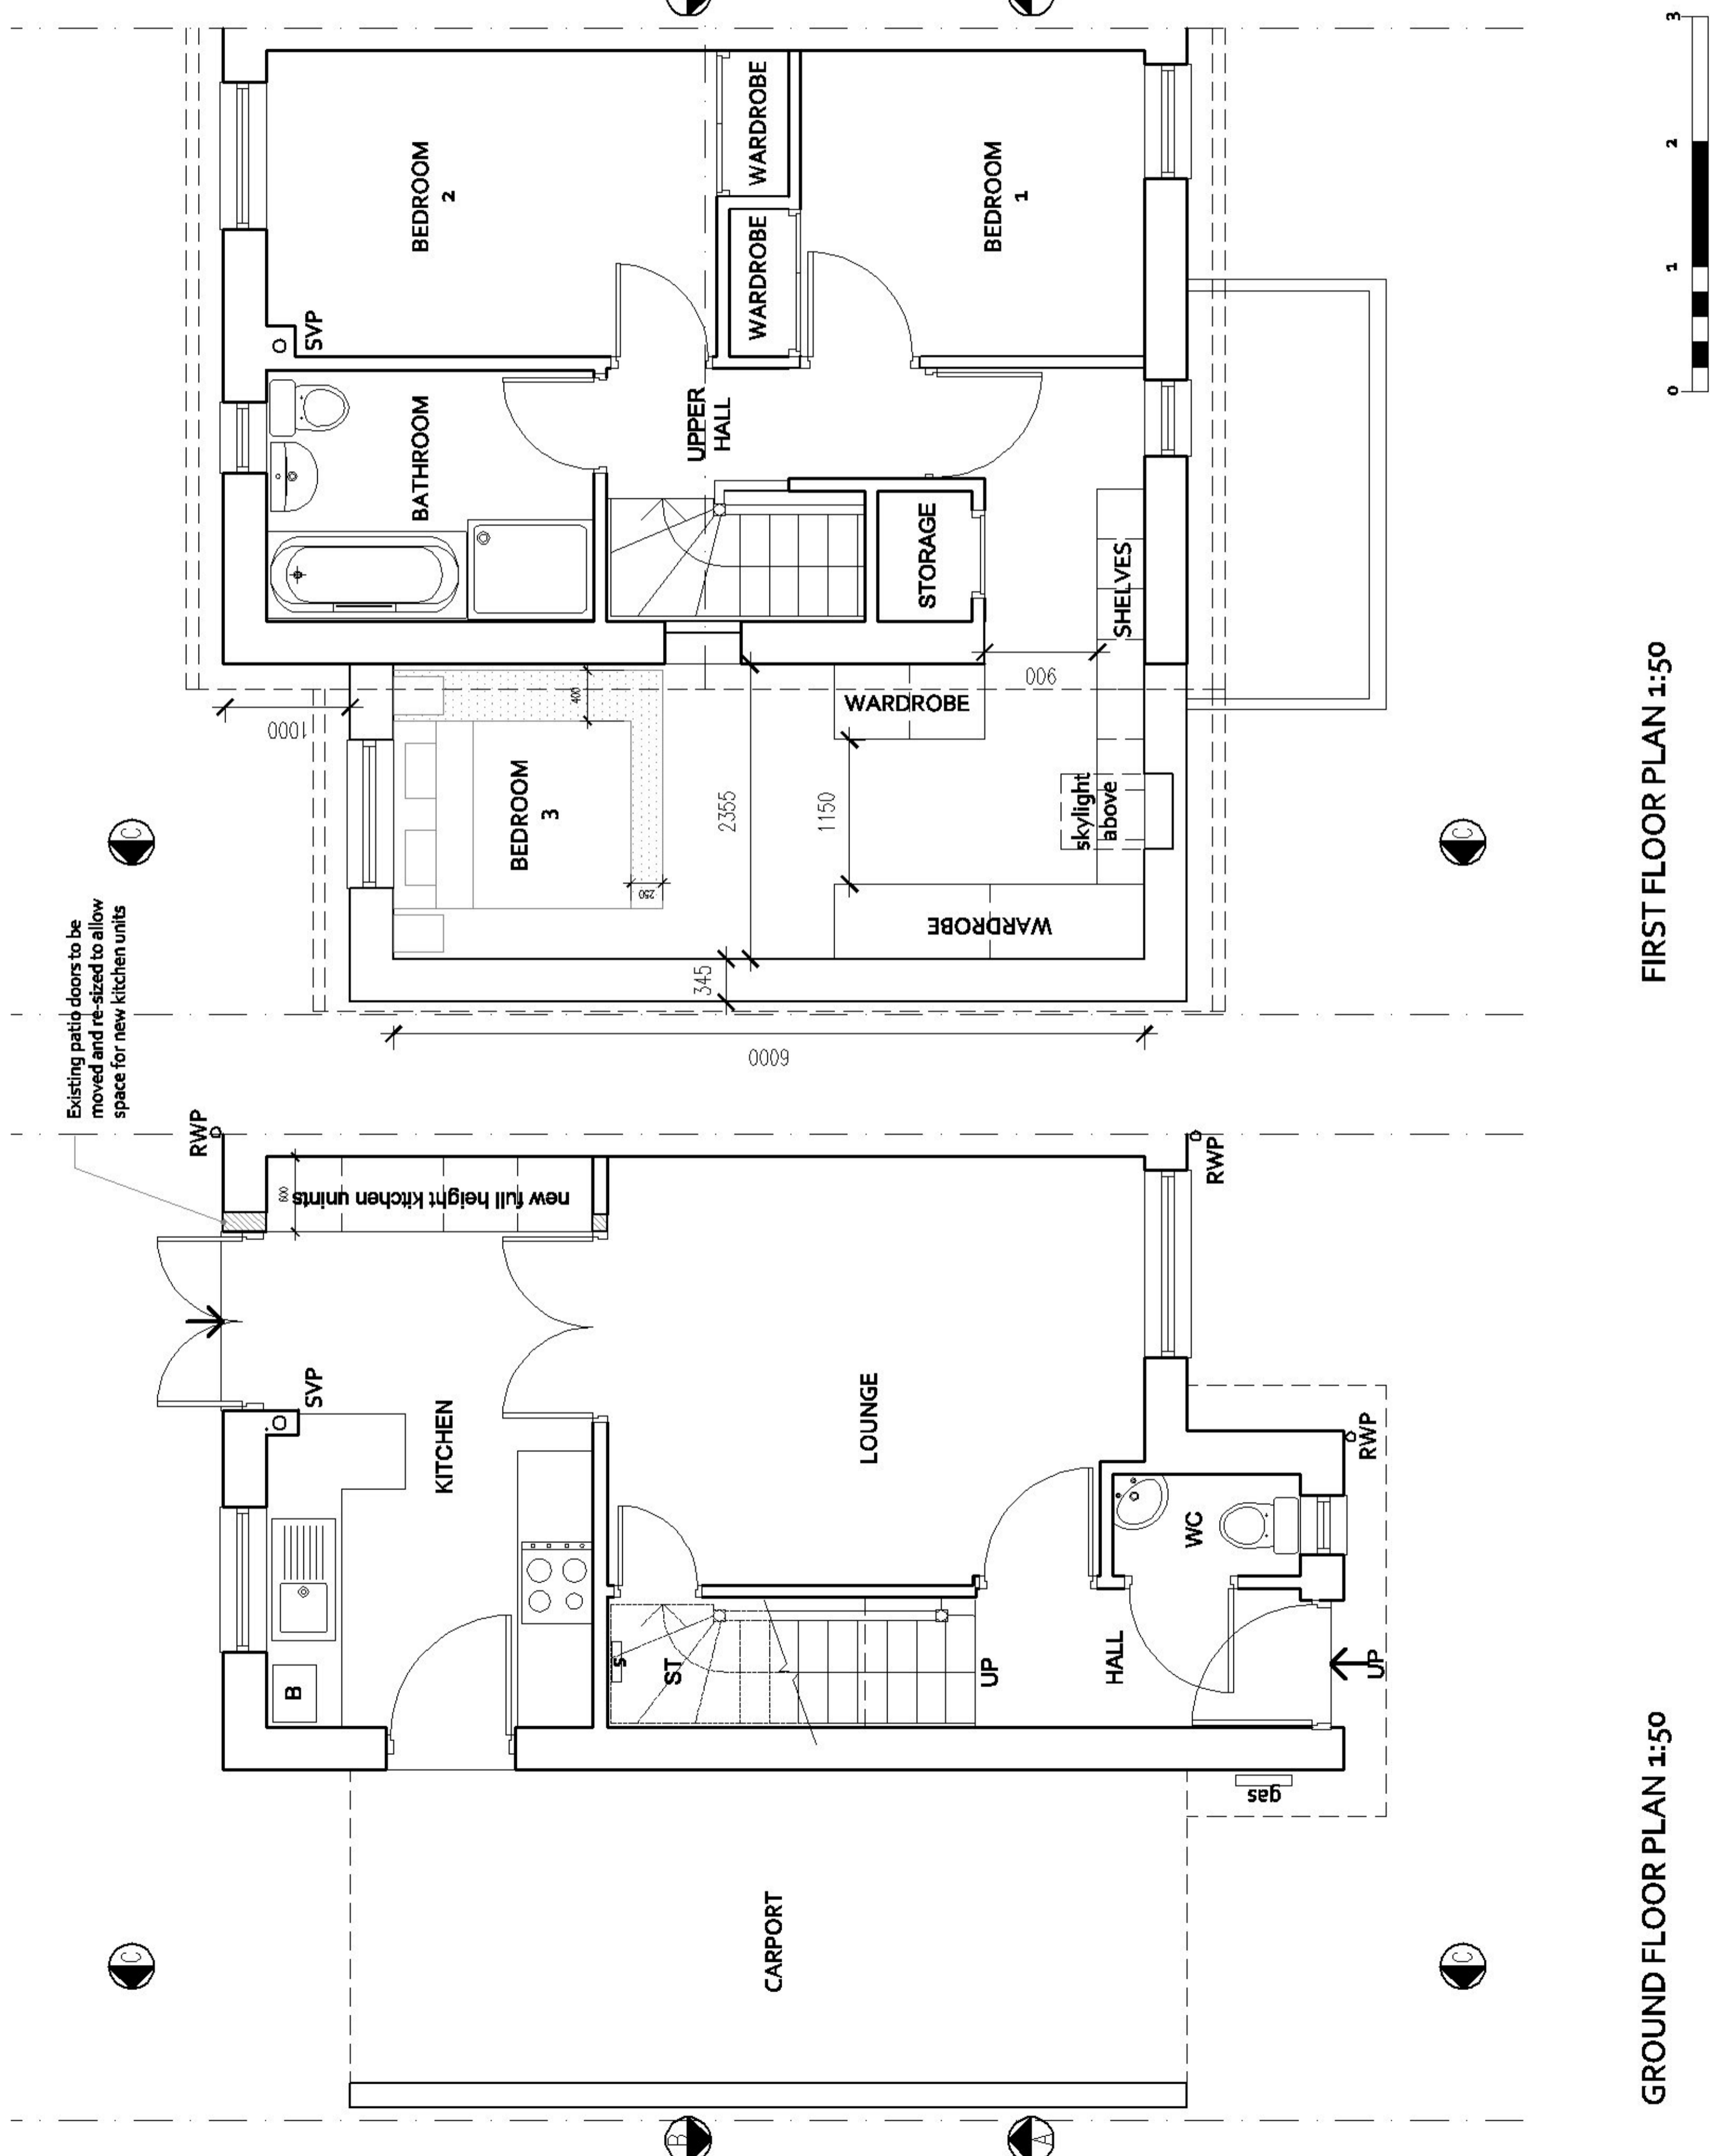

FIRST FLOOR PLAN 1:50

GROUND FLOOR PLAN 1:50

