



- All dimensions to be checked on site.
- All drawings to be read in conjunction with engineer's drawings. Any discrepancies between consultants drawings to be reported to the Architect before any work commences.
- The Contractor's attention is drawn to the Health & Safety matters identified in the Health & Safety plan and on drawings as being potentially hazardous. These items should not be considered as a full and final list.
- The Work Package Contractor's normal Health & Safety obligations still apply when undertaking constructional operations both on and off site.

cad file:
Key

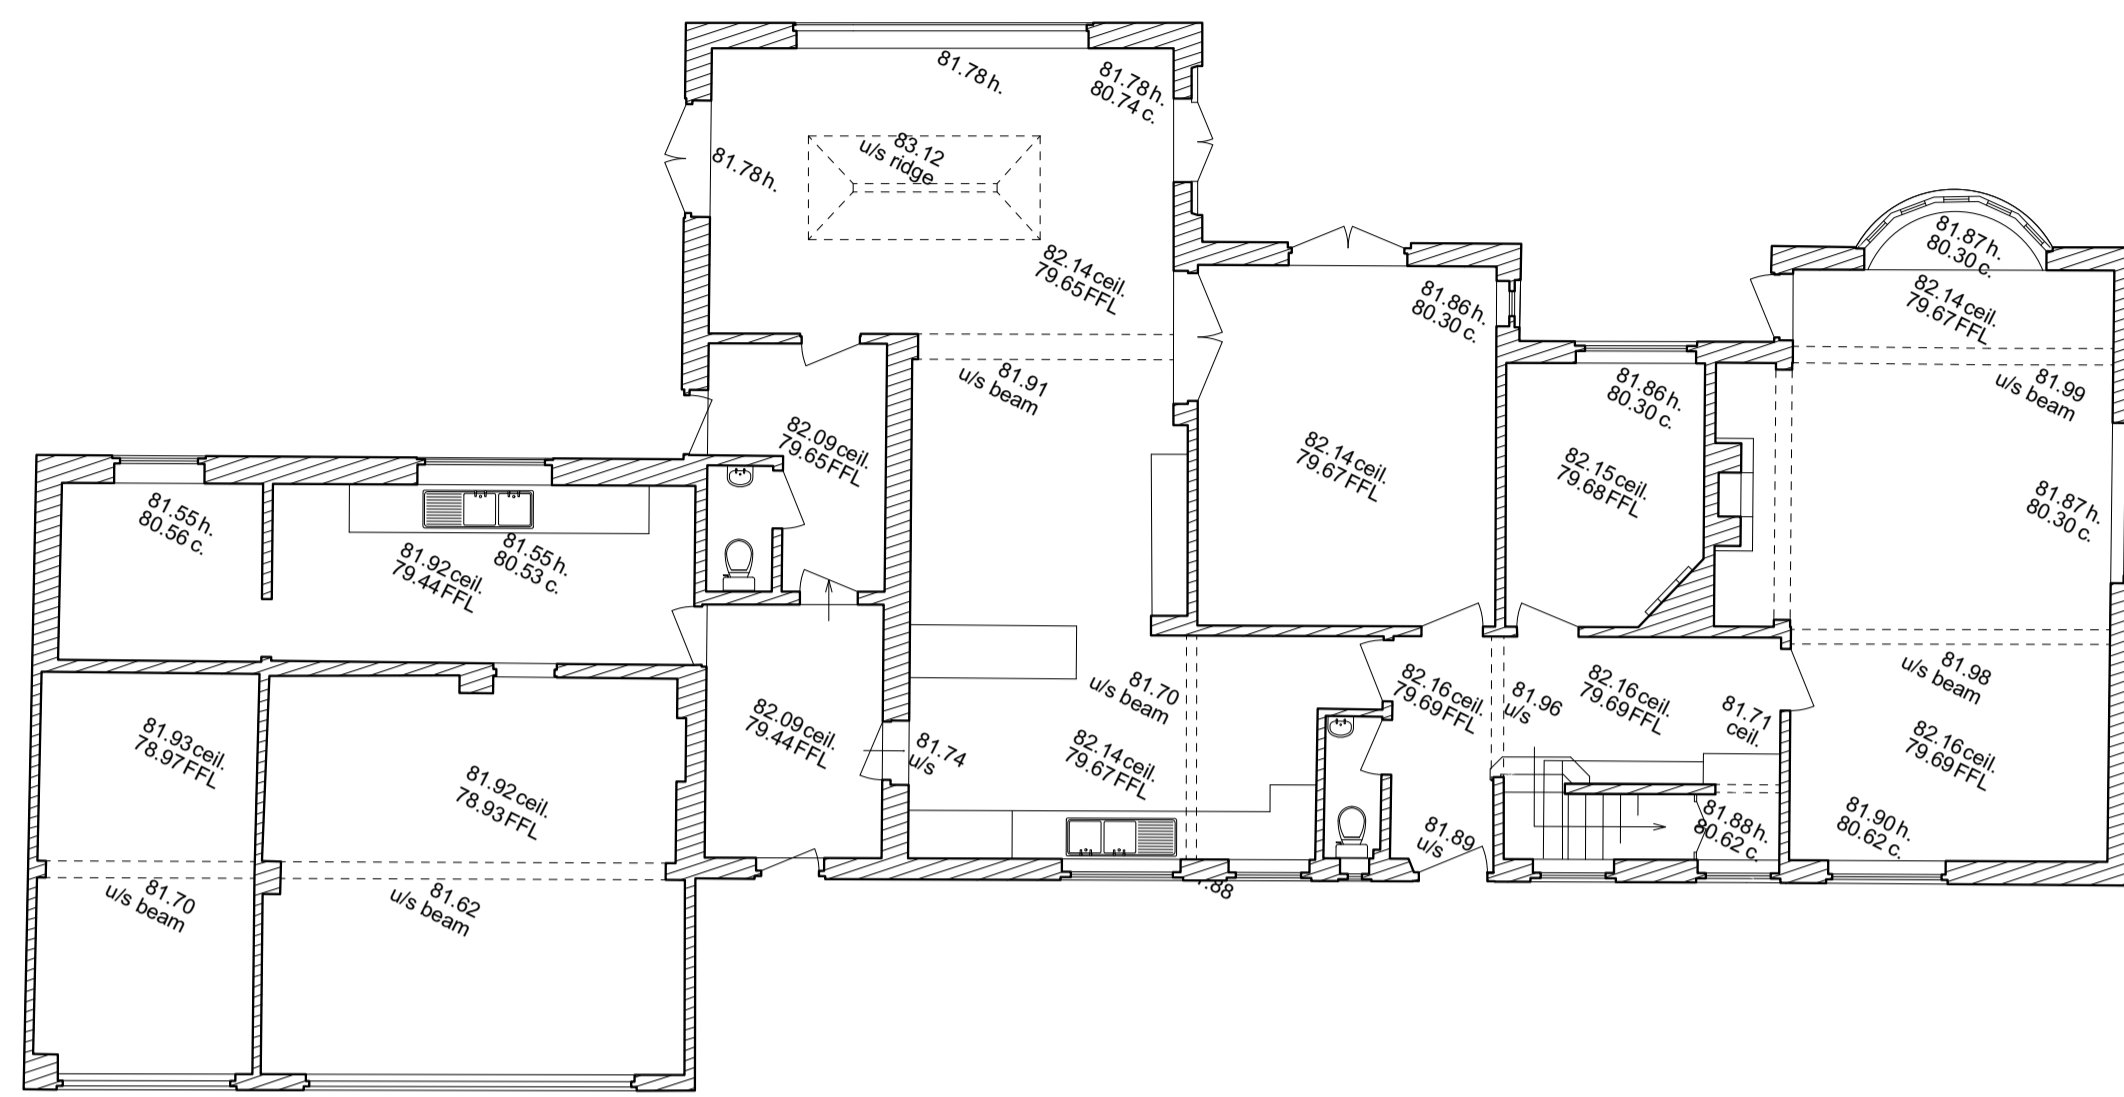

1 EXISTING GROUND FLOOR PLAN

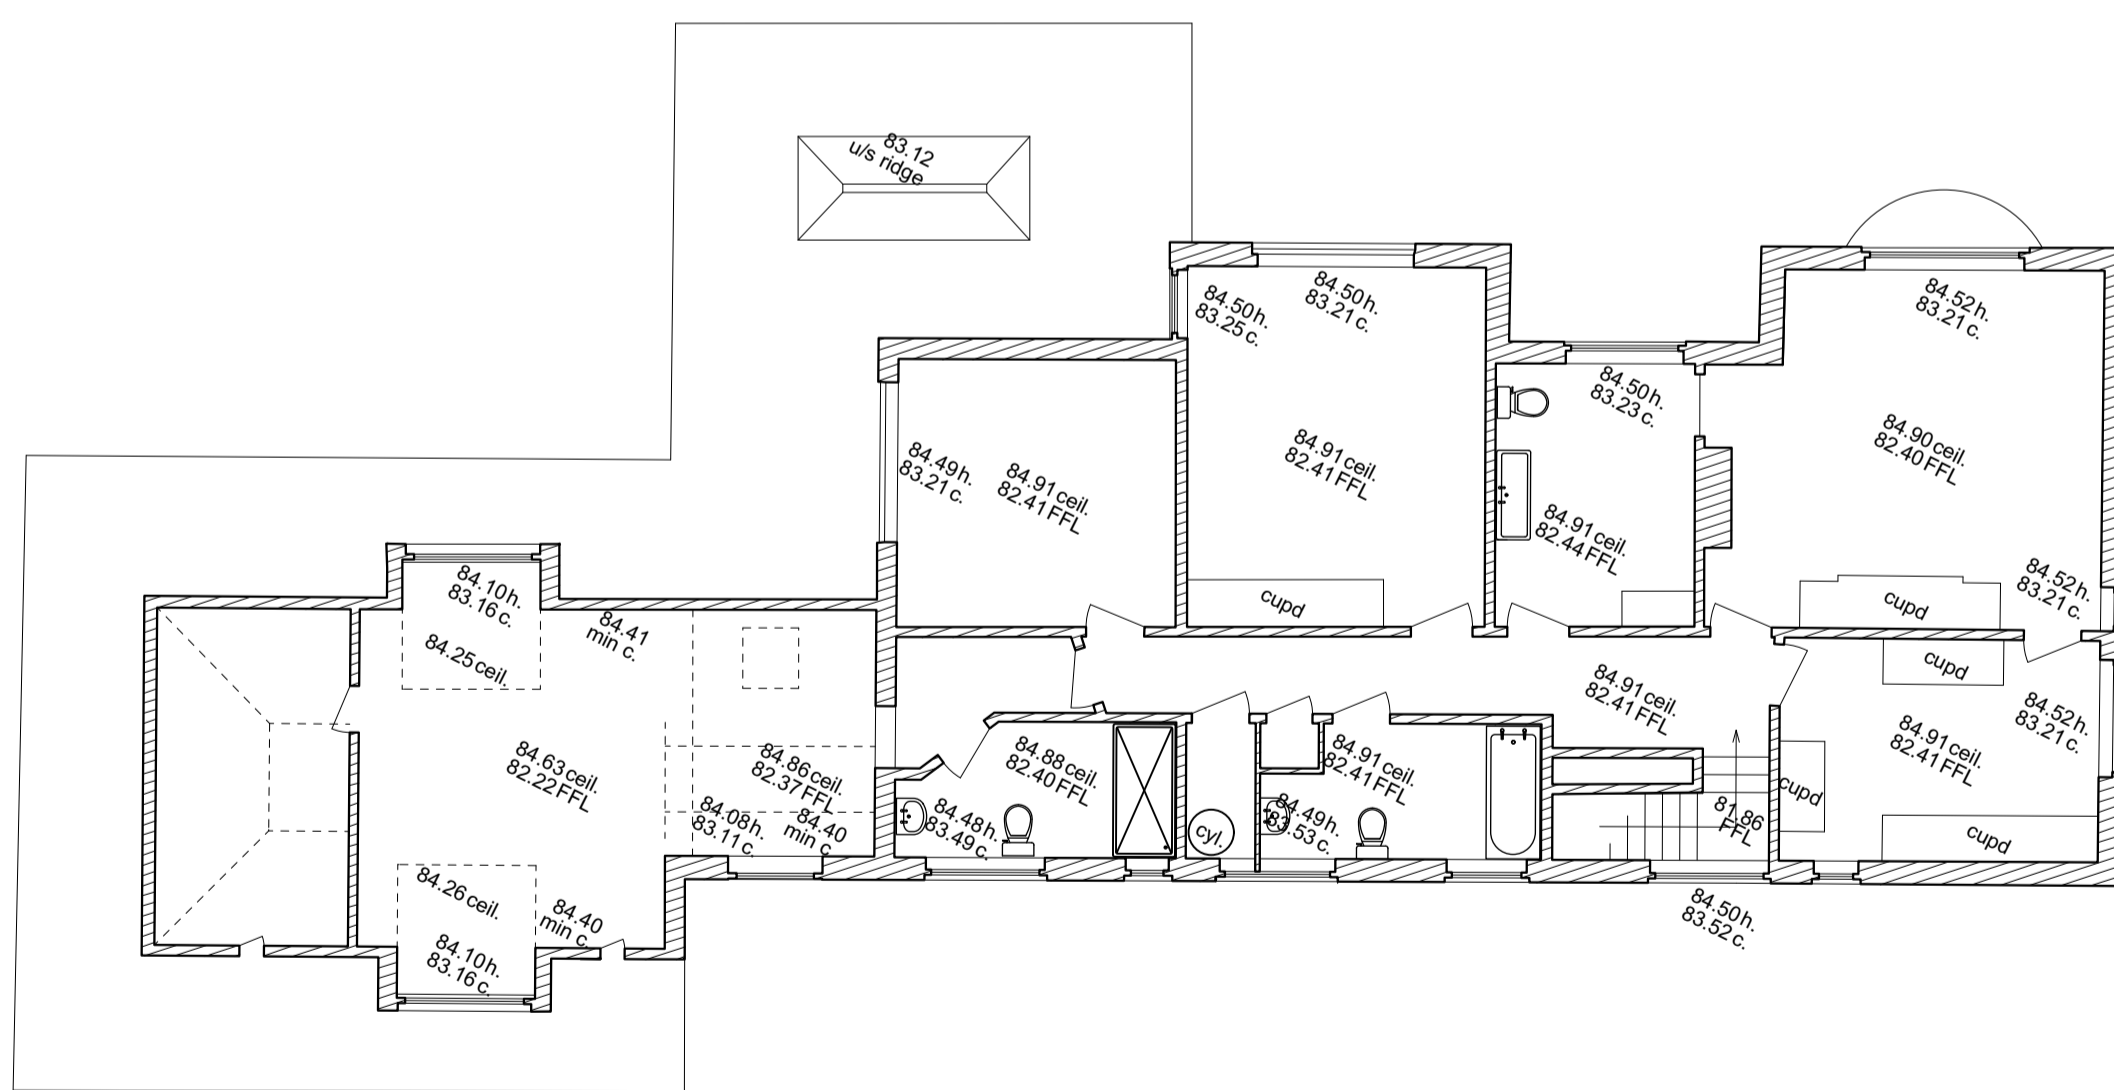

2 EXISTING FIRST FLOOR PLAN

rev	date	initials	description
P2	10.08.23	ZS	PLANNING
P1	03.04.23	LL	PLANNING

drawn:
EXISTING PLANS
project:
SUMMERS HOUSE
drawing no:
0395-200
revision:
P2
status:
PLANNING
scale @ A/A3:
1:100/1:200
date:
AUG 2023

Adam Knibb Architects
The Lower Ground Floor, Old House, 7 St. Thomas Street, Worcester,
SO23 9JE
www.adamknibbarchitects.com
01902 680221

