




NORTH -WEST (LEFT) ELEVATION

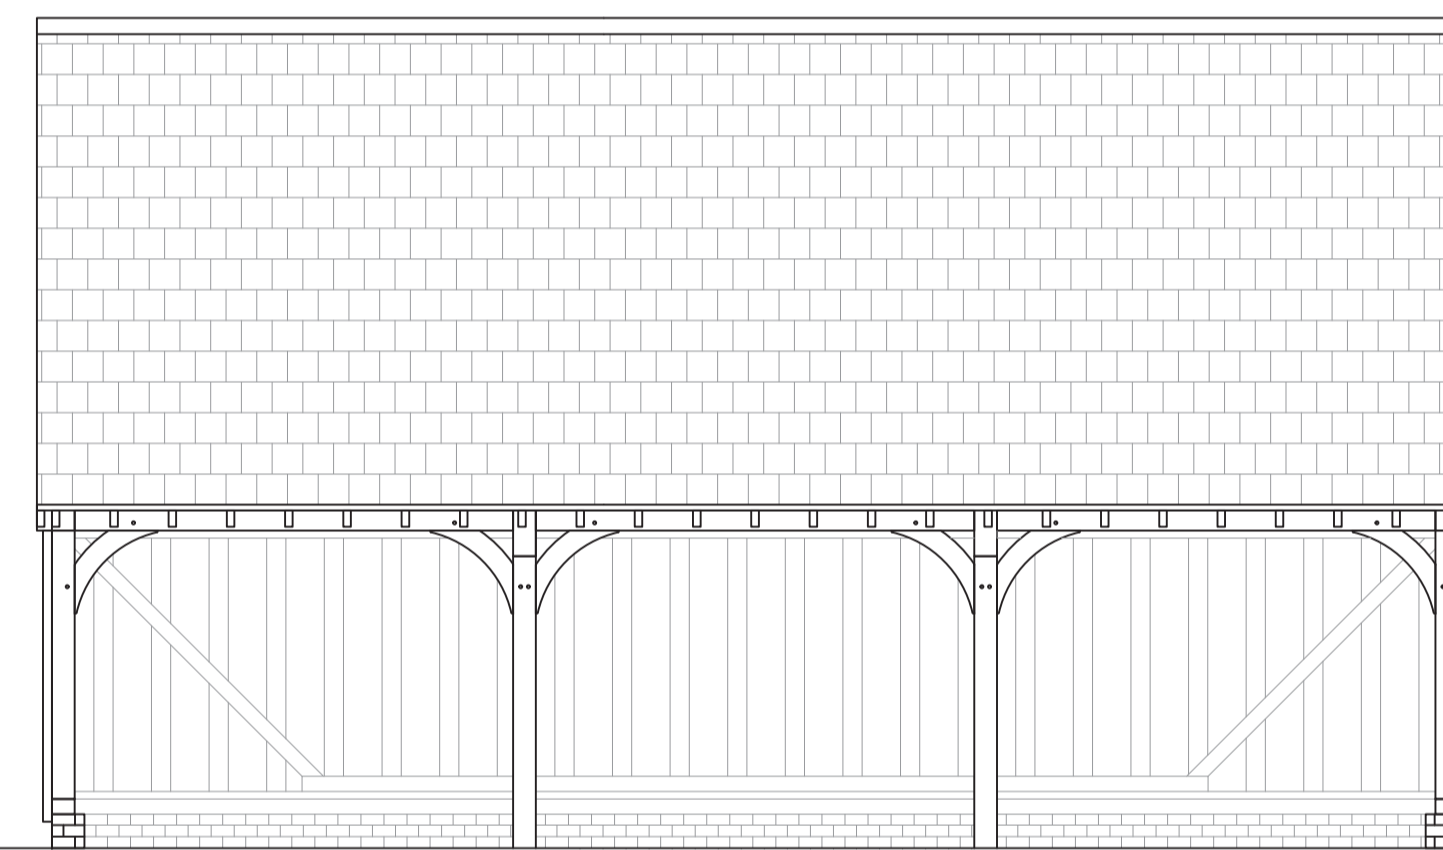


SOUTH-WEST (FRONT) ELEVATION

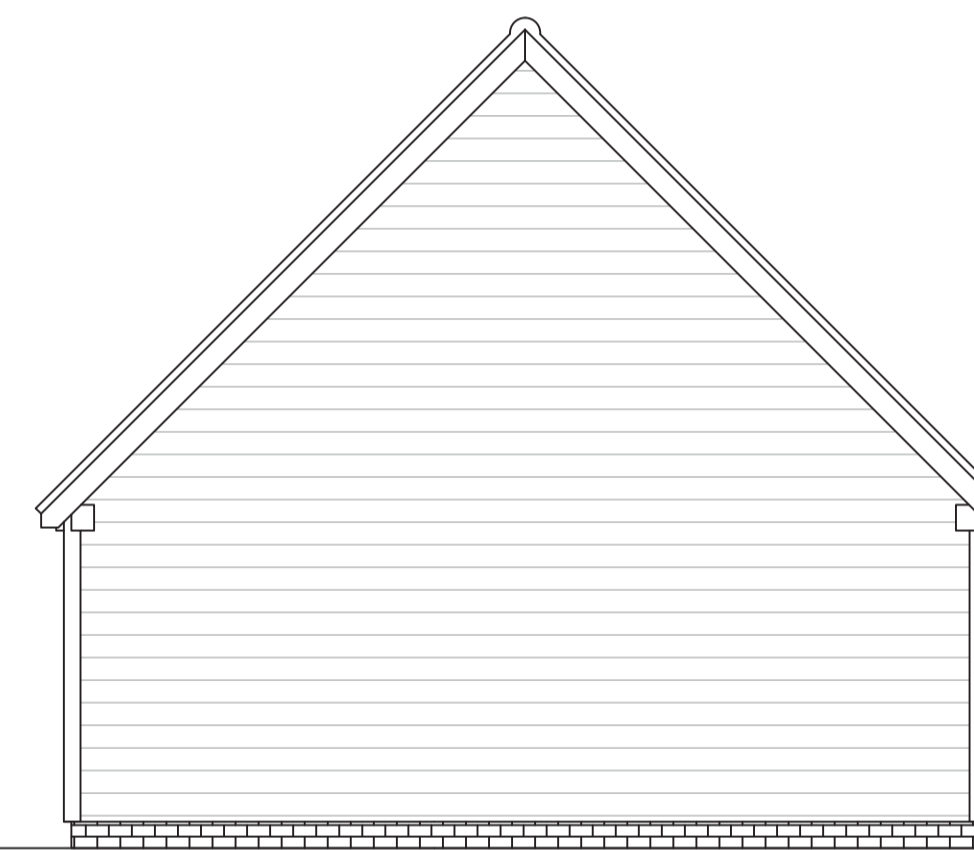

SOUTH-EAST (RIGHT) ELEVATION

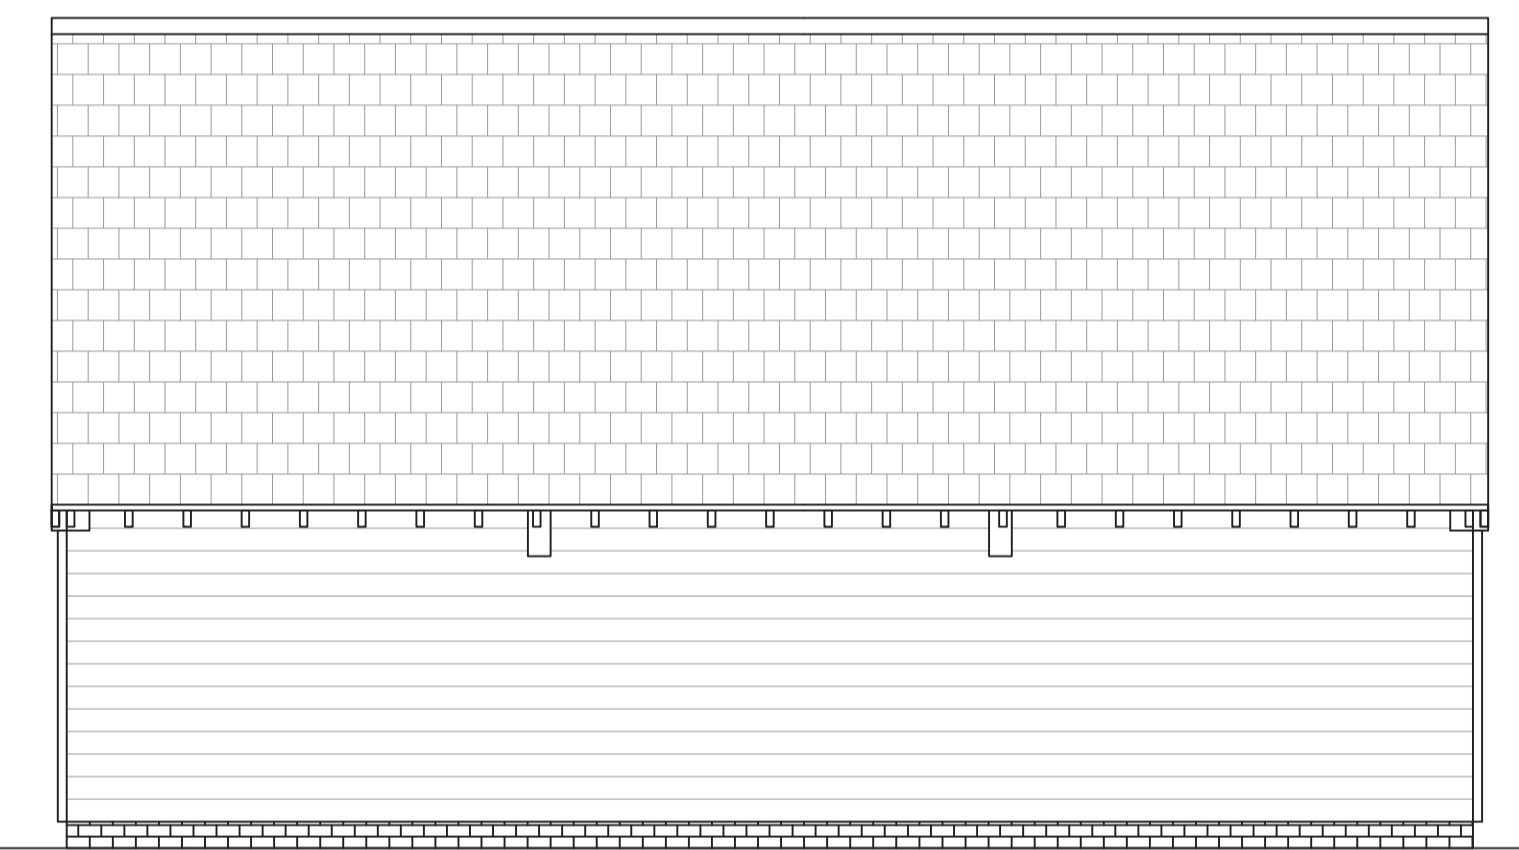


NORTH-EAST (REAR) ELEVATION

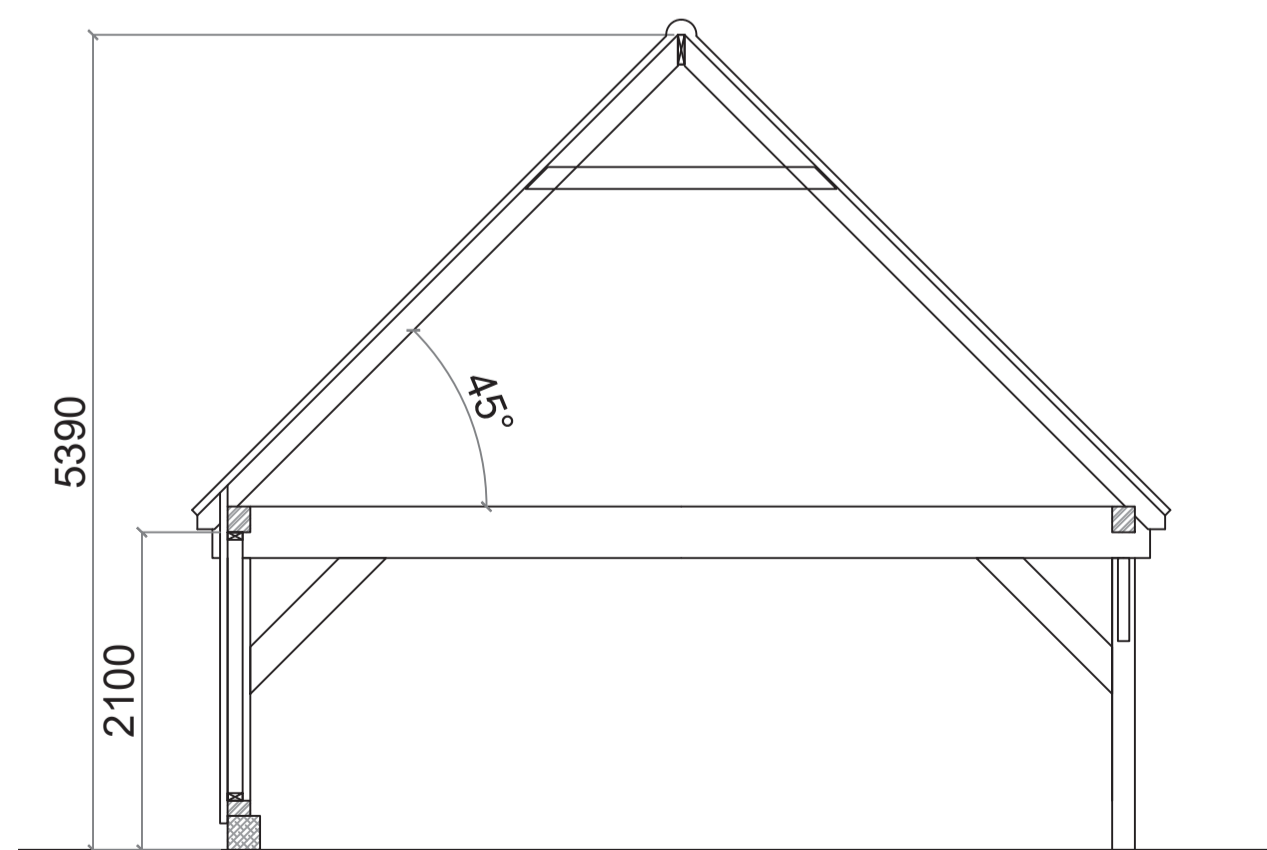

SECTION

- Notes:
- For planning purposes only.
 - All dimensions to be verified on site prior to any fabrication or site works being commenced.
 - Contractors are responsible for taking and checking all dimensions on site.
 - Any discrepancies to be reported before any work is started.
 - All dimensions are in millimeters unless stated otherwise.

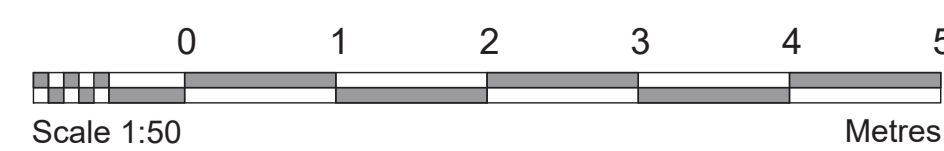

Contact: Mr Kent
 Mill Lane Cottage, Mill Lane,
 Riseley, Hampshire, RG7 1XY

Project: Detached oak framed garage

Scale: 1:50 @ A1

Date:

Revision date: 28/03/2024 Revision: PRE03 Plan No: PLA004

Title: Floor plan, roof plan, section & elevations Proposed

