




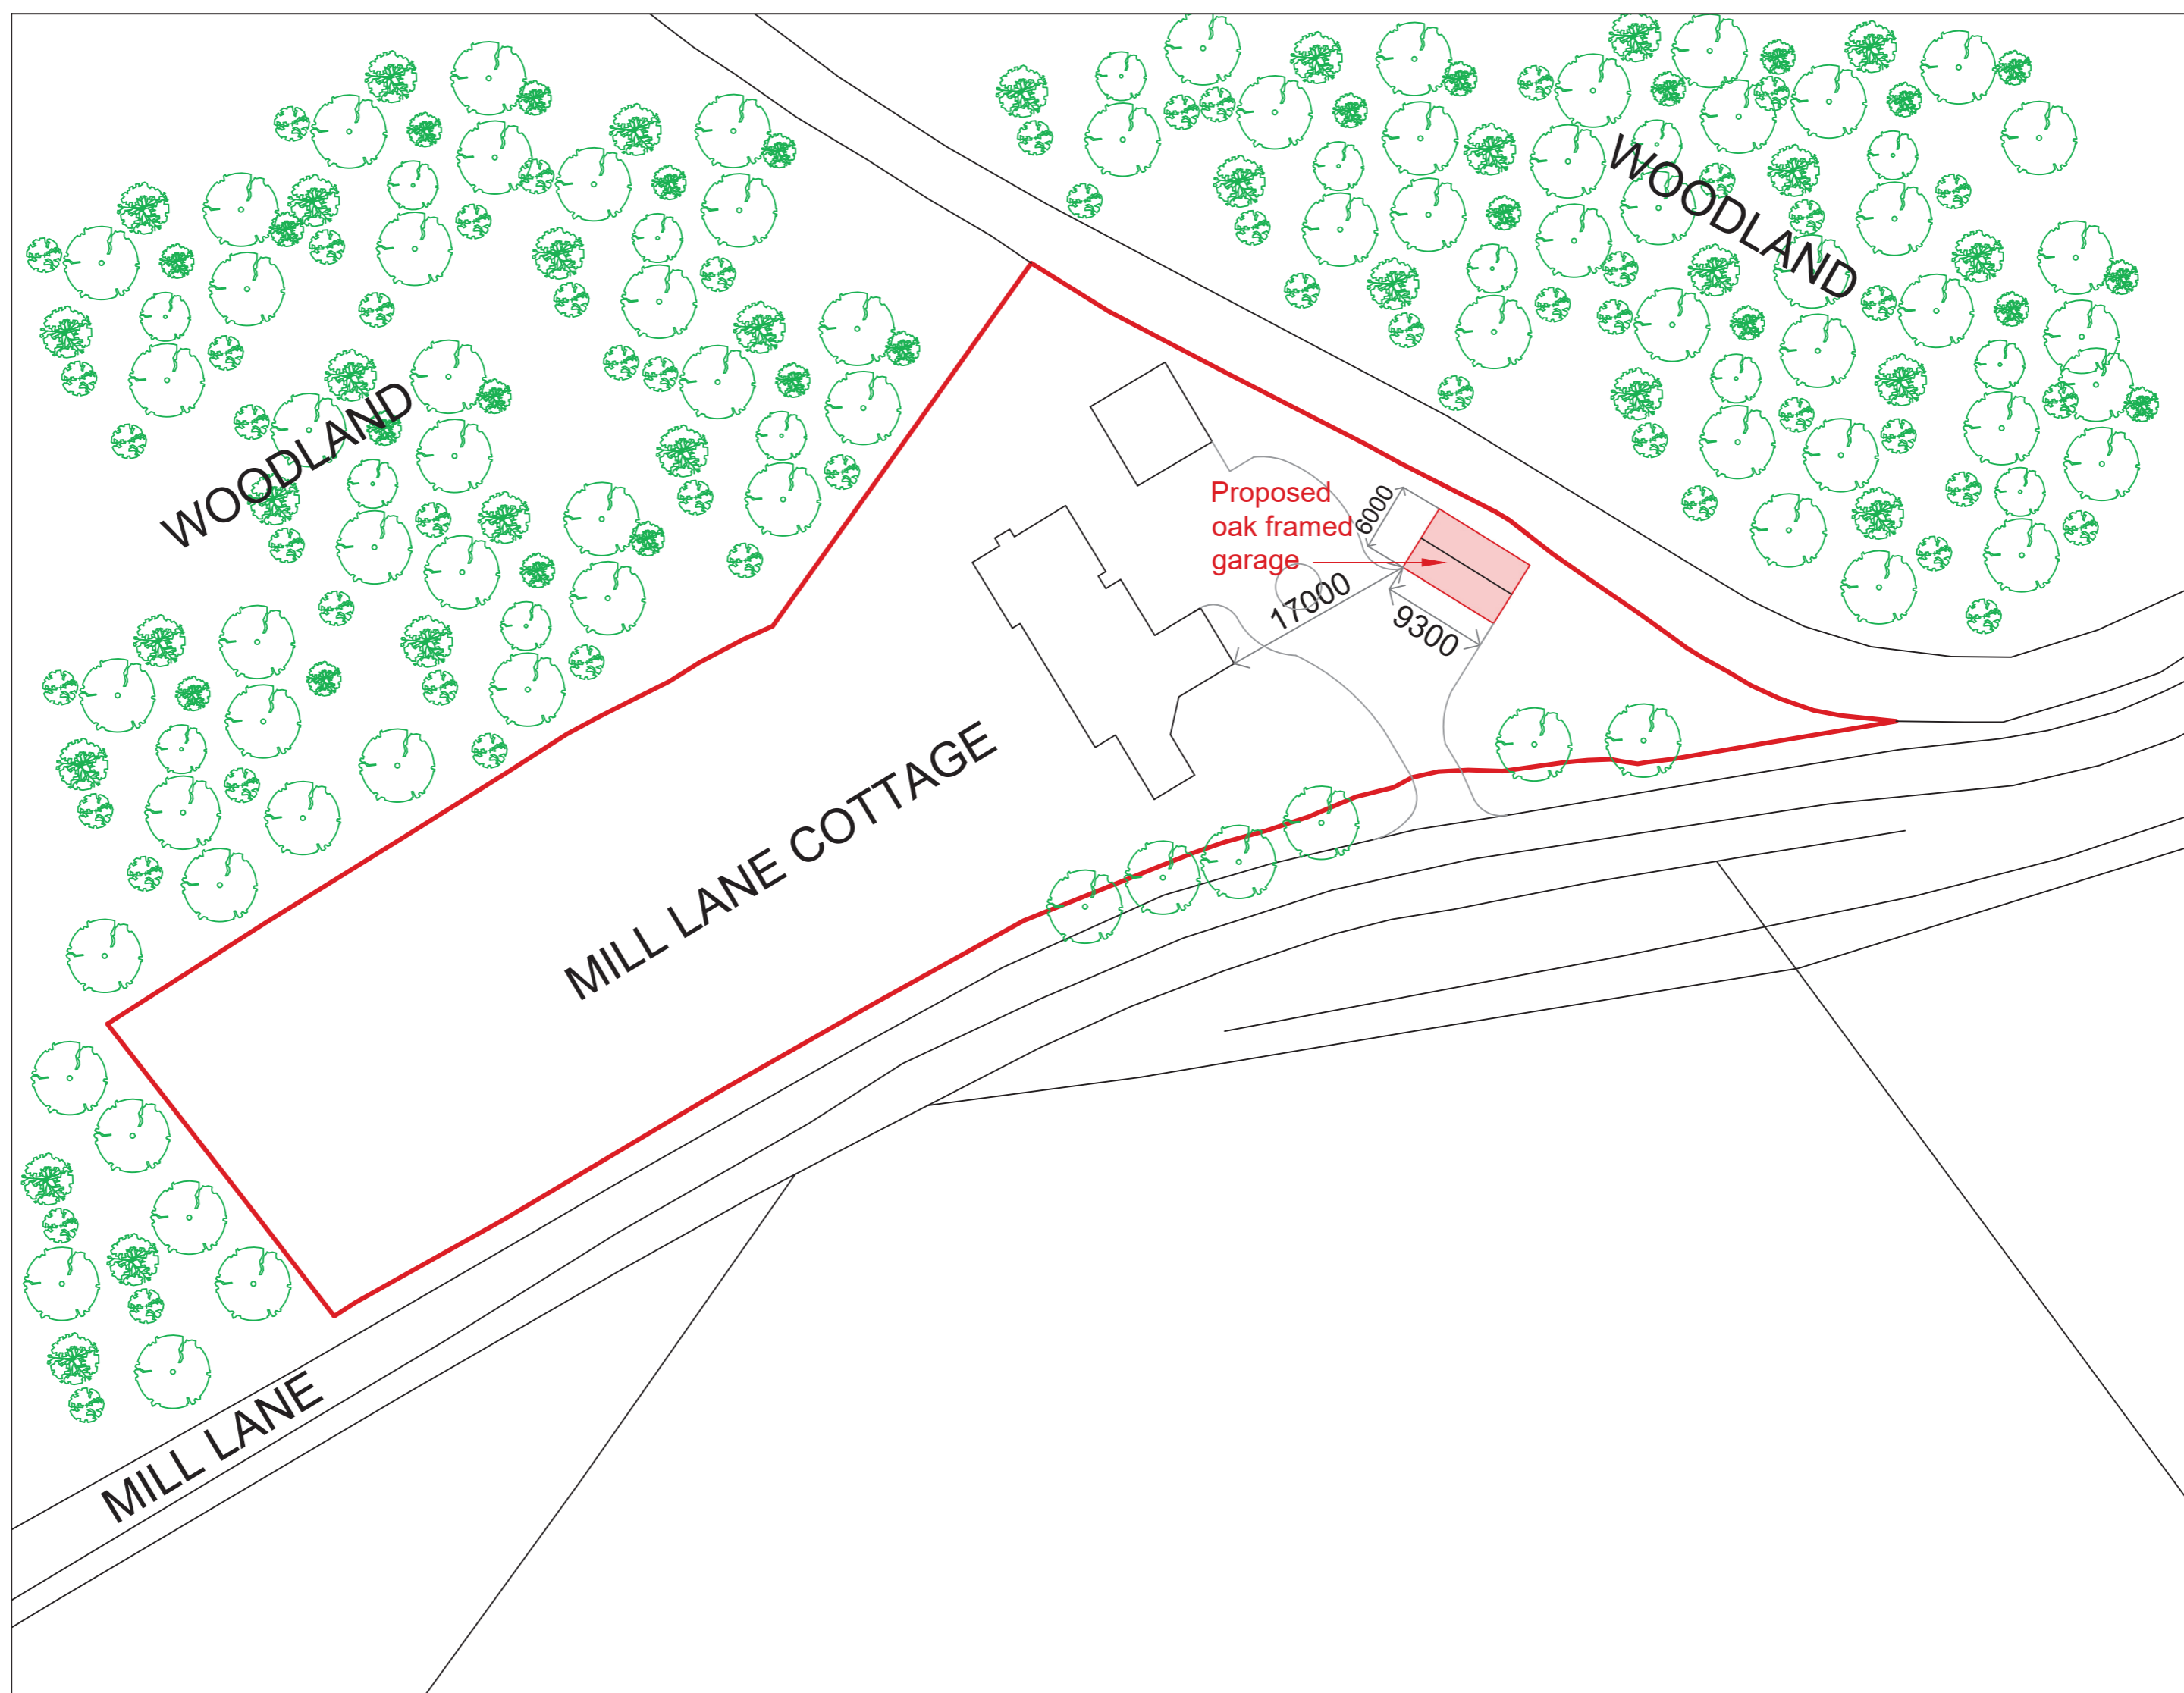

Site plan - Existing

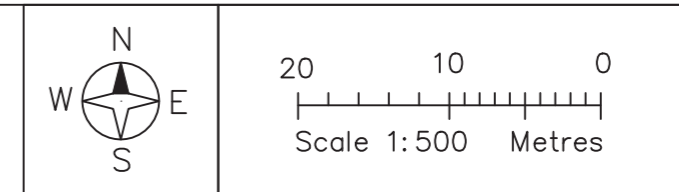

Site plan - Proposed

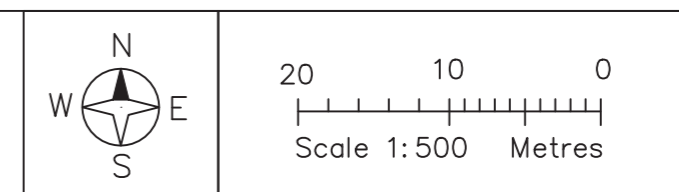

Contact: Mr Kent	Project: Detached oak framed garage	Revision date: 28/03/2024	Revision: PRE03	Plan No: PLA002
Mill Lane Cottage, Mill Lane, Riseley, Hampshire, RG7 1XY	Scale: 1:500 @ A1	Date:	Title: Site plans - Existing & Proposed	

