





Proposed Part Rear Elevation
Scale 1:50@ A1

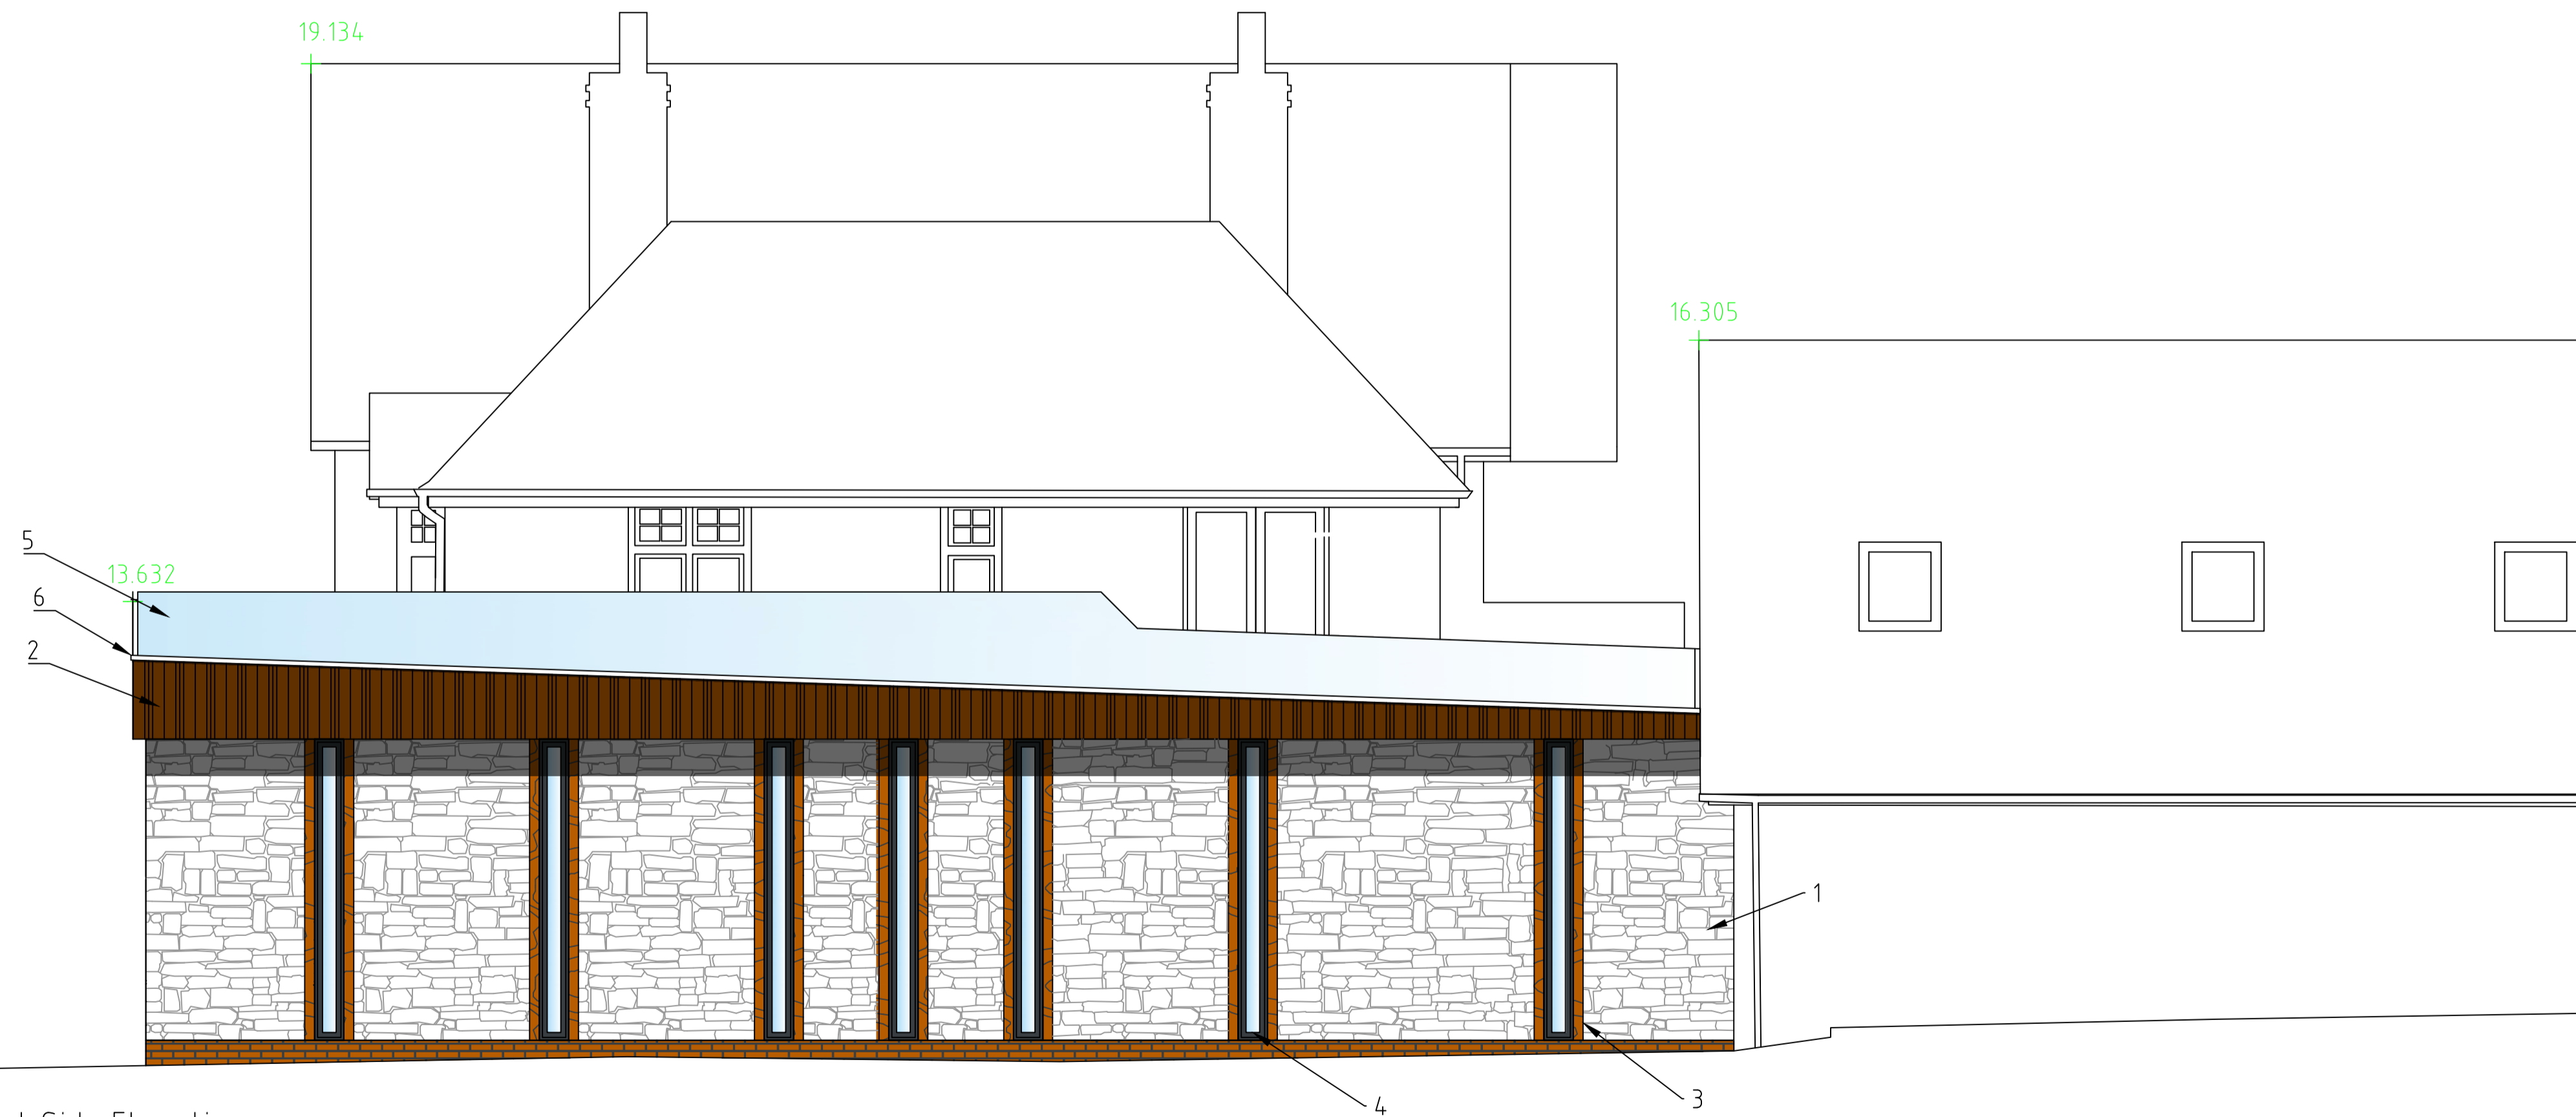

Proposed Part Side Elevation
Scale 1:50@ A1

Proposed Materials

1) Purbeck Stone

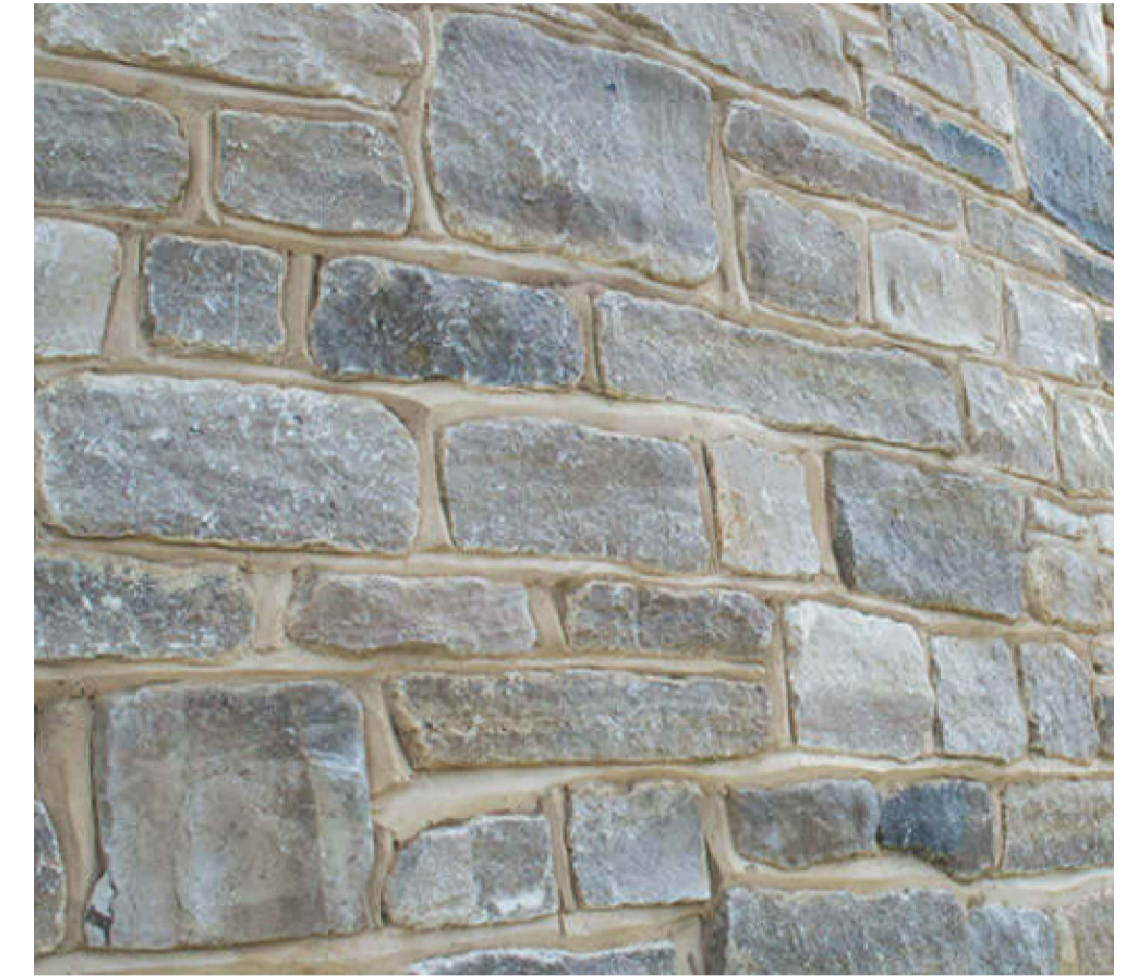

2) Vertical Timber Cladding



3) Timber Sleepers

4) Aluminium - Anthracite Grey

5) Frameless Glass Balustrade

6) Stone Capping

CLIENT
Robin Batchelor

Drawing Title
Planning Drawing - Elevations

Dwg. No.	Rev.	Date	Drawn by
NA 23 / 160 / 01	B	March 2024	Robbie North

Rev.	Description	Date	Drawn by

1:50	1	2	3	4	5
1:100	1	2	3	4	5
1:200	1	2	3	4	5
1:250	10	20	30	40	50

Proposed Gym Extension

Beach House, Beach House Lane
Bembridge

ISLE OF WIGHT

Tel: 07894 061505

